


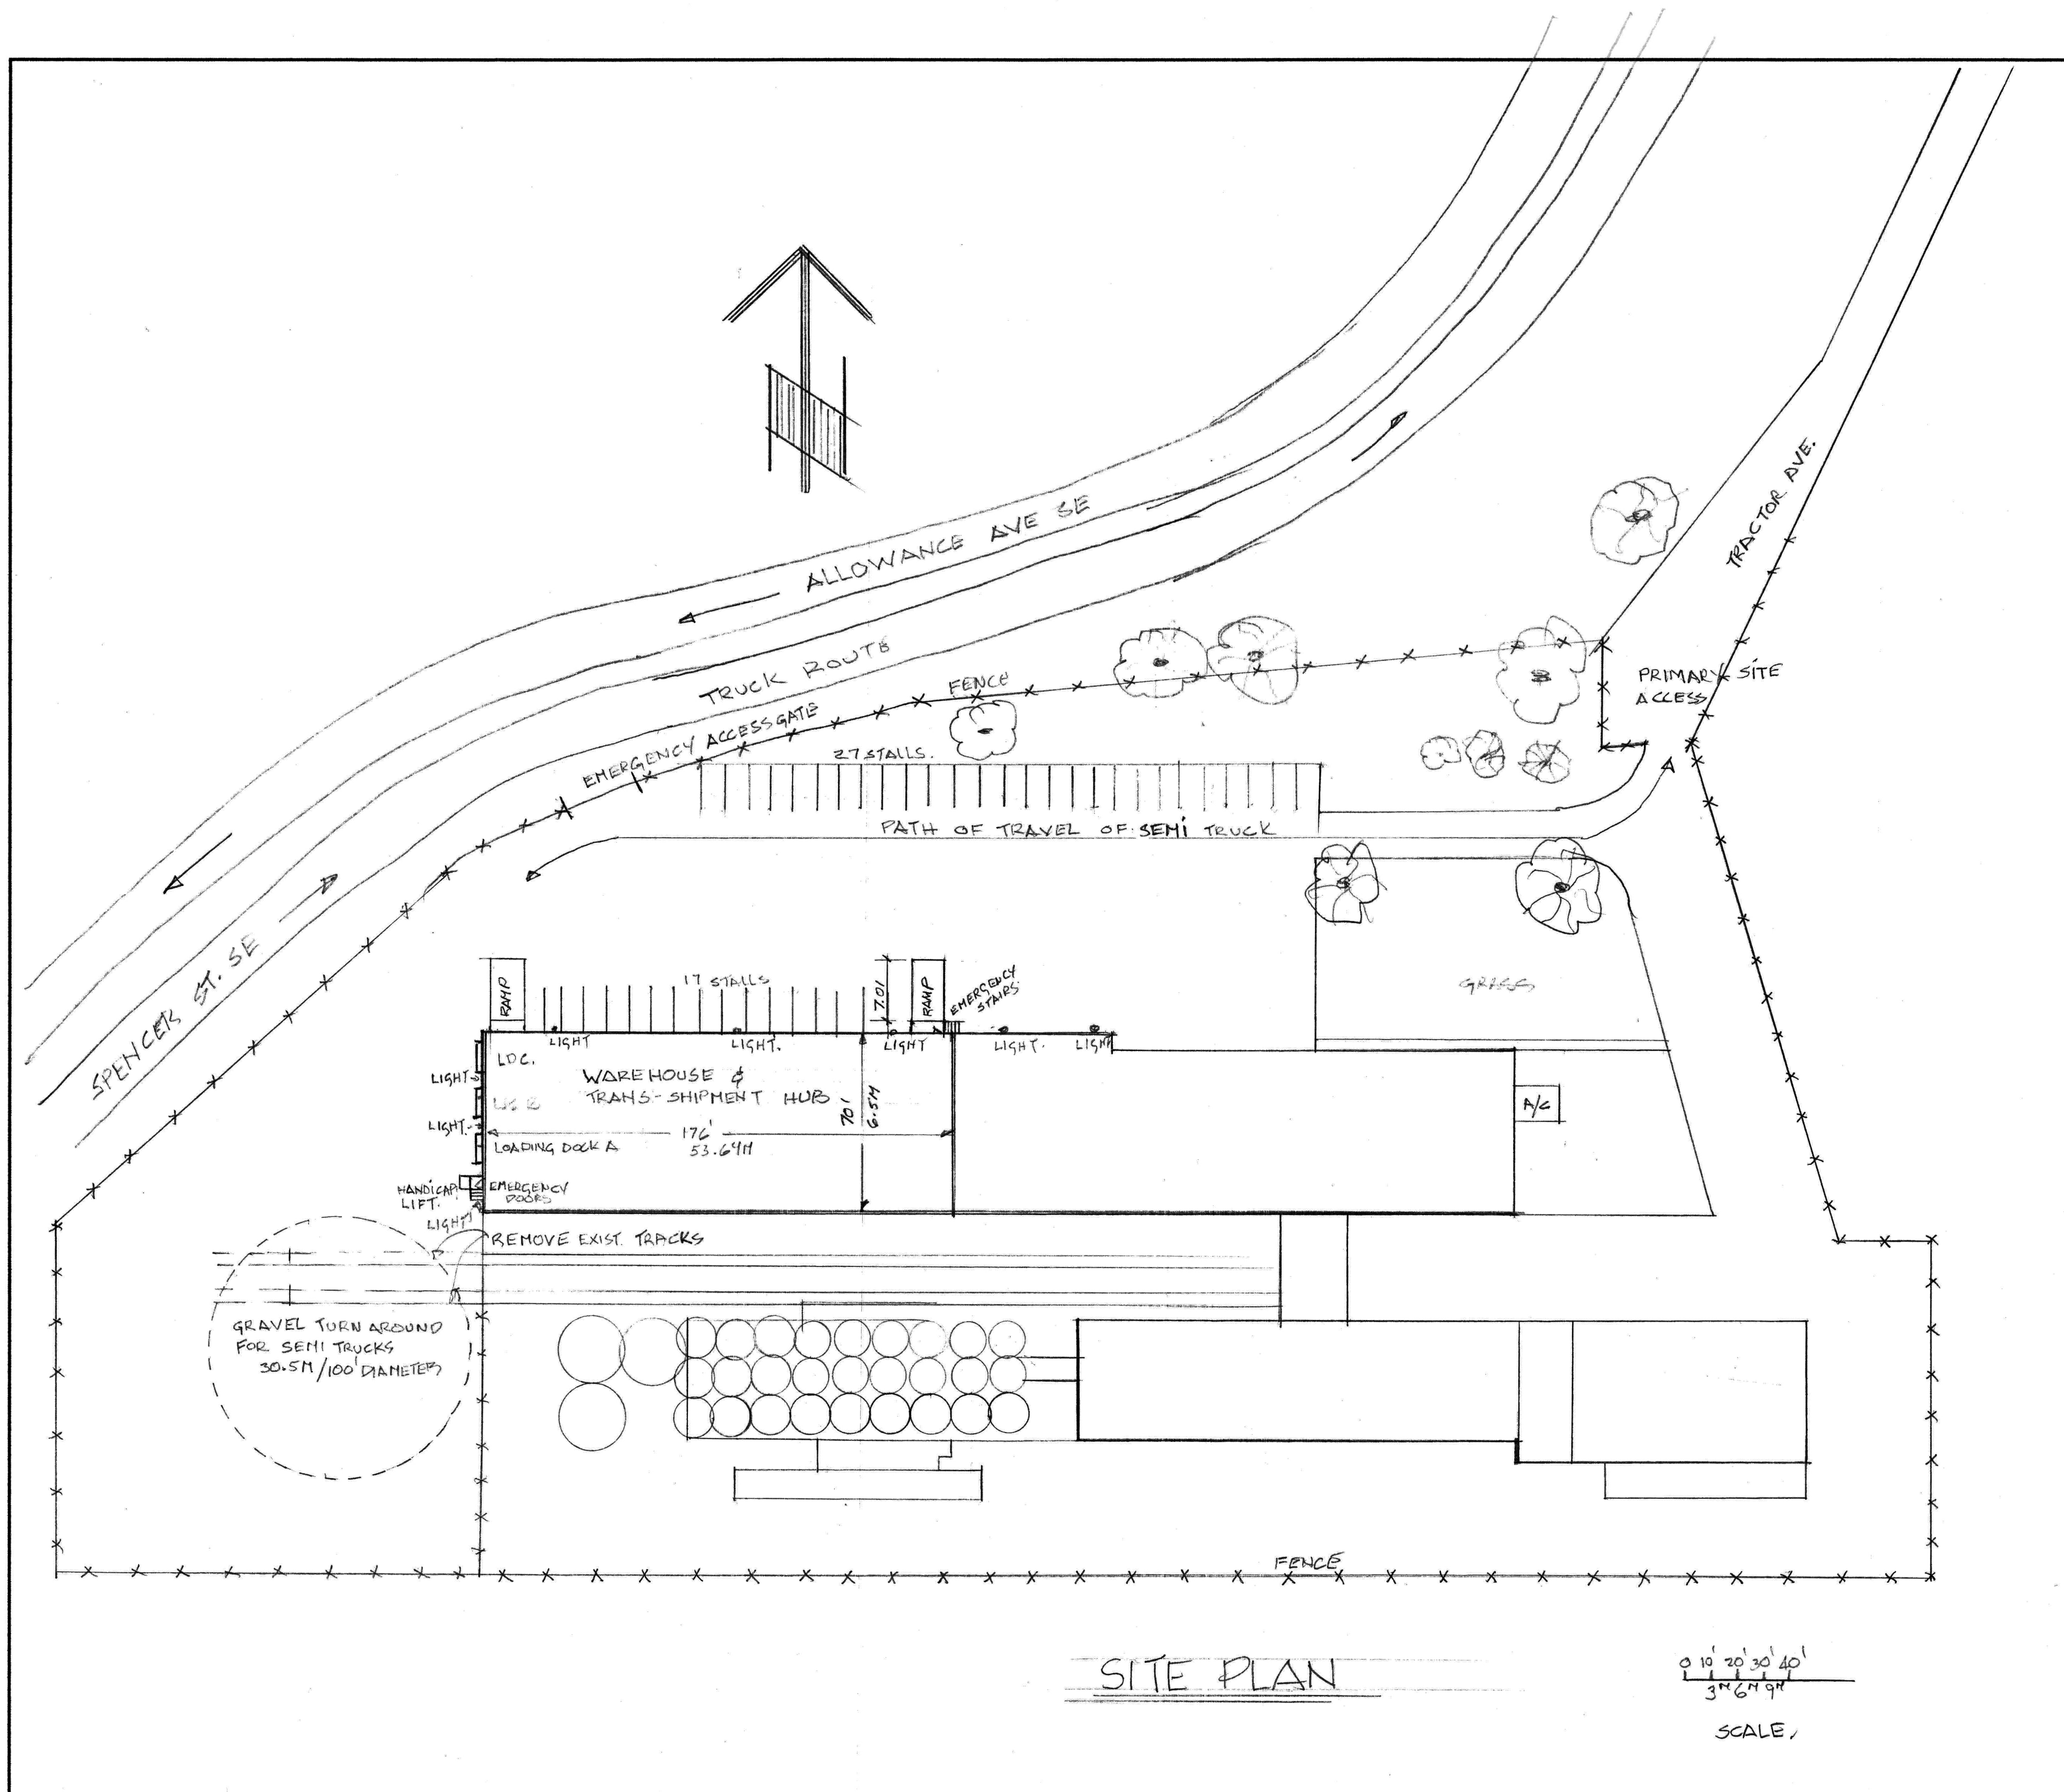

NOTES			
no.	by	date	remarks
4			
3			
2			
1			
issue:			
consultants:			
drawn: <u>Aug 17, 2026</u>			
date: <u>AS NOTED</u>			
scale: <u>AS NOTED</u>			
file:			
project: <u>WAREHOUSE & TRANS SHIPMENT HUB</u>			
client:			
drawing title: <u>SITE PLAN</u>			
drawing no: <u>1 of 1</u>			
THESE DRAWINGS ARE SUBJECT TO COPYRIGHT, AND SHALL NOT BE REPRODUCED OR COPIED IN PART OR IN WHOLE WITHOUT THE WRITTEN PERMISSION OF TAYLER CONSULTING LTD. FIGURED DIMENSIONS ONLY ARE TO BE TAKEN FROM THESE DRAWINGS. DO NOT SCALE FROM DRAWINGS. CONTRACTOR IS TO SITE VERIFY ALL DIMENSIONS PRIOR TO COMMENCEMENT OF WORK.			



NOTES.				
4				
3				
2				
1				
NO.	BY	DATE	REMARKS	
ISSUE.				
CONSULTANTS.				
ADDRESS .				
1222 Allowance Ave SE Medicine Hat, ALBERTA				
DRAWN BY .				
CHECKED BY .				
date.				
07/09/2026				