




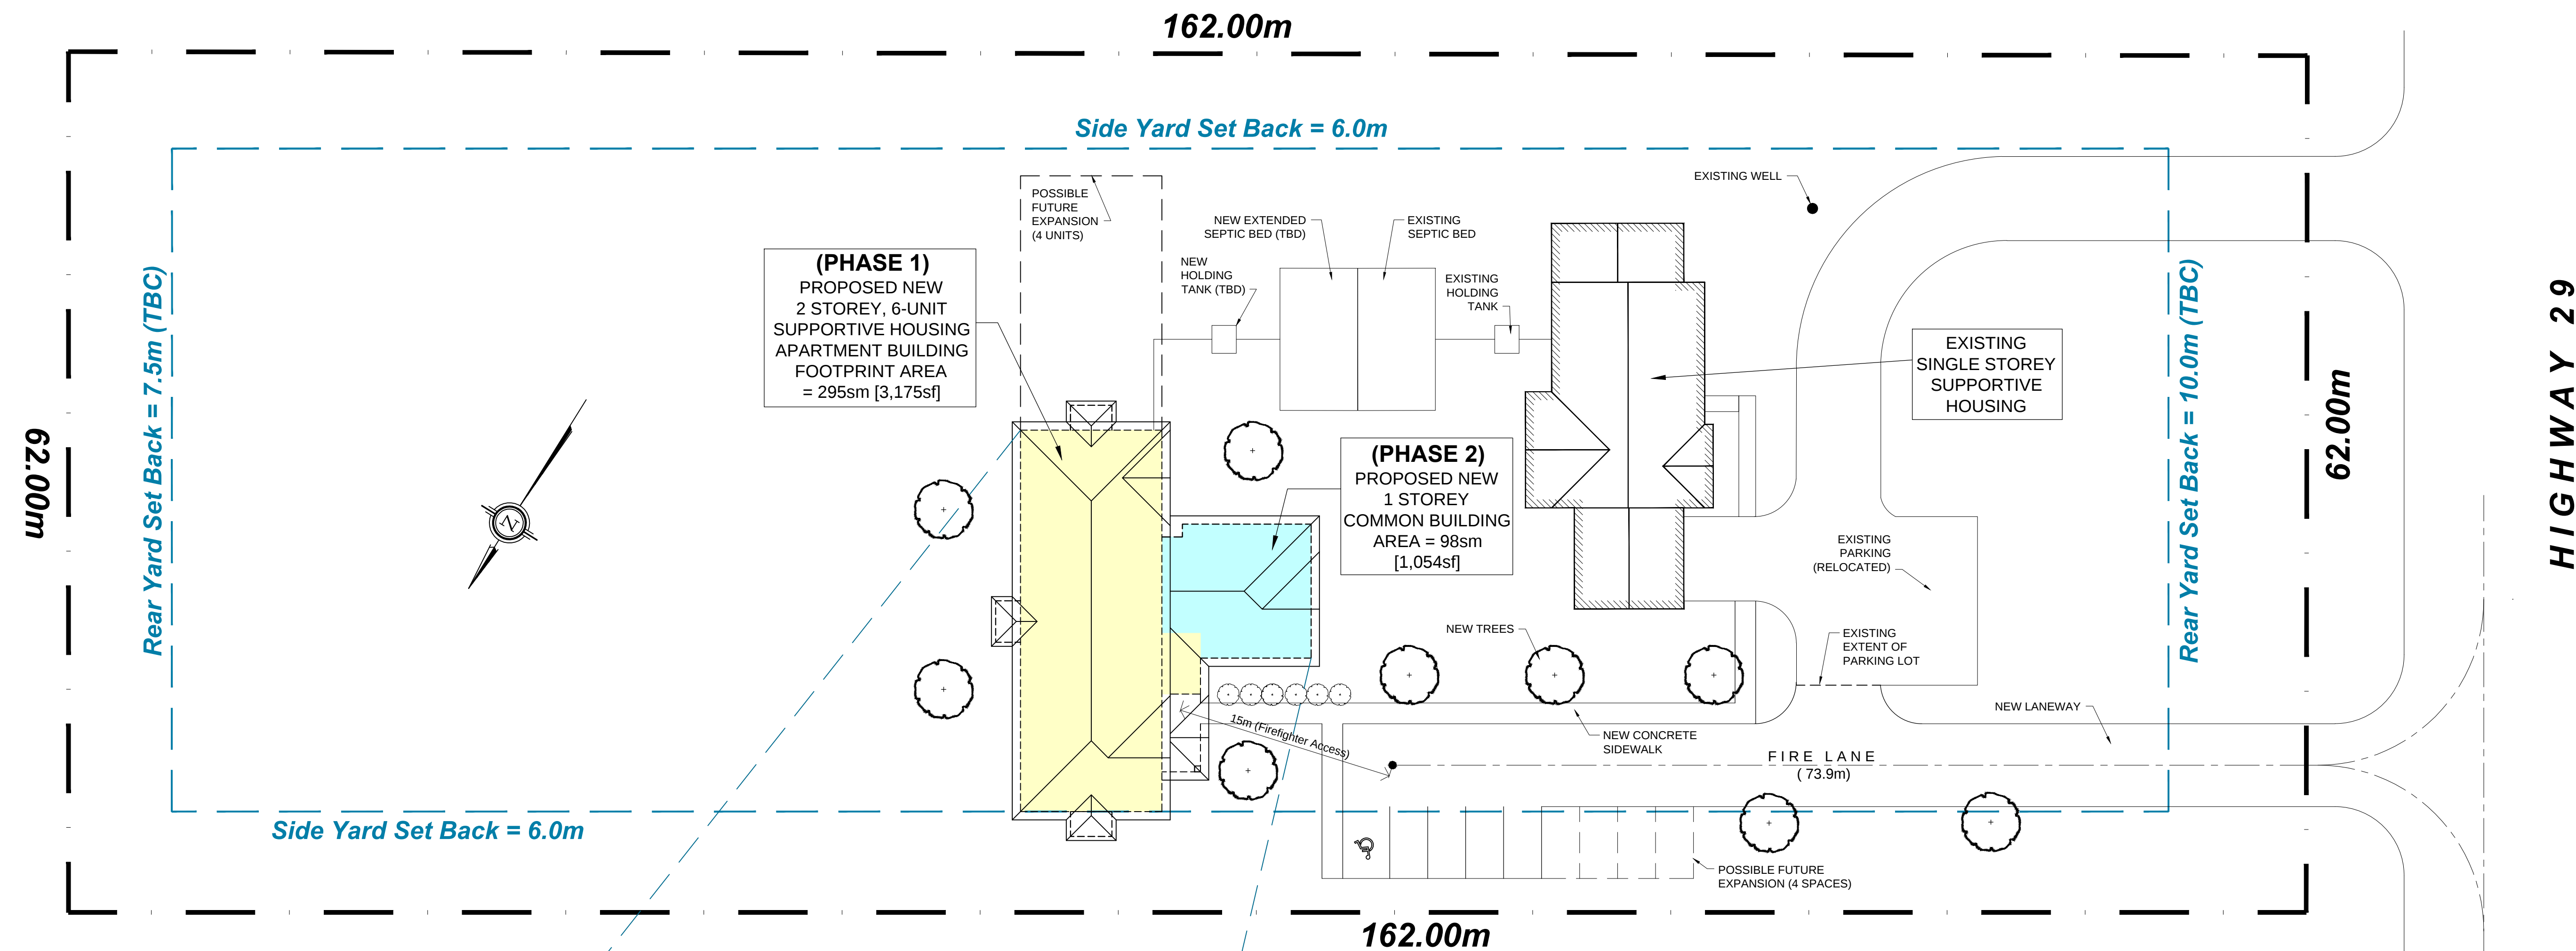

Site Plan

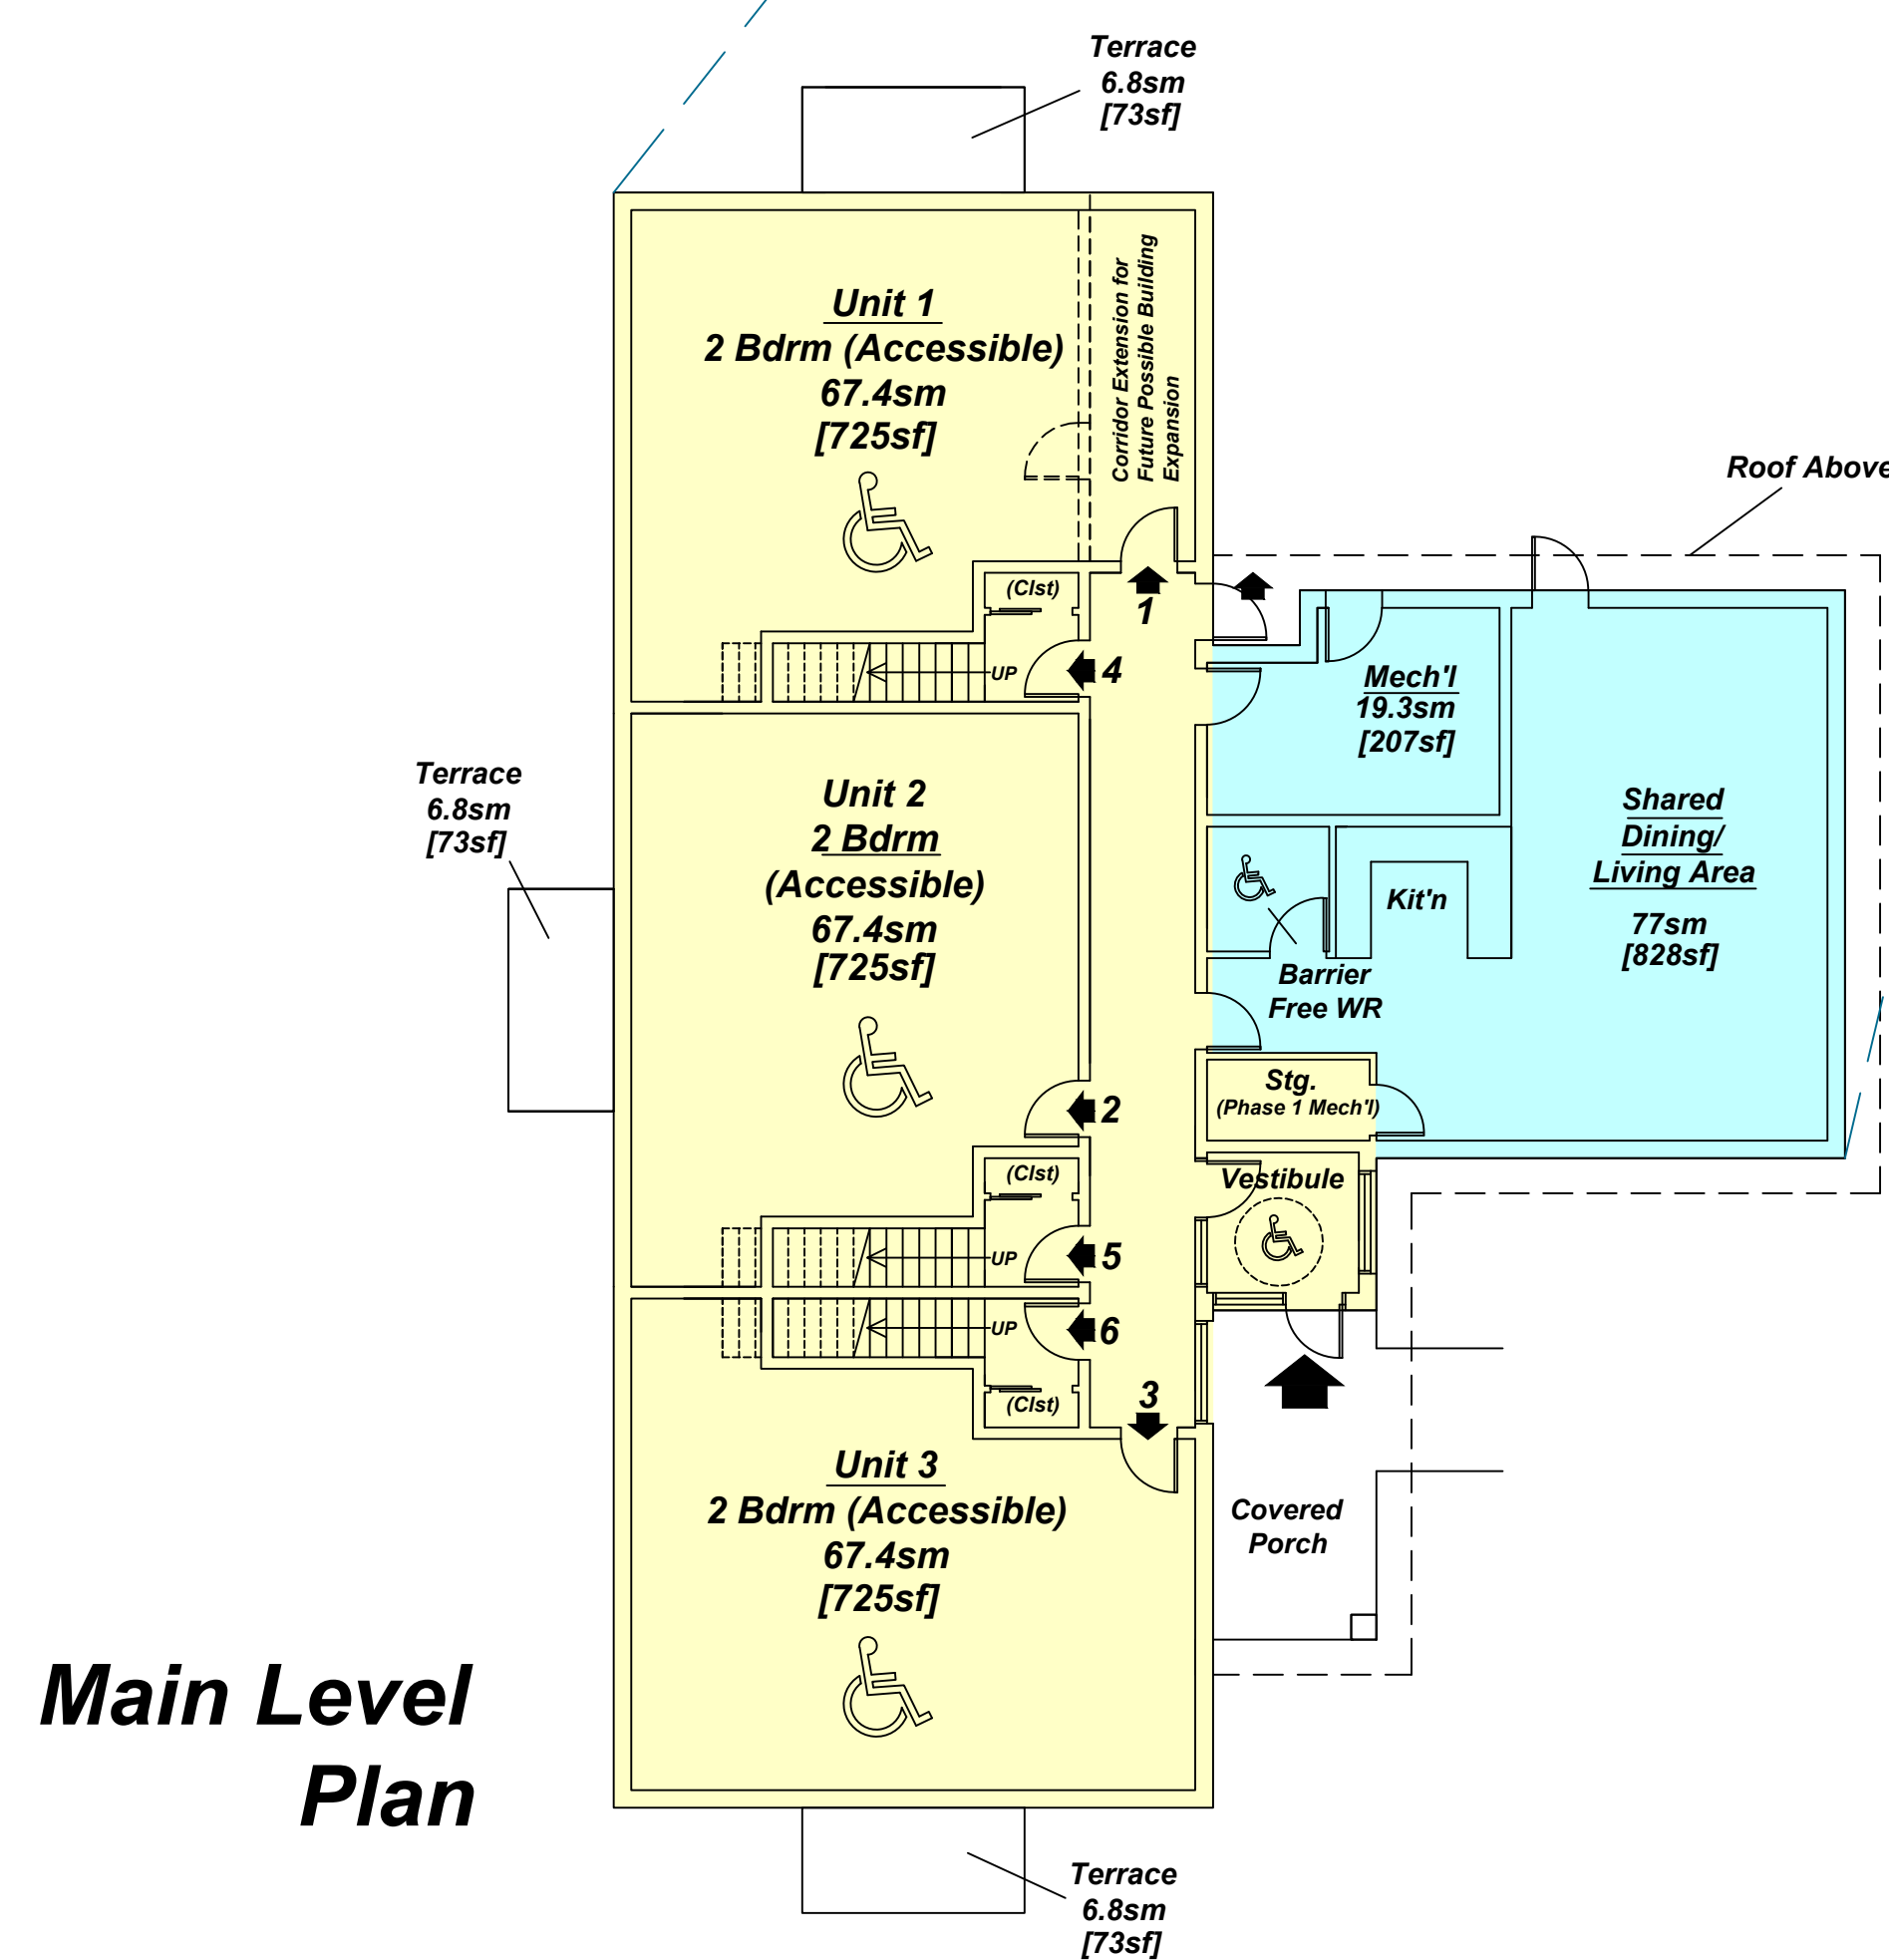

Main Level Plan

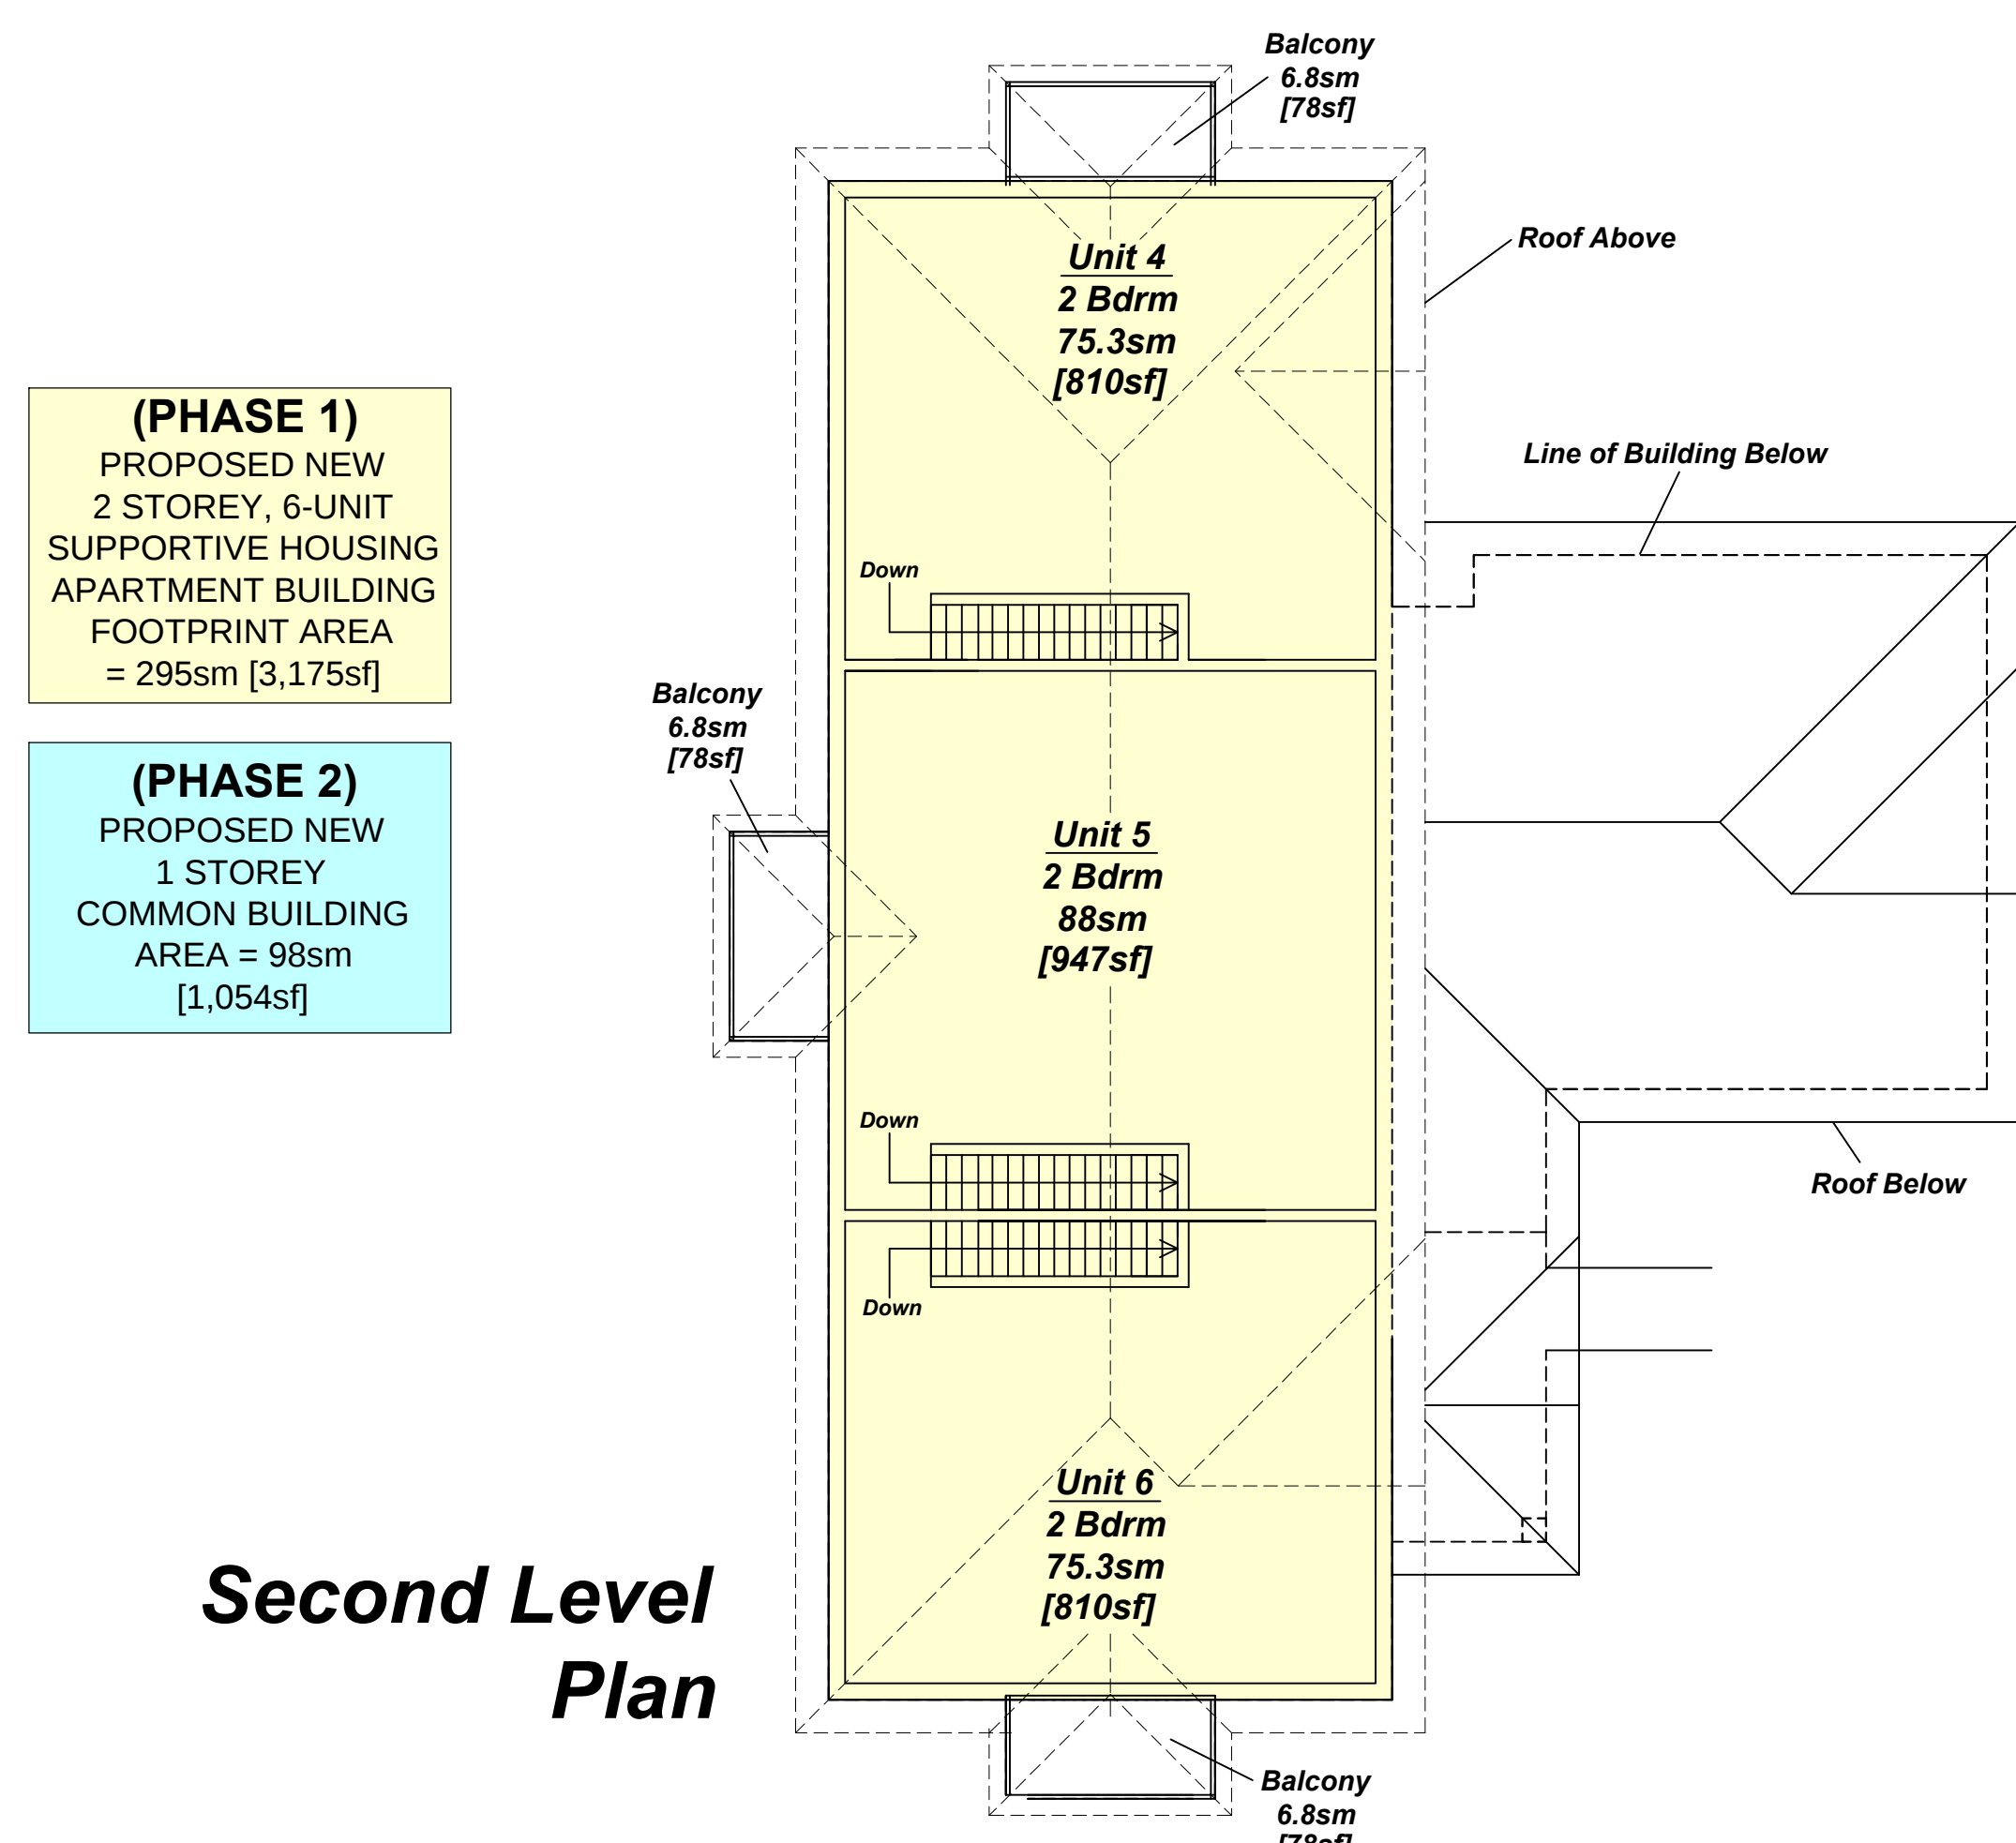

Second Level Plan

No.	Issued For:	Date:
1	For Review	Aug 20-2026
2	RFP SUBMISSION	Aug 24-2026

It is the responsibility of the appropriate Contractor to verify all dimensions on site and report all errors and/or omissions to the Architect.

All Contractors must comply with pertinent codes & by-laws.

Do not scale drawings. This drawing may not be used for construction until signed. Architect's copyright reserved.

Metric Scale Drawing: All measurements are in millimeters (mm) unless otherwise noted. This sheet is an A1 Metric Sheet (841mm x 594mm).

Symbol Legend:

North Arrow:

Project North Arrow:

Actual North Arrow:

Lanark Community Alliance

Architect:

Peter Mansfield, Architect
B. Tech., M. Arch., O.A.A.
144 Malcolm Street, Almonte, ON
613-715-0431

Project Title:
Proposed 6 Unit Affordable Housing Apartments
Highway 29, Almonte, ON

Drawing Title:
Site Plan / Floor Plans

Job No.:	2602	Drawing No.:	1:125
Scale:	1:125		
Date:	AUG-2026		
Drawn By:	PM	Checked By:	PM

A1.0