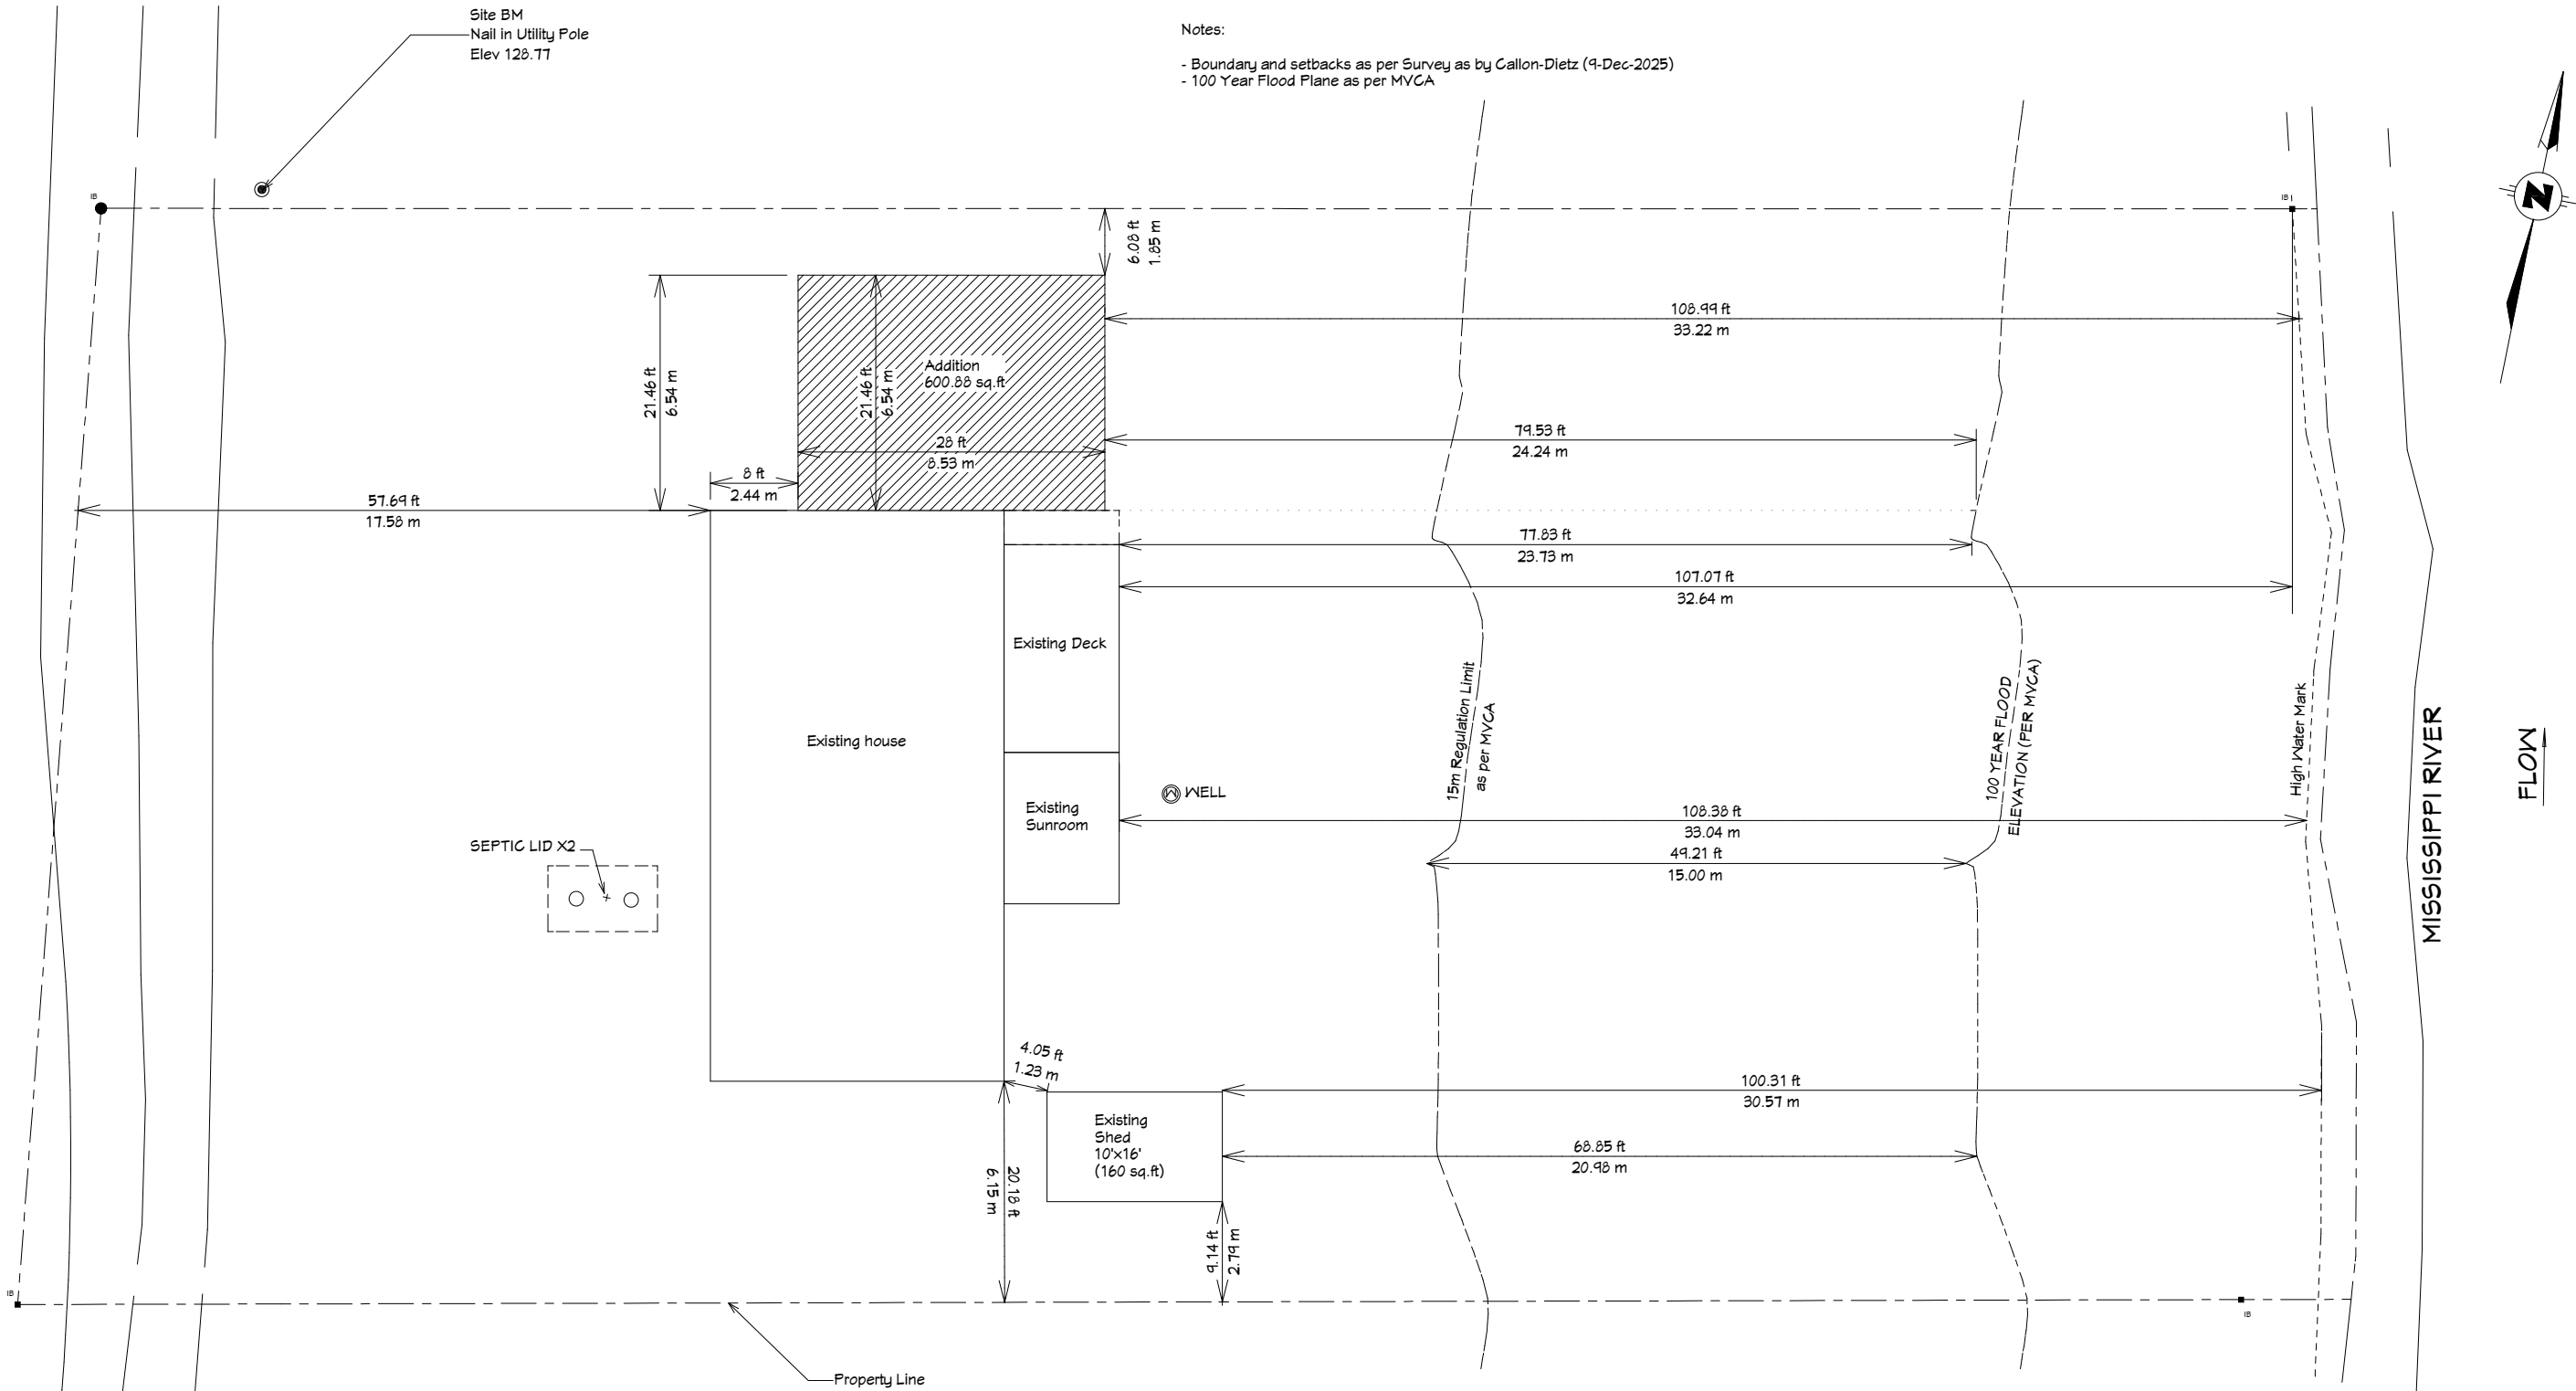




- Approx. 600 sq.ft addition
- No additional Bathrooms
or fixture units
- No additional bedrooms

SHEET SIZE:
ANSI B (11" x 17")

SHEET TITLE:
Plan Layout

PROJECT INFO:
254 Borden St.
Mississippi Mills, Ont.
FILE NAME: Site Plan - 254 Borden



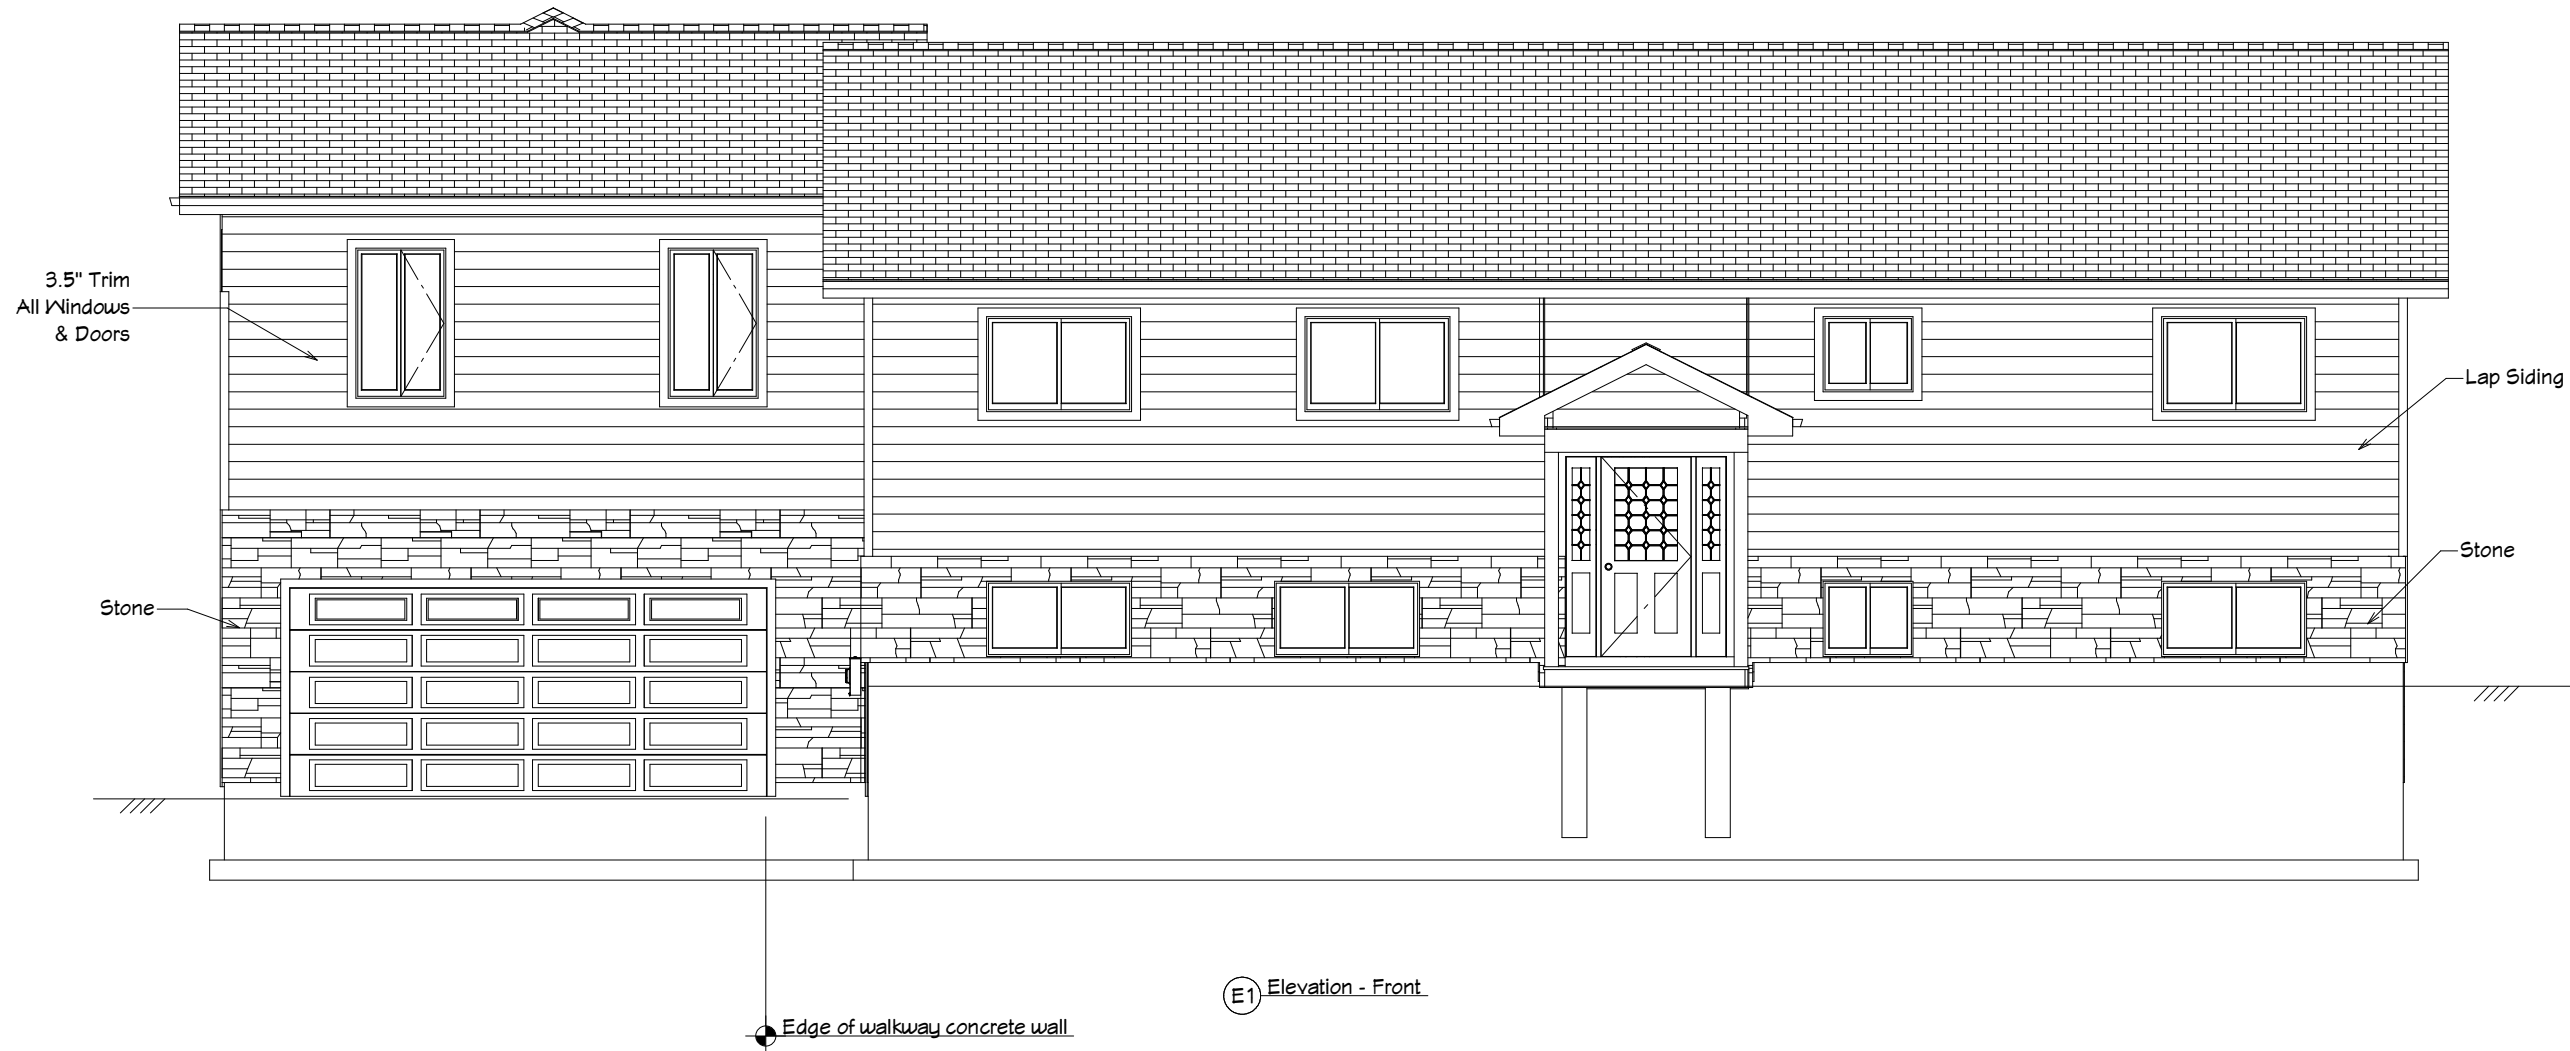
Dsgnr: G. Andriago P. Eng.
Emrye Inc.
Almonte, Ont
info@emrye.com
(613-899-3982)

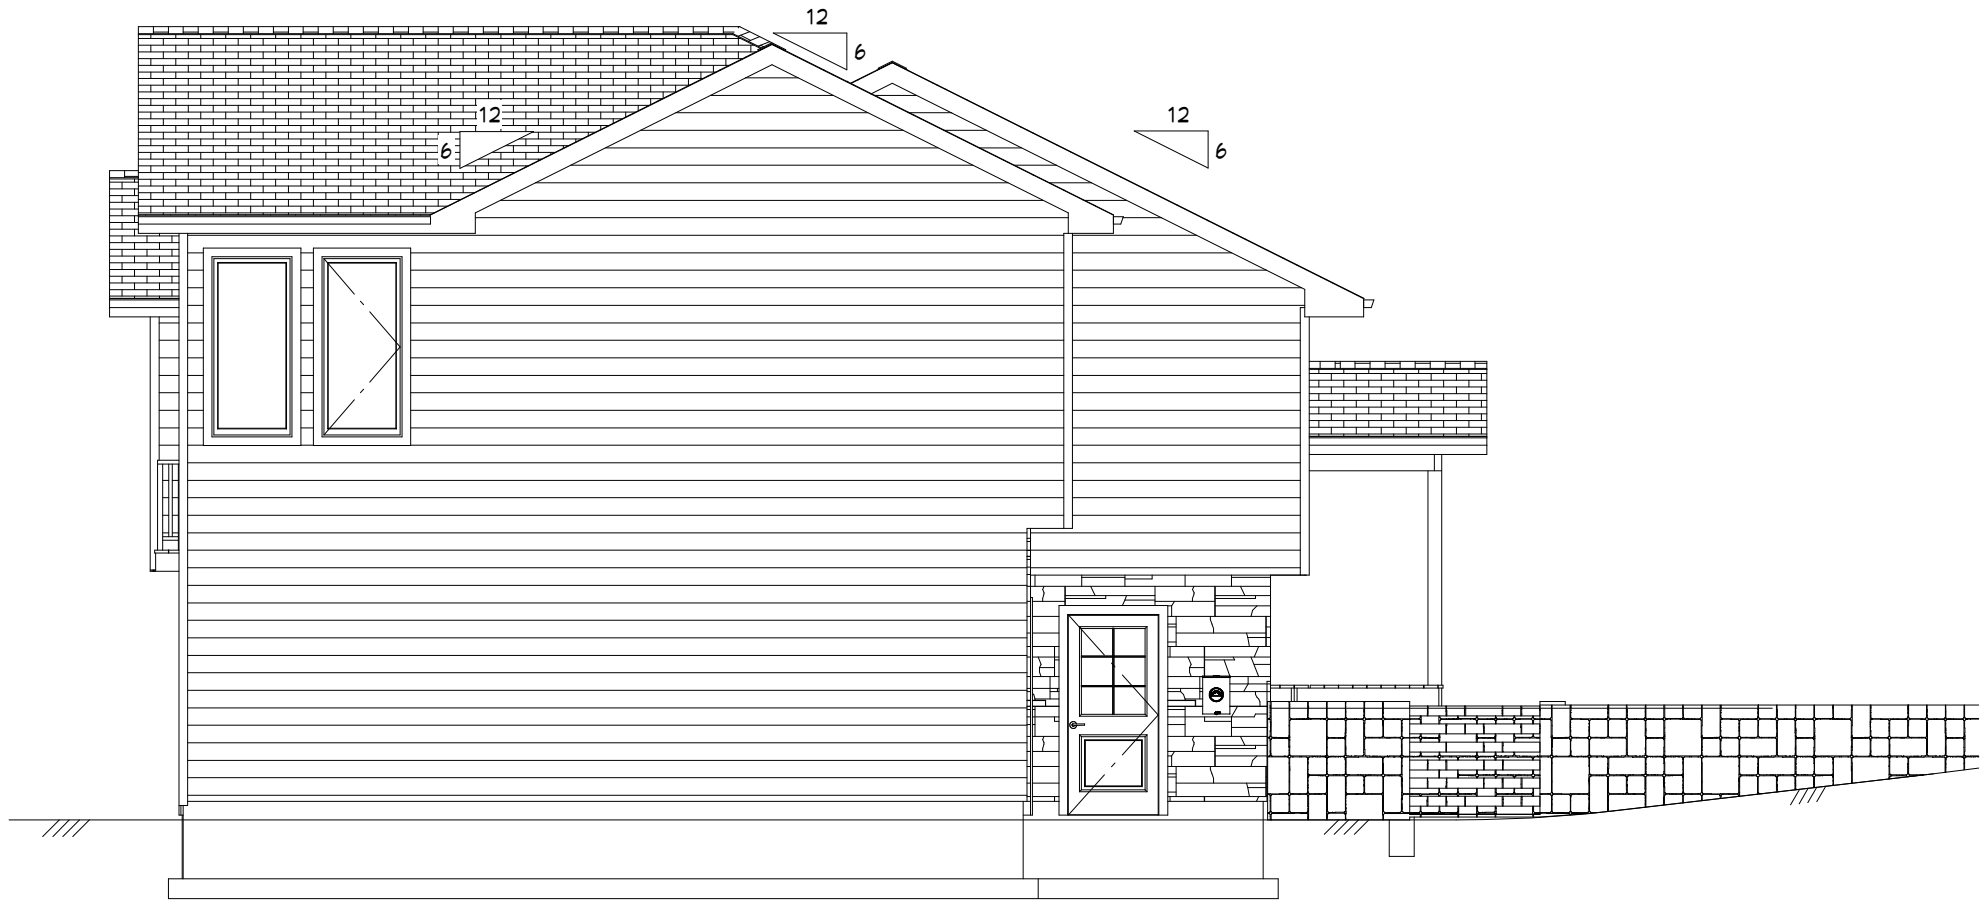
REVISION:
C

DATE:
20-Aug-26

SCALE:
1/16 inch = 1 ft

SHEET:
A-1





E2 Cross Section - Right

SHEET SIZE:
ANSI B (11" x 17")

SHEET TITLE:
Elevation - Right

PROJECT INFO:
254 Borden Rd.
Mississippi Mills, Ont.
FILE NAME: Layout - 254 Borden



Dsgnr: G. andrigo P. Eng.
Emrye Inc.
Almonte, Ont
info@emrye.com
(613-899-3982)

REVISION:
Draft #2

DATE:
22-May-26

SCALE:
3/16 inch = 1 ft

SHEET:

A-3

SHEET SIZE:
ANSI B (11" x 17")

SHEET TITLE:
Elevation - Rear

PROJECT INFO:
254 Borden Rd.
Mississippi Mills, Ont.
FILE NAME: Layout - 254 Borden



Dsgnr: G. andrigo P. Eng.
Emrye Inc.
Almonte, Ont
info@emrye.com
(613-899-3982)

REVISION:
Draft #2

DATE:
22-May-26

SCALE:
3/16 inch = 1 ft

SHEET:

A-4



E3 Elevation - Rear

SHEET SIZE:
ANSI B (11" x 17")

SHEET TITLE:
Layout - Basement

PROJECT INFO:
254 Borden Rd.
Mississippi Mills, Ont.
FILE NAME: Layout - 254 Borden



Dsgnr: G. andrigo P. Eng.
Emrye Inc.
Almonte, Ont
info@emrye.com
(613-899-3982)

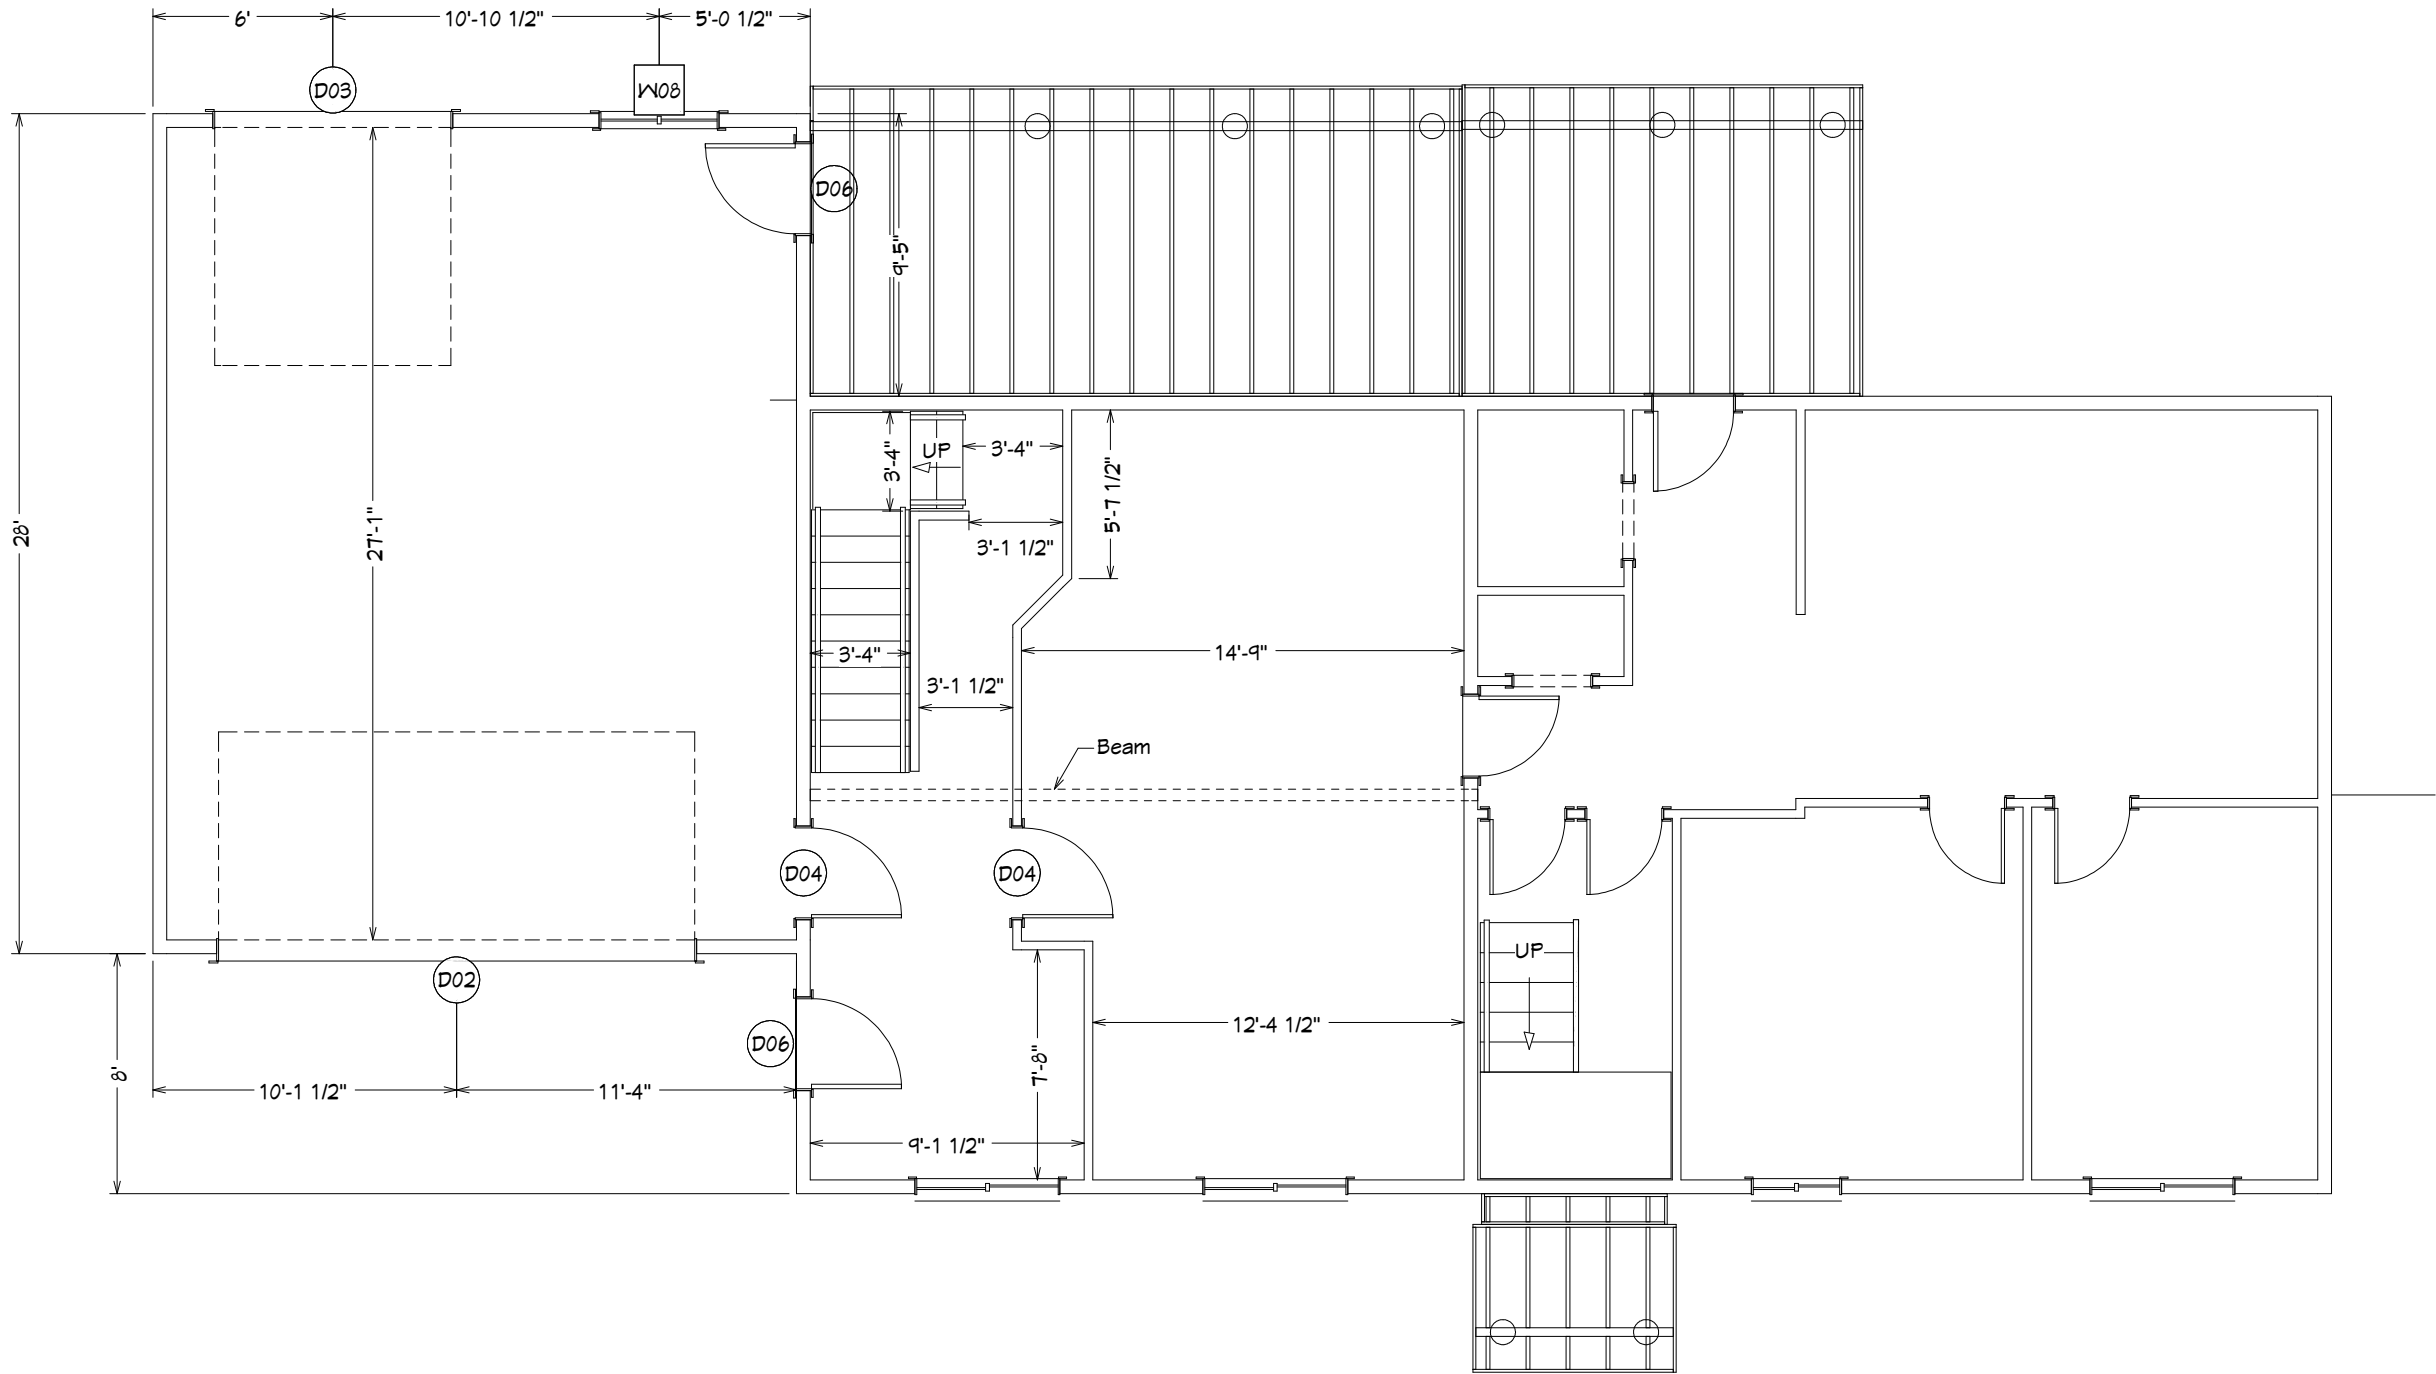
REVISION:
Draft #2

DATE:
22-May-26


SCALE:
3/16 inch = 1 ft

SHEET:

A-7



A-8

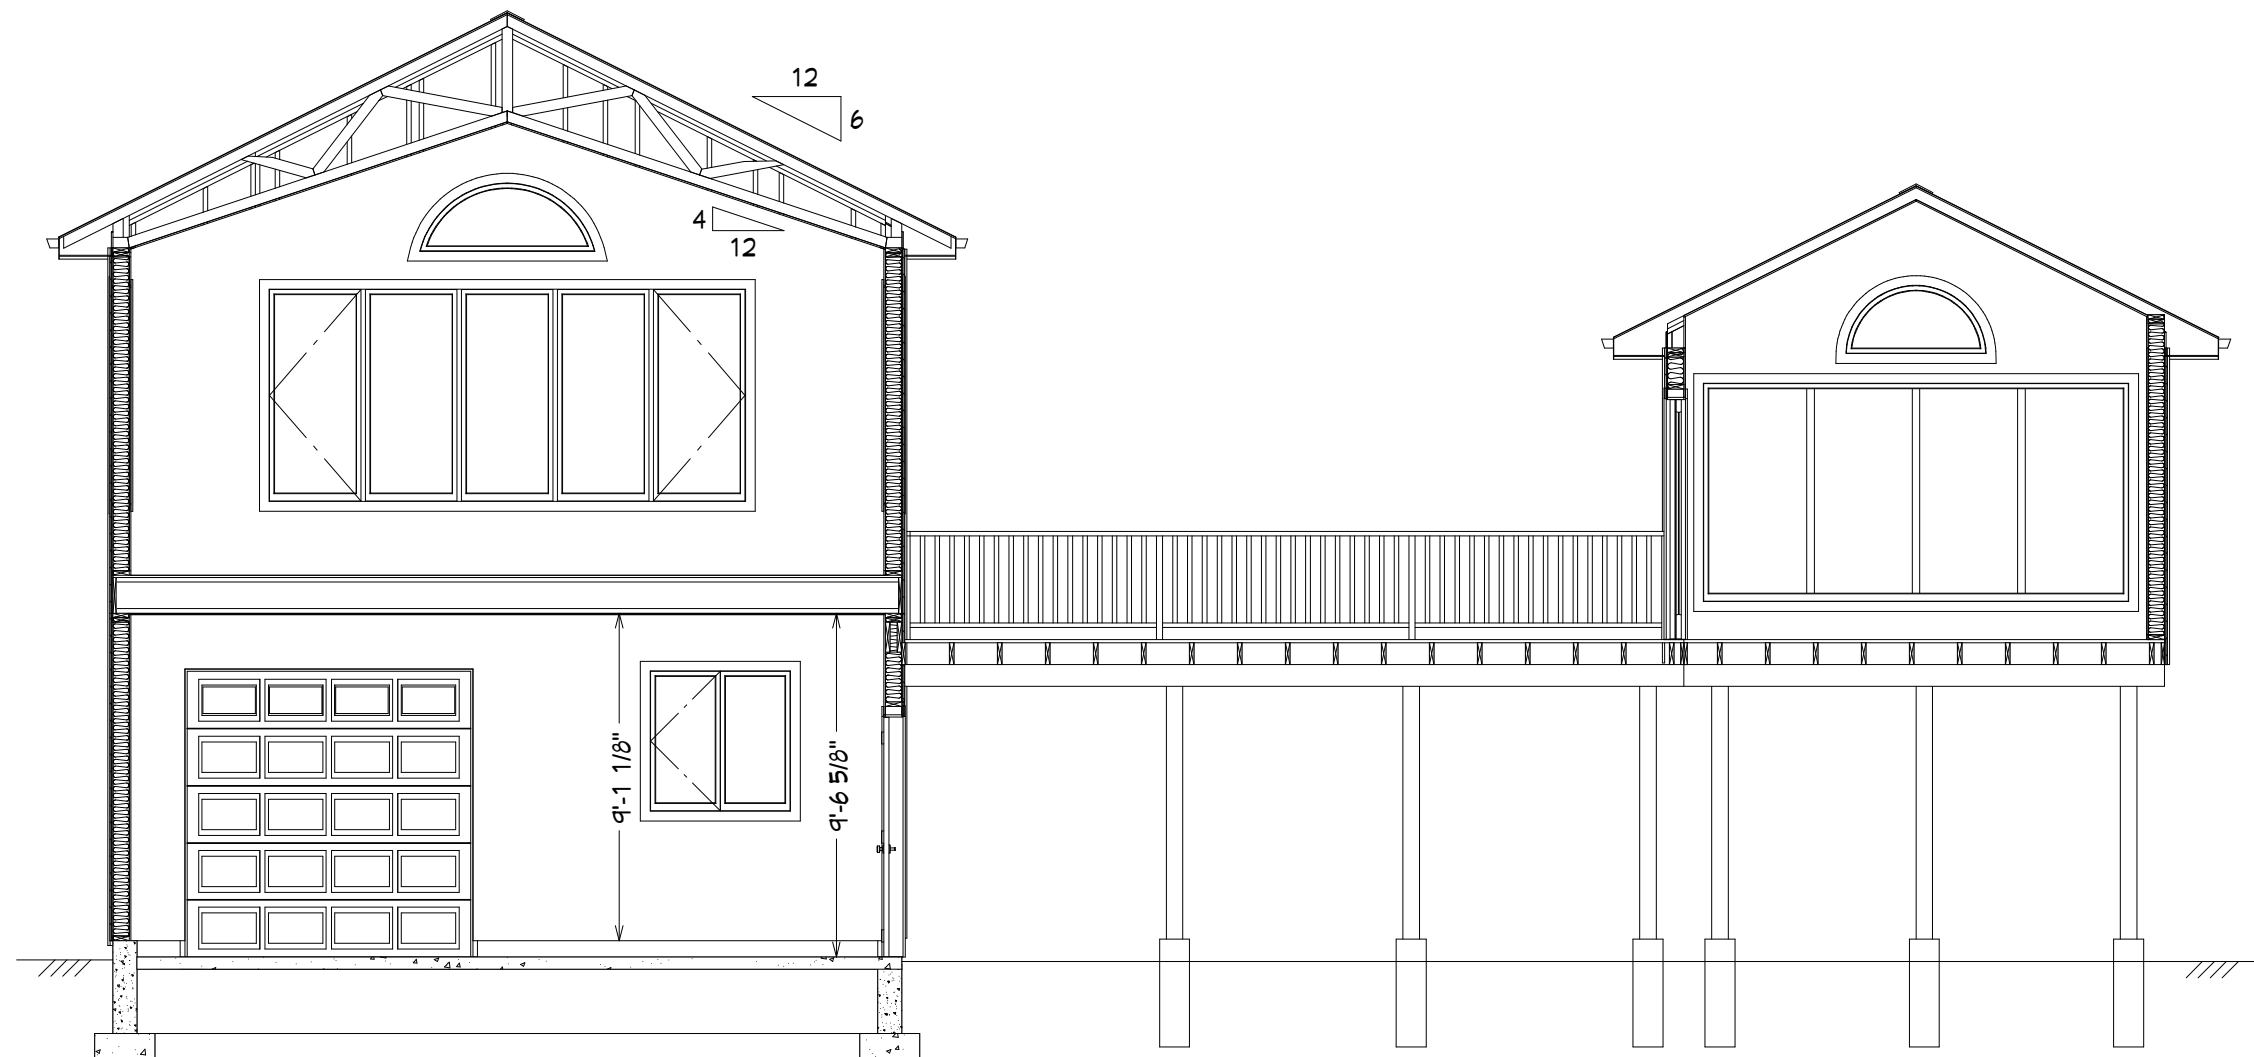

E4 Cross Section - Family Room, Vaulted Ceiling

SHEET SIZE:
ANSI B (11" x 17")

SHEET TITLE:
Cross Sections #1

PROJECT INFO:
254 Borden Rd.
Mississippi Mills, Ont.
FILE NAME: Layout - 254 Borden



Dsgnr: G. andrigo P. Eng.
Emrye Inc.
Almonte, Ont
info@emrye.com
(613-899-3982)

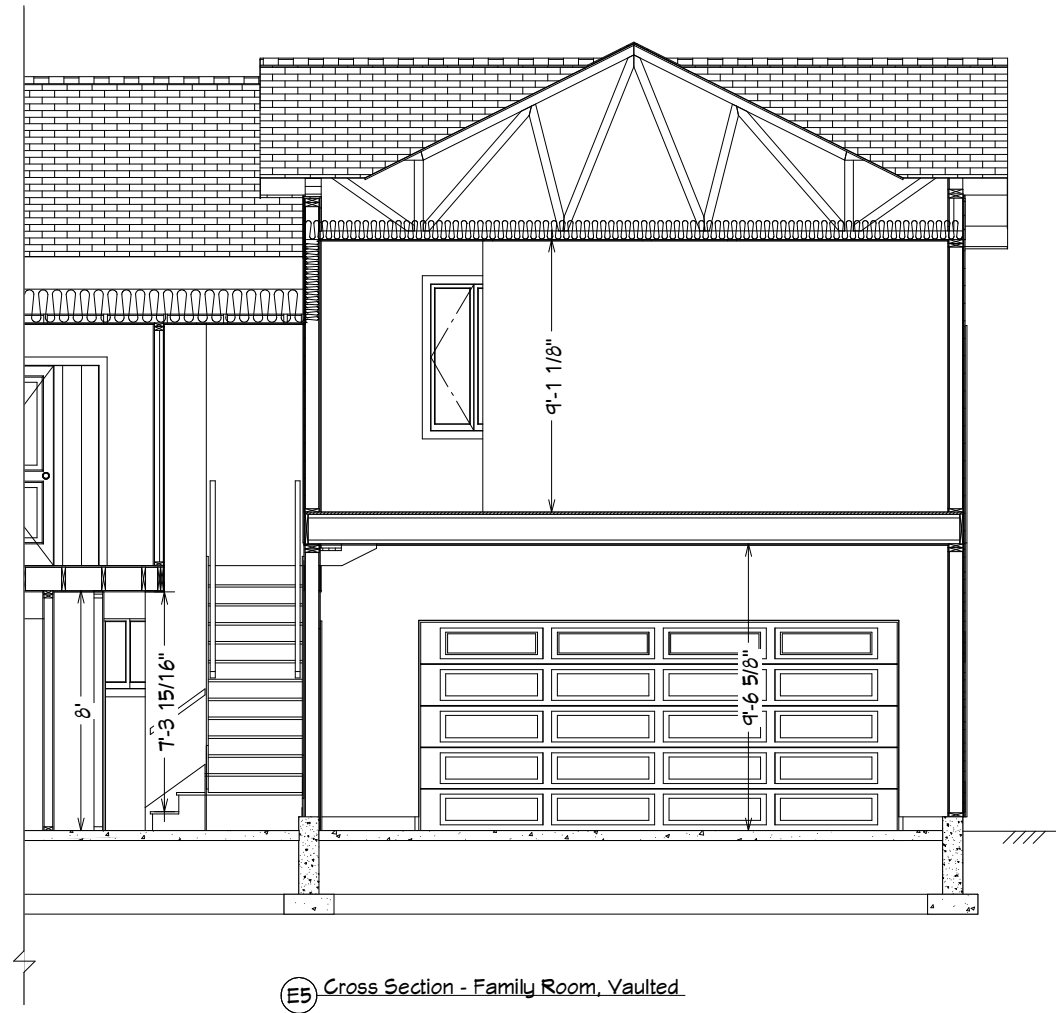
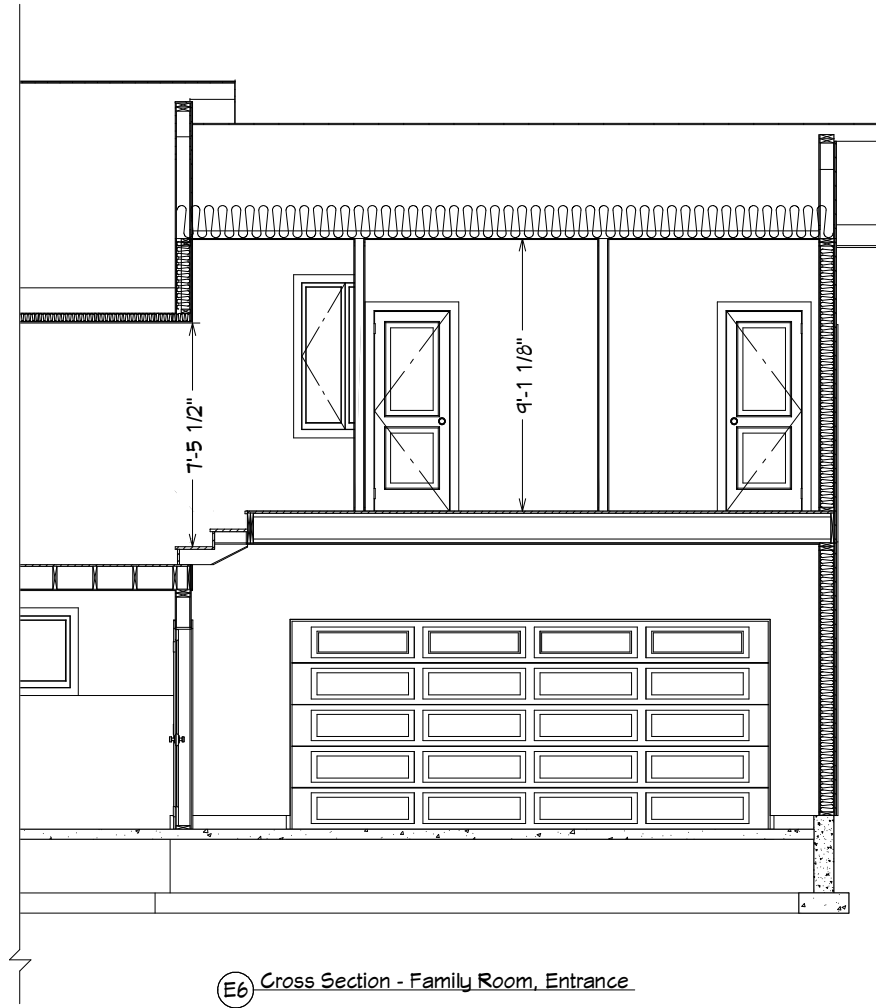
REVISION:
Draft #2

DATE:
22-May-26

SCALE:
3/16 inch = 1 ft

SHEET:

A-9



SHEET SIZE:
ANSI B (11" x 17")

SHEET TITLE:
Cross Sections #2

PROJECT INFO:
254 Borden Rd.
Mississippi Mills, Ont.
FILE NAME: Layout - 254 Borden



Dsgnr: G. andrigo P. Eng.
Emrye Inc.
Almonte, Ont
info@emrye.com
(613-899-3982)

 
 
 
 
 
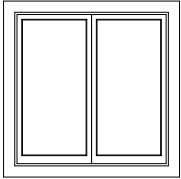
 
REVISION:
Draft #2






DATE:
22-May-26

SCALE:
3/16 inch = 1 ft

SHEET:

A-10

WINDOW SCHEDULE						
NUMBER	QTY	WIDTH	HEIGHT	R/O	DESCRIPTION	3D EXTERIOR ELEVATION
W01	1	160"	72"	161"X73"	COMBINED 5 UNIT FIXED/CASEMENT WINDOW W. LH UNIT OPENING CASEMENT RH UNIT OPENING CASEMENT	
W02	2	36"	60"	37"X61"	DOUBLE CASEMENT-RHR	
W03	2	32"	72"	33"X73"	FIXED GLASS	
W04	1	32"	72"	33"X73"	SINGLE CASEMENT-HL	
W05	1	32"	72"	33"X73"	SINGLE CASEMENT-HR	
W08	1	48"	48"	49"X49"	DOUBLE CASEMENT-RHR	
W09	1	60"	24"	61"X25"	FIXED GLASS-AT	

  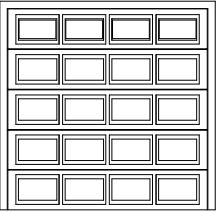  DOOR SCHEDULE							
NUMBER	QTY	WIDTH	HEIGHT	R/O	DESCRIPTION	COMMENTS	3D EXTERIOR ELEVATION
D01	2	30"	80"	32"X82 1/2"	HINGED DOOR INTERIOR		
D02	1	192"	84"	192"X84"	GARAGE DOOR W. TOP LITE		
D03	1	96"	96"	96"X96"	GARAGE DOOR W. TOP LITE		
D04	2	36"	80"	38"X82 1/2"	HINGED DOOR INTERIOR		
D06	2	36"	80"	39"X83 1/2"	EXTERIOR DOOR, RH W. 1/2 LITE		

SHEET SIZE:
ANSI B (11" x 17")

SHEET TITLE:
Layout - Roof

PROJECT INFO:
254 Borden Rd.
Mississippi Mills, Ont.

FILE NAME: Layout - 254 Borden



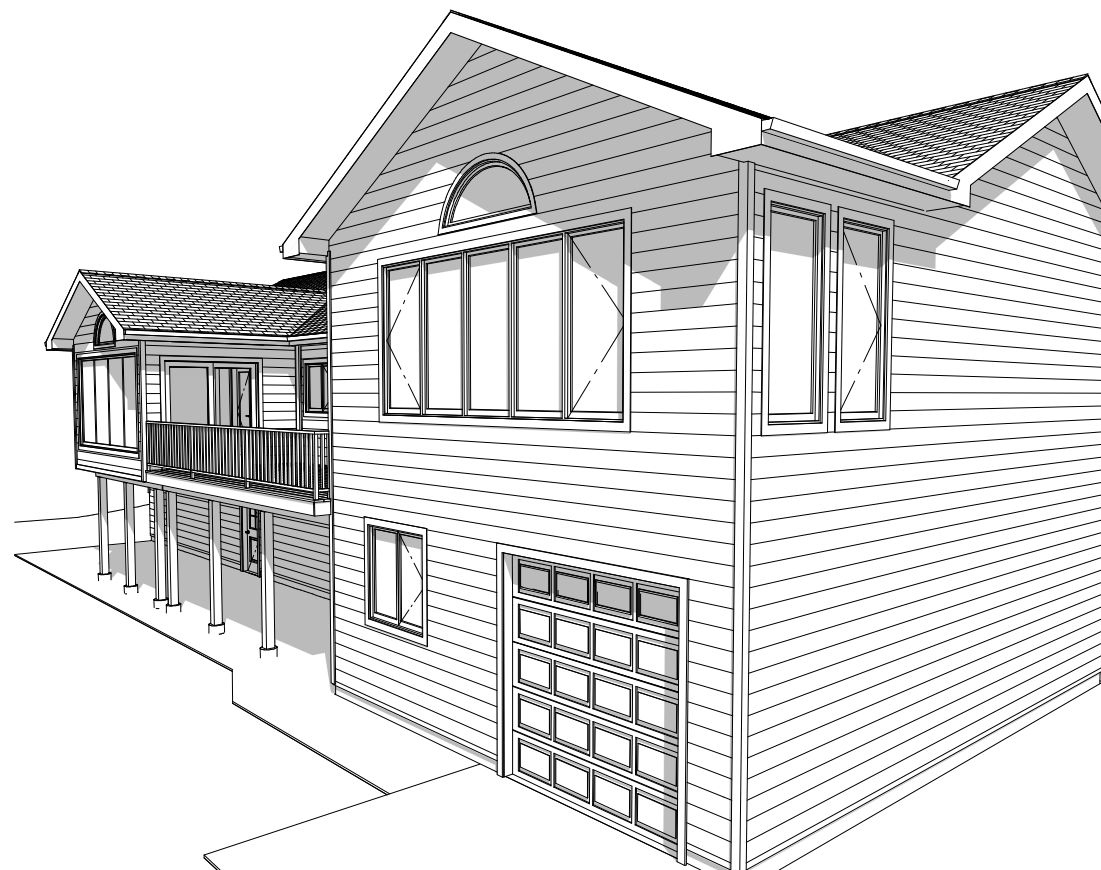
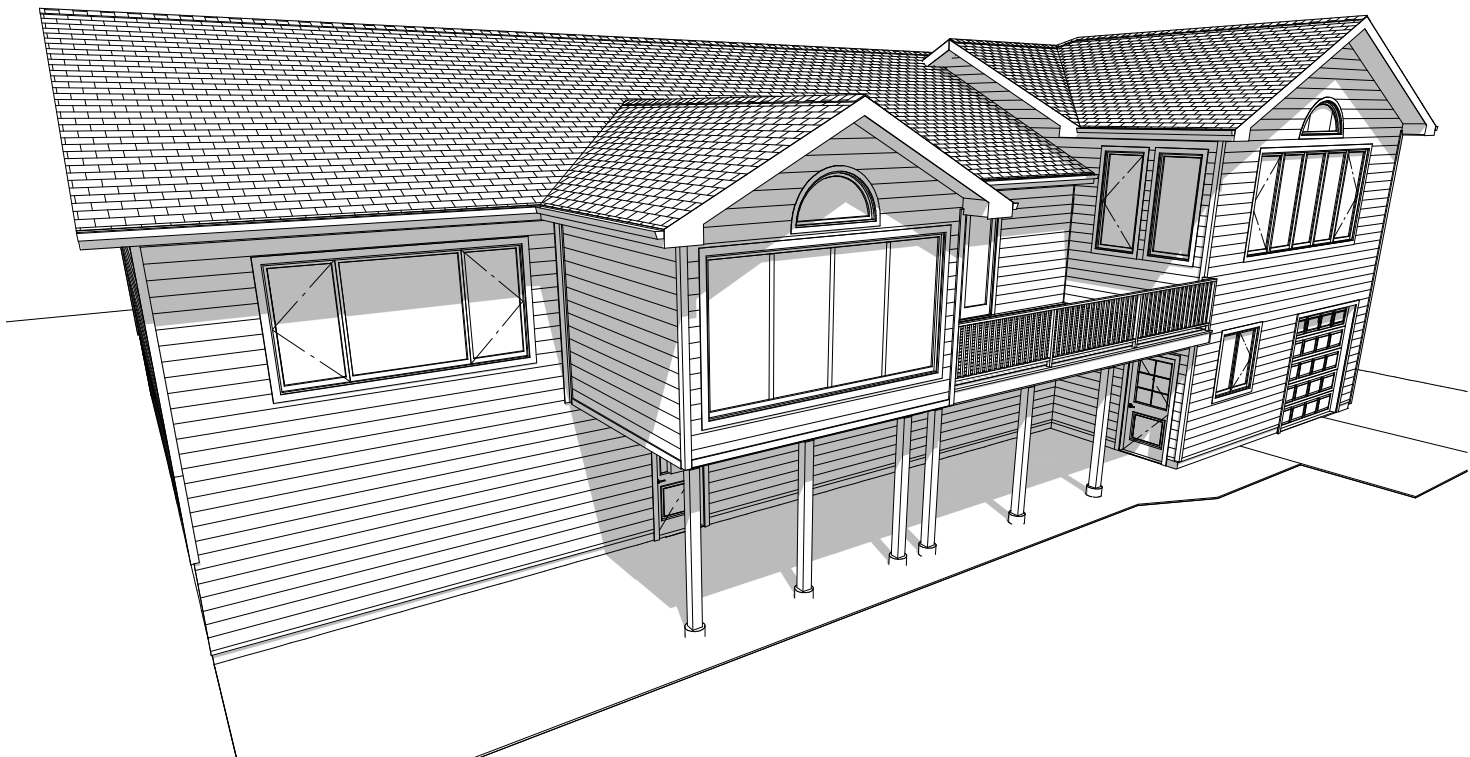
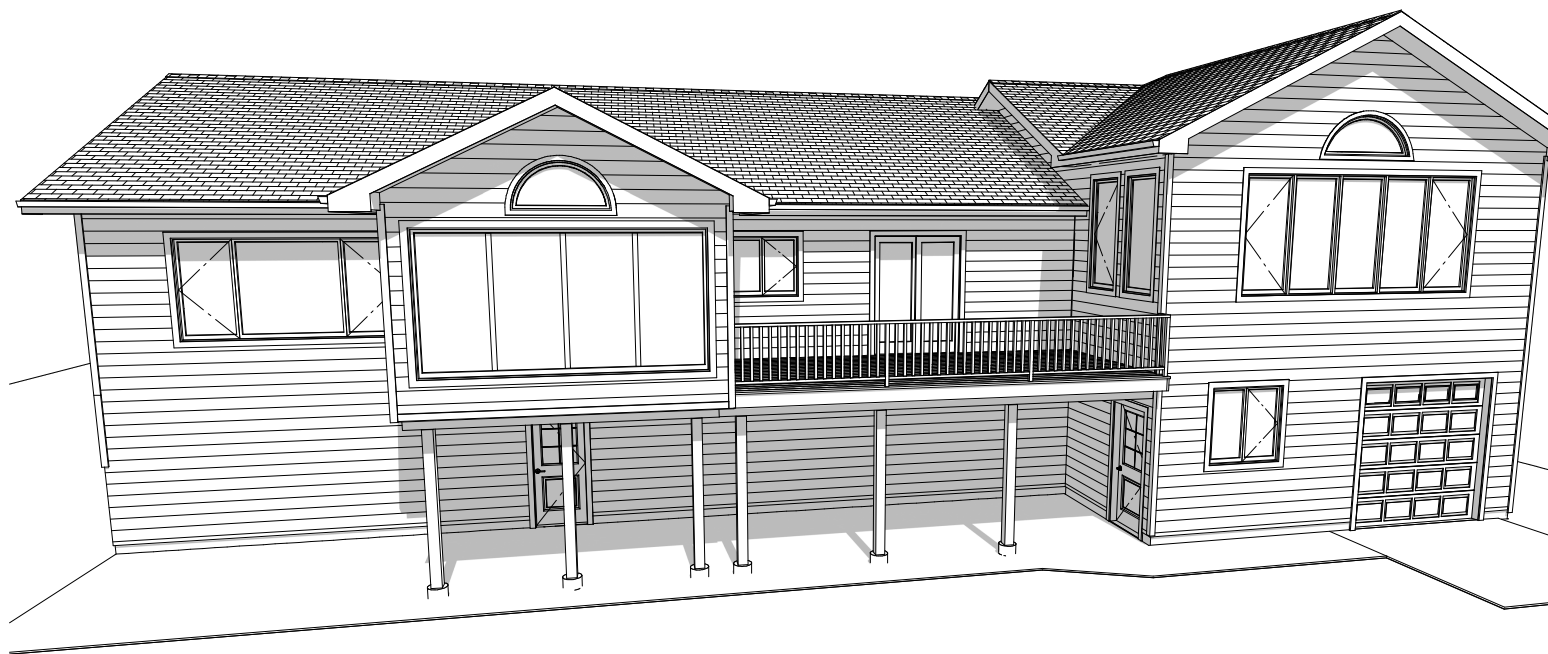
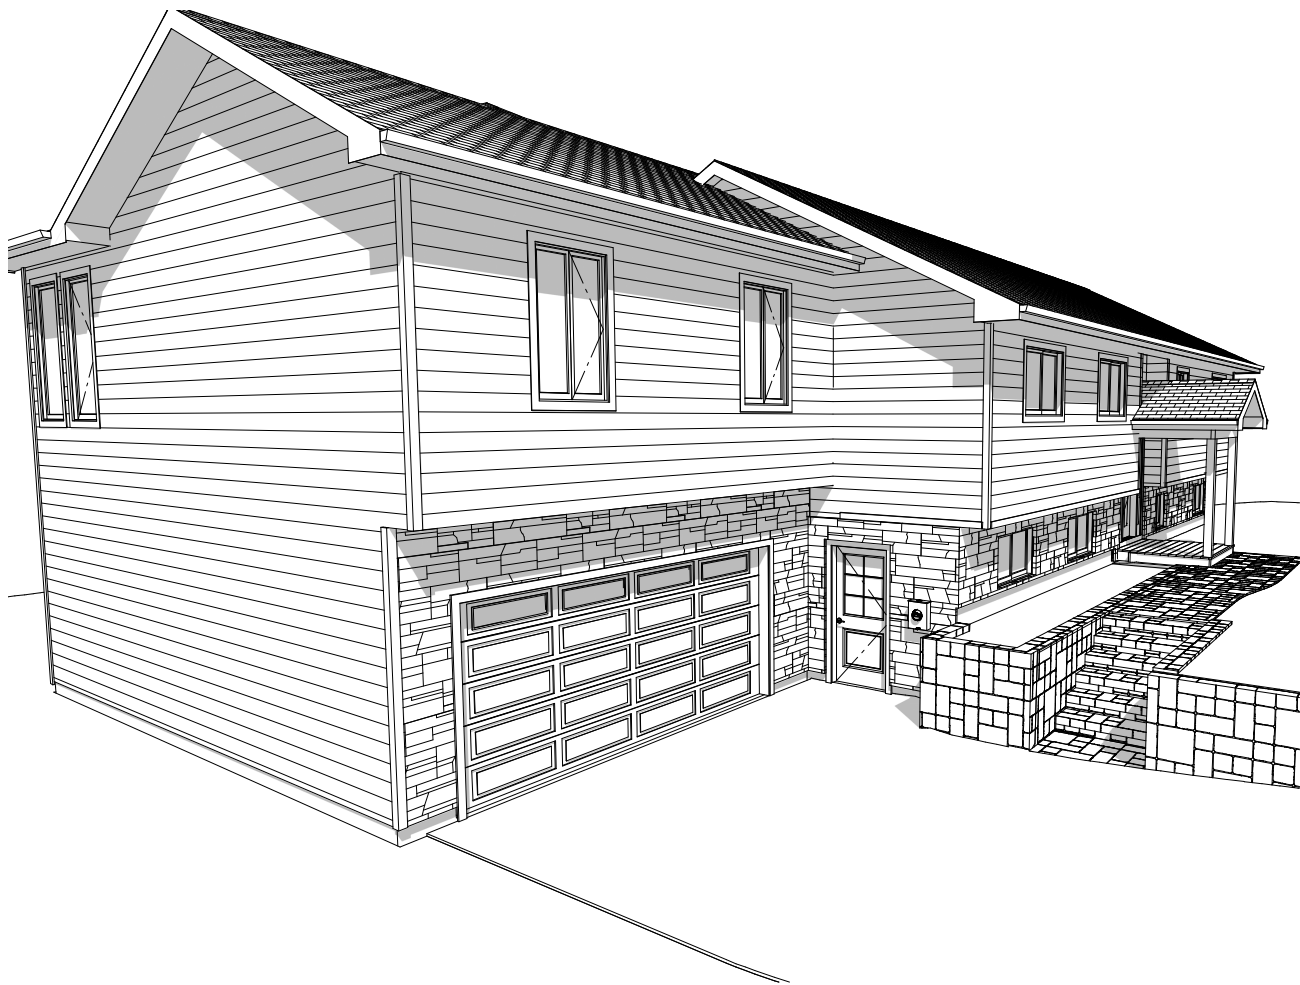
Dsgnr: G. andrigo P. Eng.
Emrye Inc.
Almonte, Ont
info@emrye.com
(613-899-3982)

REVISION:
Draft #2

DATE:
22-May-26

SCALE:
3/16 inch = 1 ft

SHEET:
A-15



SHEET SIZE:
ANSI B (11" x 17")

SHEET TITLE:
Iso Views

PROJECT INFO:
254 Borden Rd.
Mississippi Mills, Ont.

FILE NAME: Layout - 254 Borden



Dsgnr: G. andrigo P. Eng.
Emrye Inc.
Almonte, Ont
info@emrye.com
(613-899-3982)

REVISION:
Draft #2

DATE:
22-May-26

SCALE:
3/16 inch = 1 ft

SHEET:
A-20