


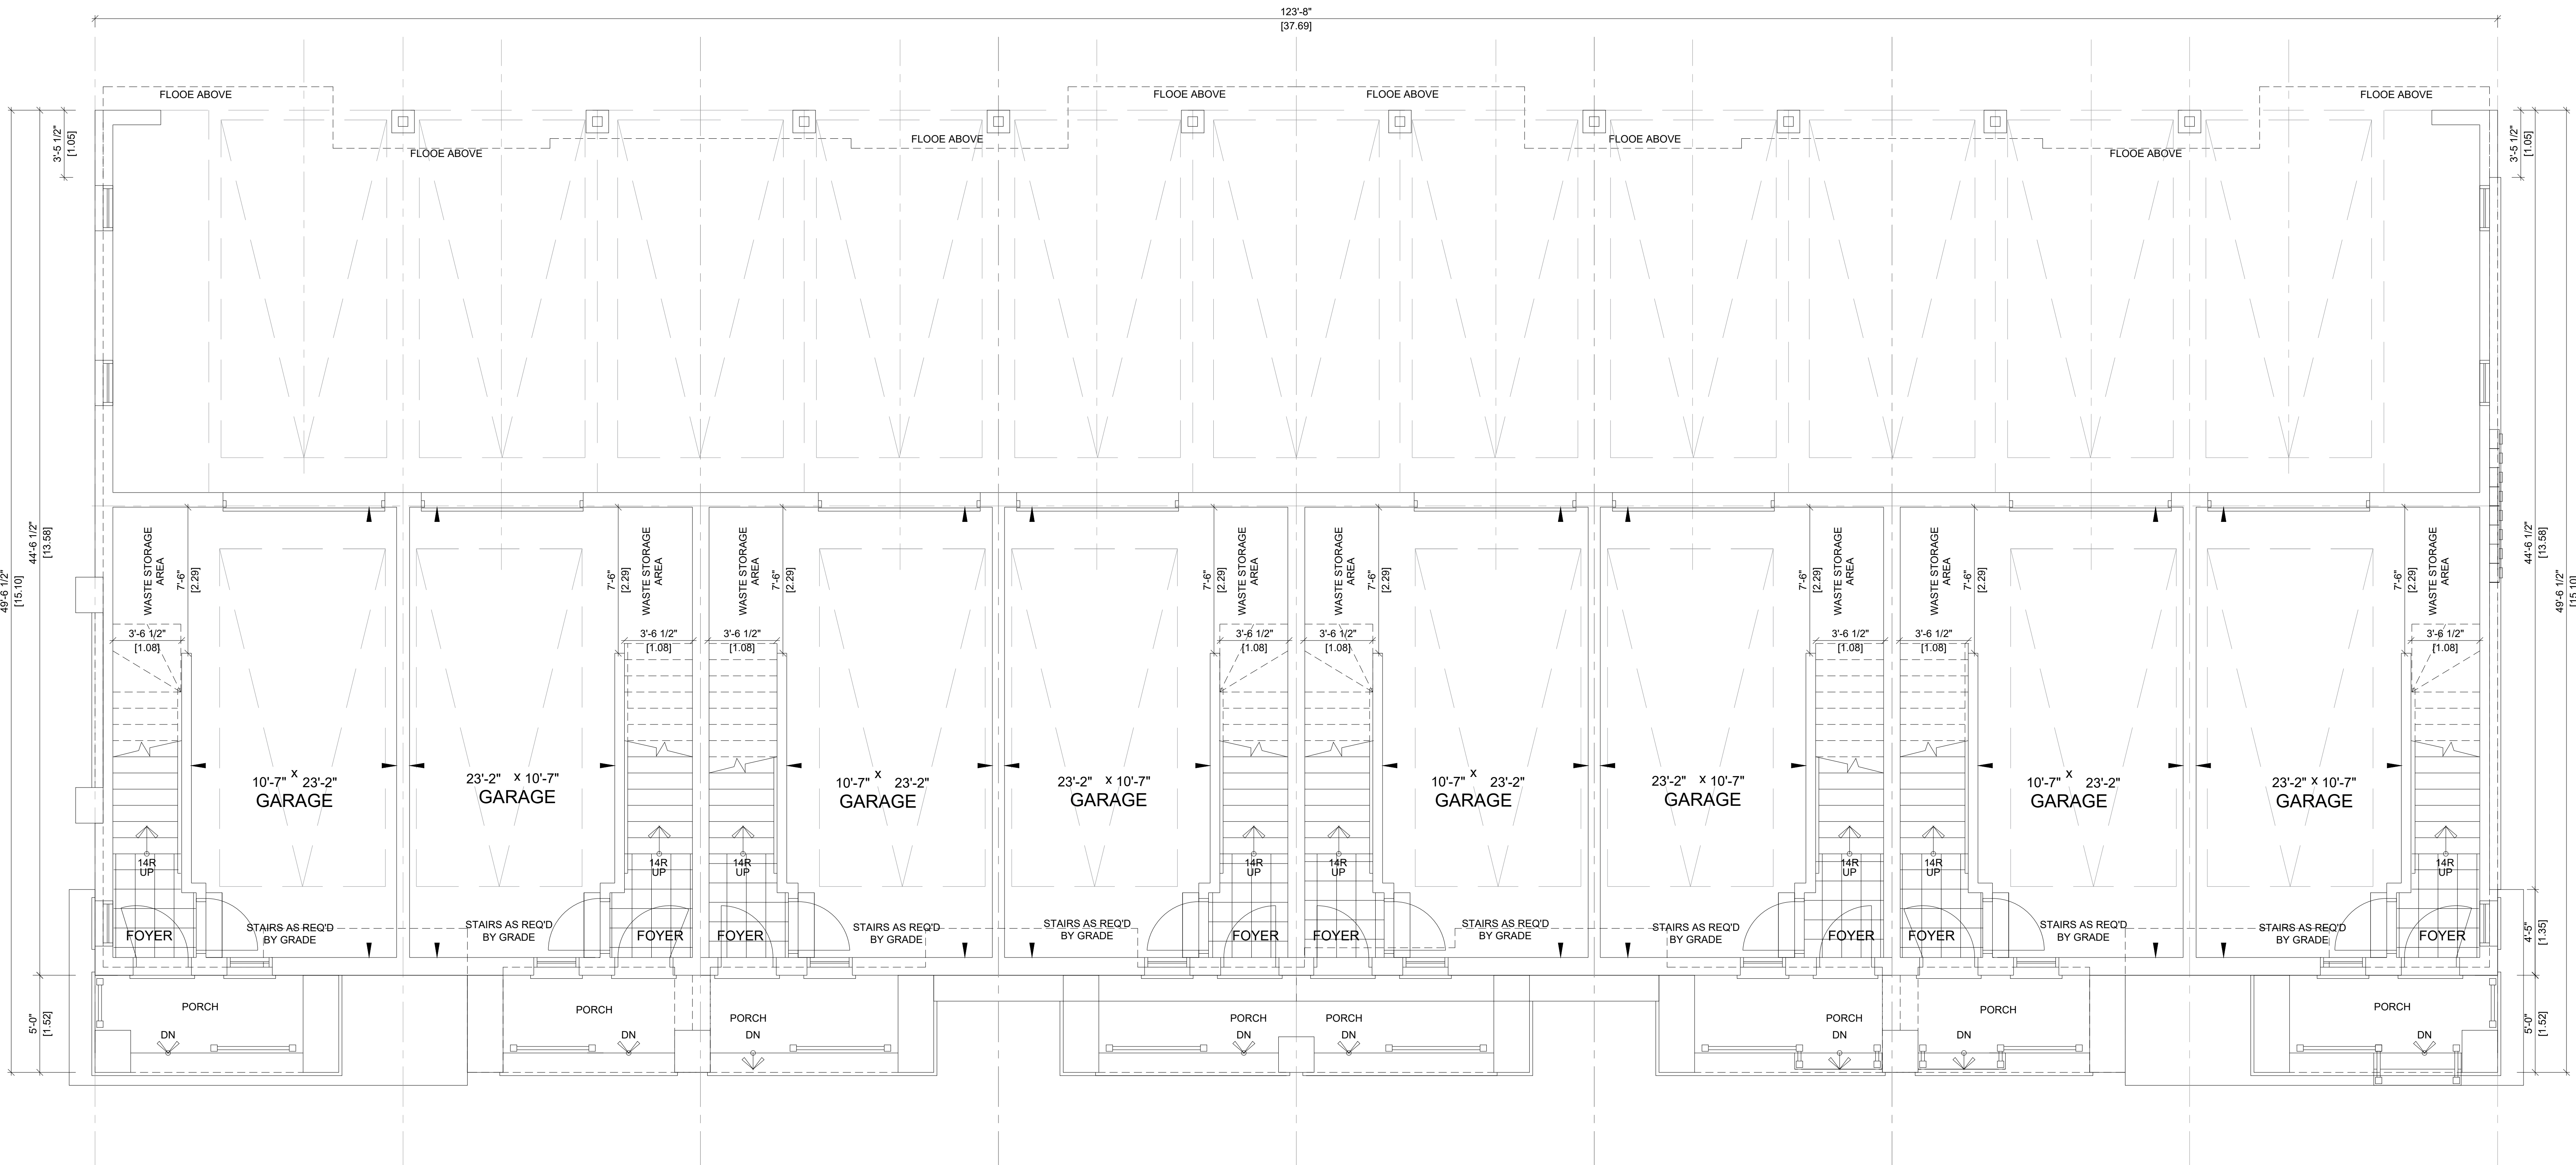

GROUND FLOOR

ST-1-UPGRADED END
UNIT 1 - FRONT
UNIT 2 - REAR

ST-1-INT
UNIT 3 - FRONT
UNIT 4 - REAR


ST-1-INT
UNIT 5 - FRONT
UNIT 6 - REAR

ST-1-END-REVERSE
UNIT 7 - FRONT
UNIT 8 - REAR

1	ISSUED FOR CLIENT REVIEW	JUNE 18, 2025	
NO	DESCRIPTION	DATE	REV

CLIENT:		6 4 0 L i v e r p o o l R o a d	
STACK BLOCK B GROUND FLOOR PLAN		ELEVATION:	
8 UNITS		DATE ISSUED: NOV 20, 2025	
PROJECT #: 2022-10	SCALE: 1/8"=1'-0"	MUNICIPALITY: City of Pickering	
CASSIDY CODE:			



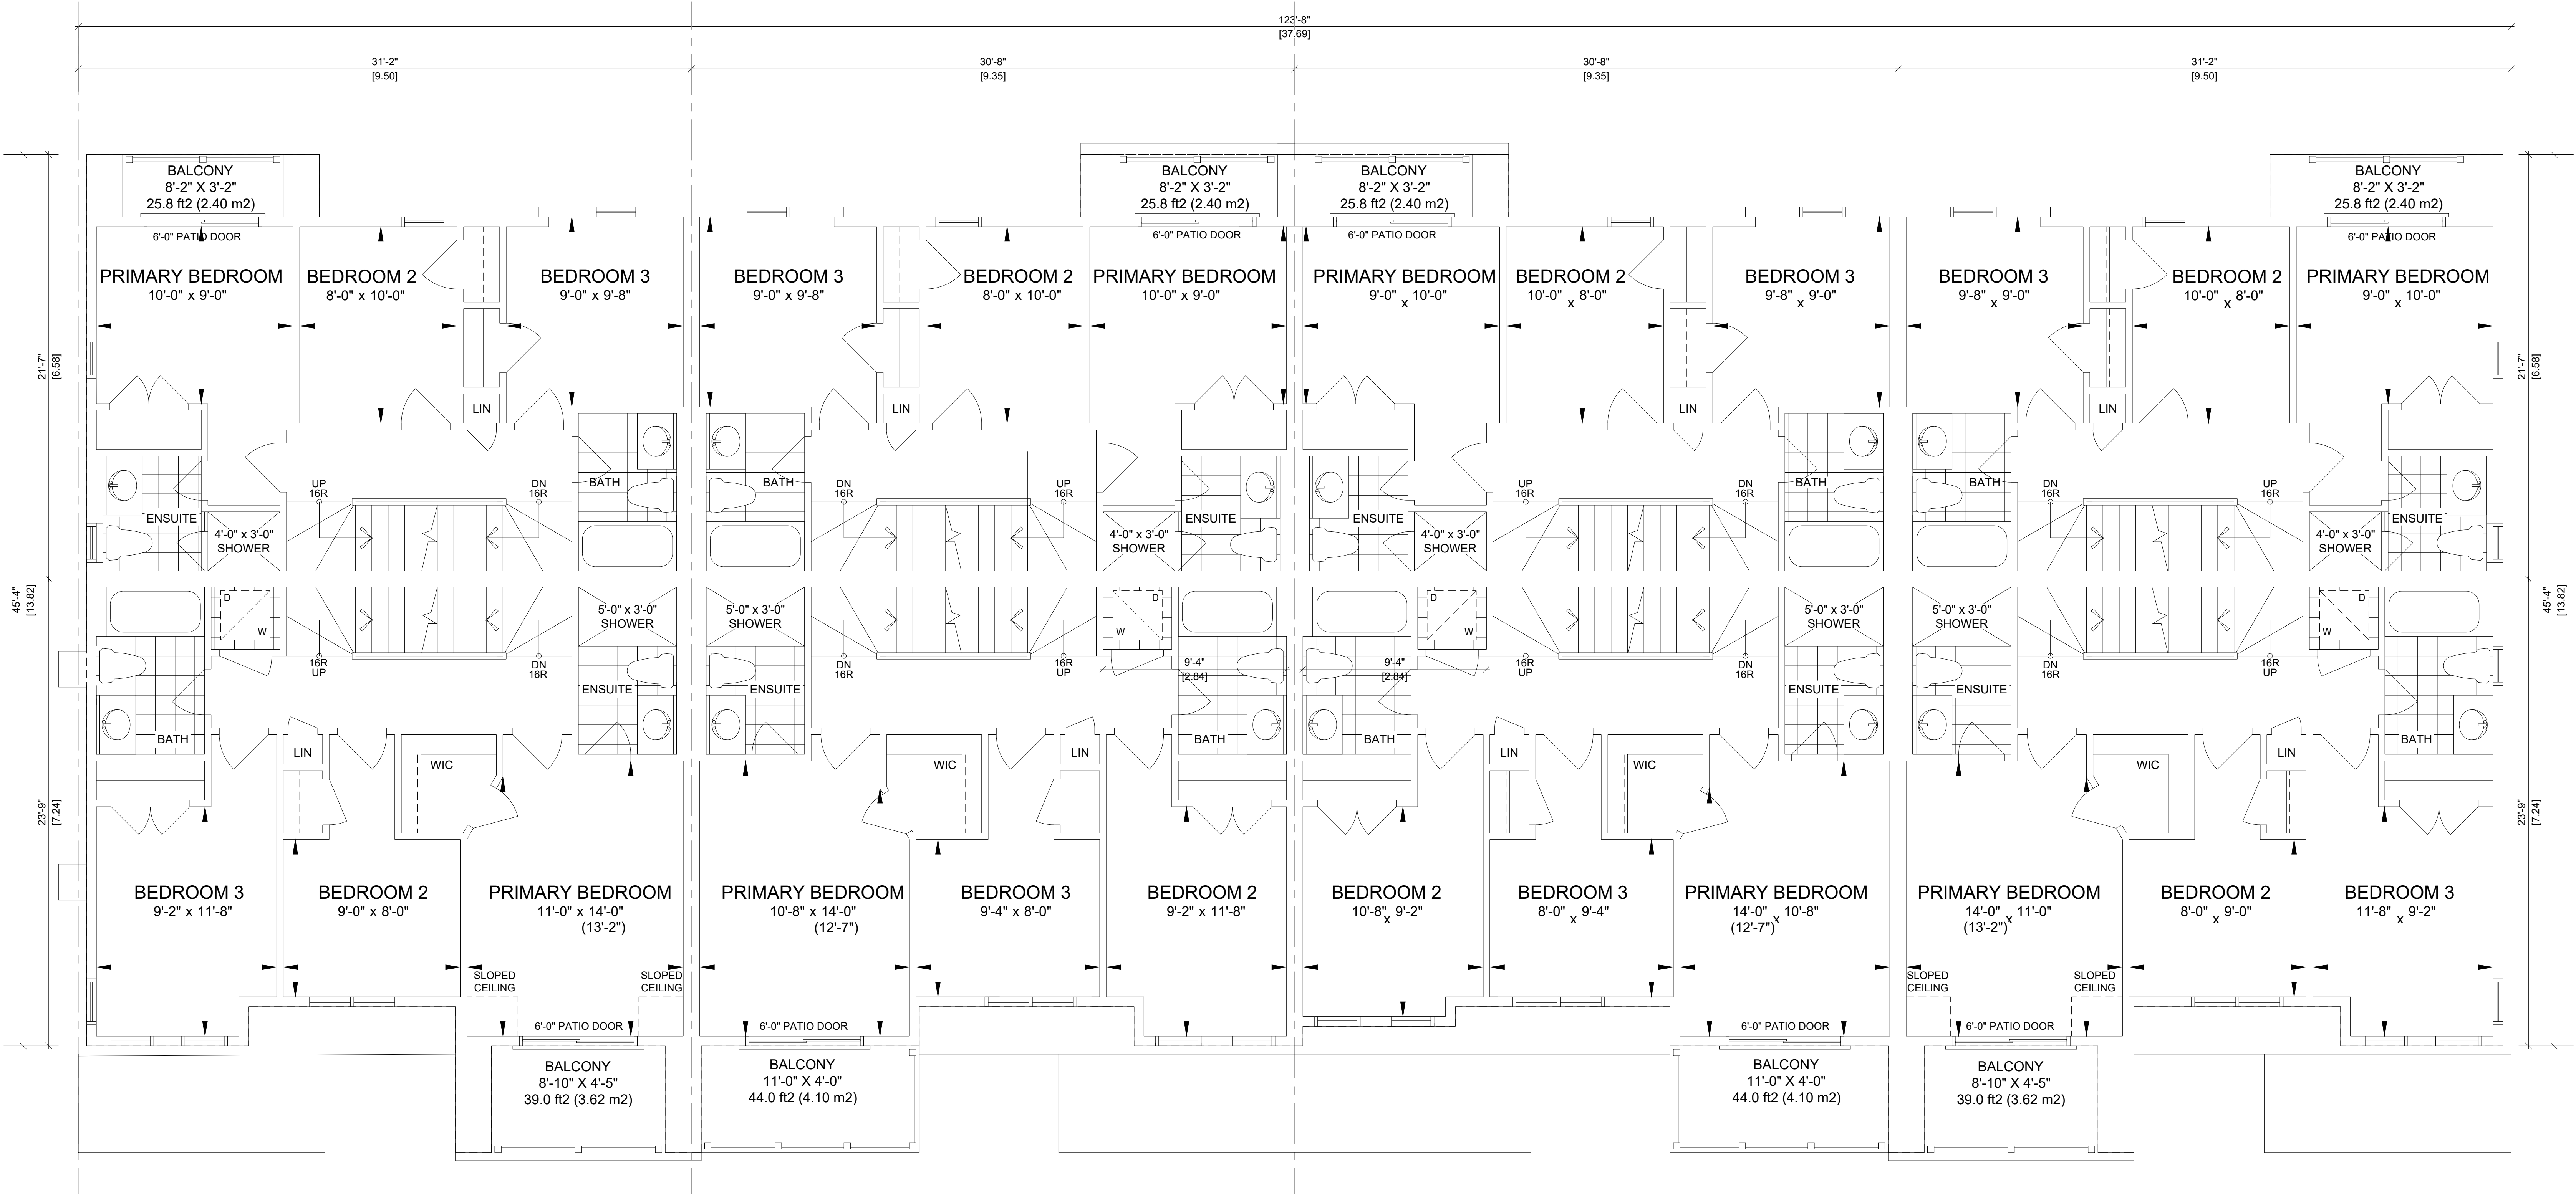

ST-1-UPGRADED END
UNIT 5 - FRONT
UNIT 6 - REAR

ST-1-INT
UNIT 3 - FRONT
UNIT 4 - REAR


ST-1-INT
UNIT 3 - FRONT
UNIT 4 - REAR

ST-1-END-REVERSE
UNIT 1 - FRONT
UNIT 2 - REAR

THIRD FLOOR

1	ISSUED FOR CLIENT REVIEW	JUNE 18, 2025	
NO.	DESCRIPTION	DATE	REV.

CLIENT:		6 4 0 L i v e r p o o l R o a d	
STACK BLOCK B THIRD FLOOR PLAN		ELEVATION:	
8 UNITS		DATE ISSUED: NOV 20, 2025	
PROJECT #: 2022-10	SCALE: 1/8"=1'-0"	MUNICIPALITY: City of Pickering	
CASSIDY CODE:			
		S&C Architects Inc.	

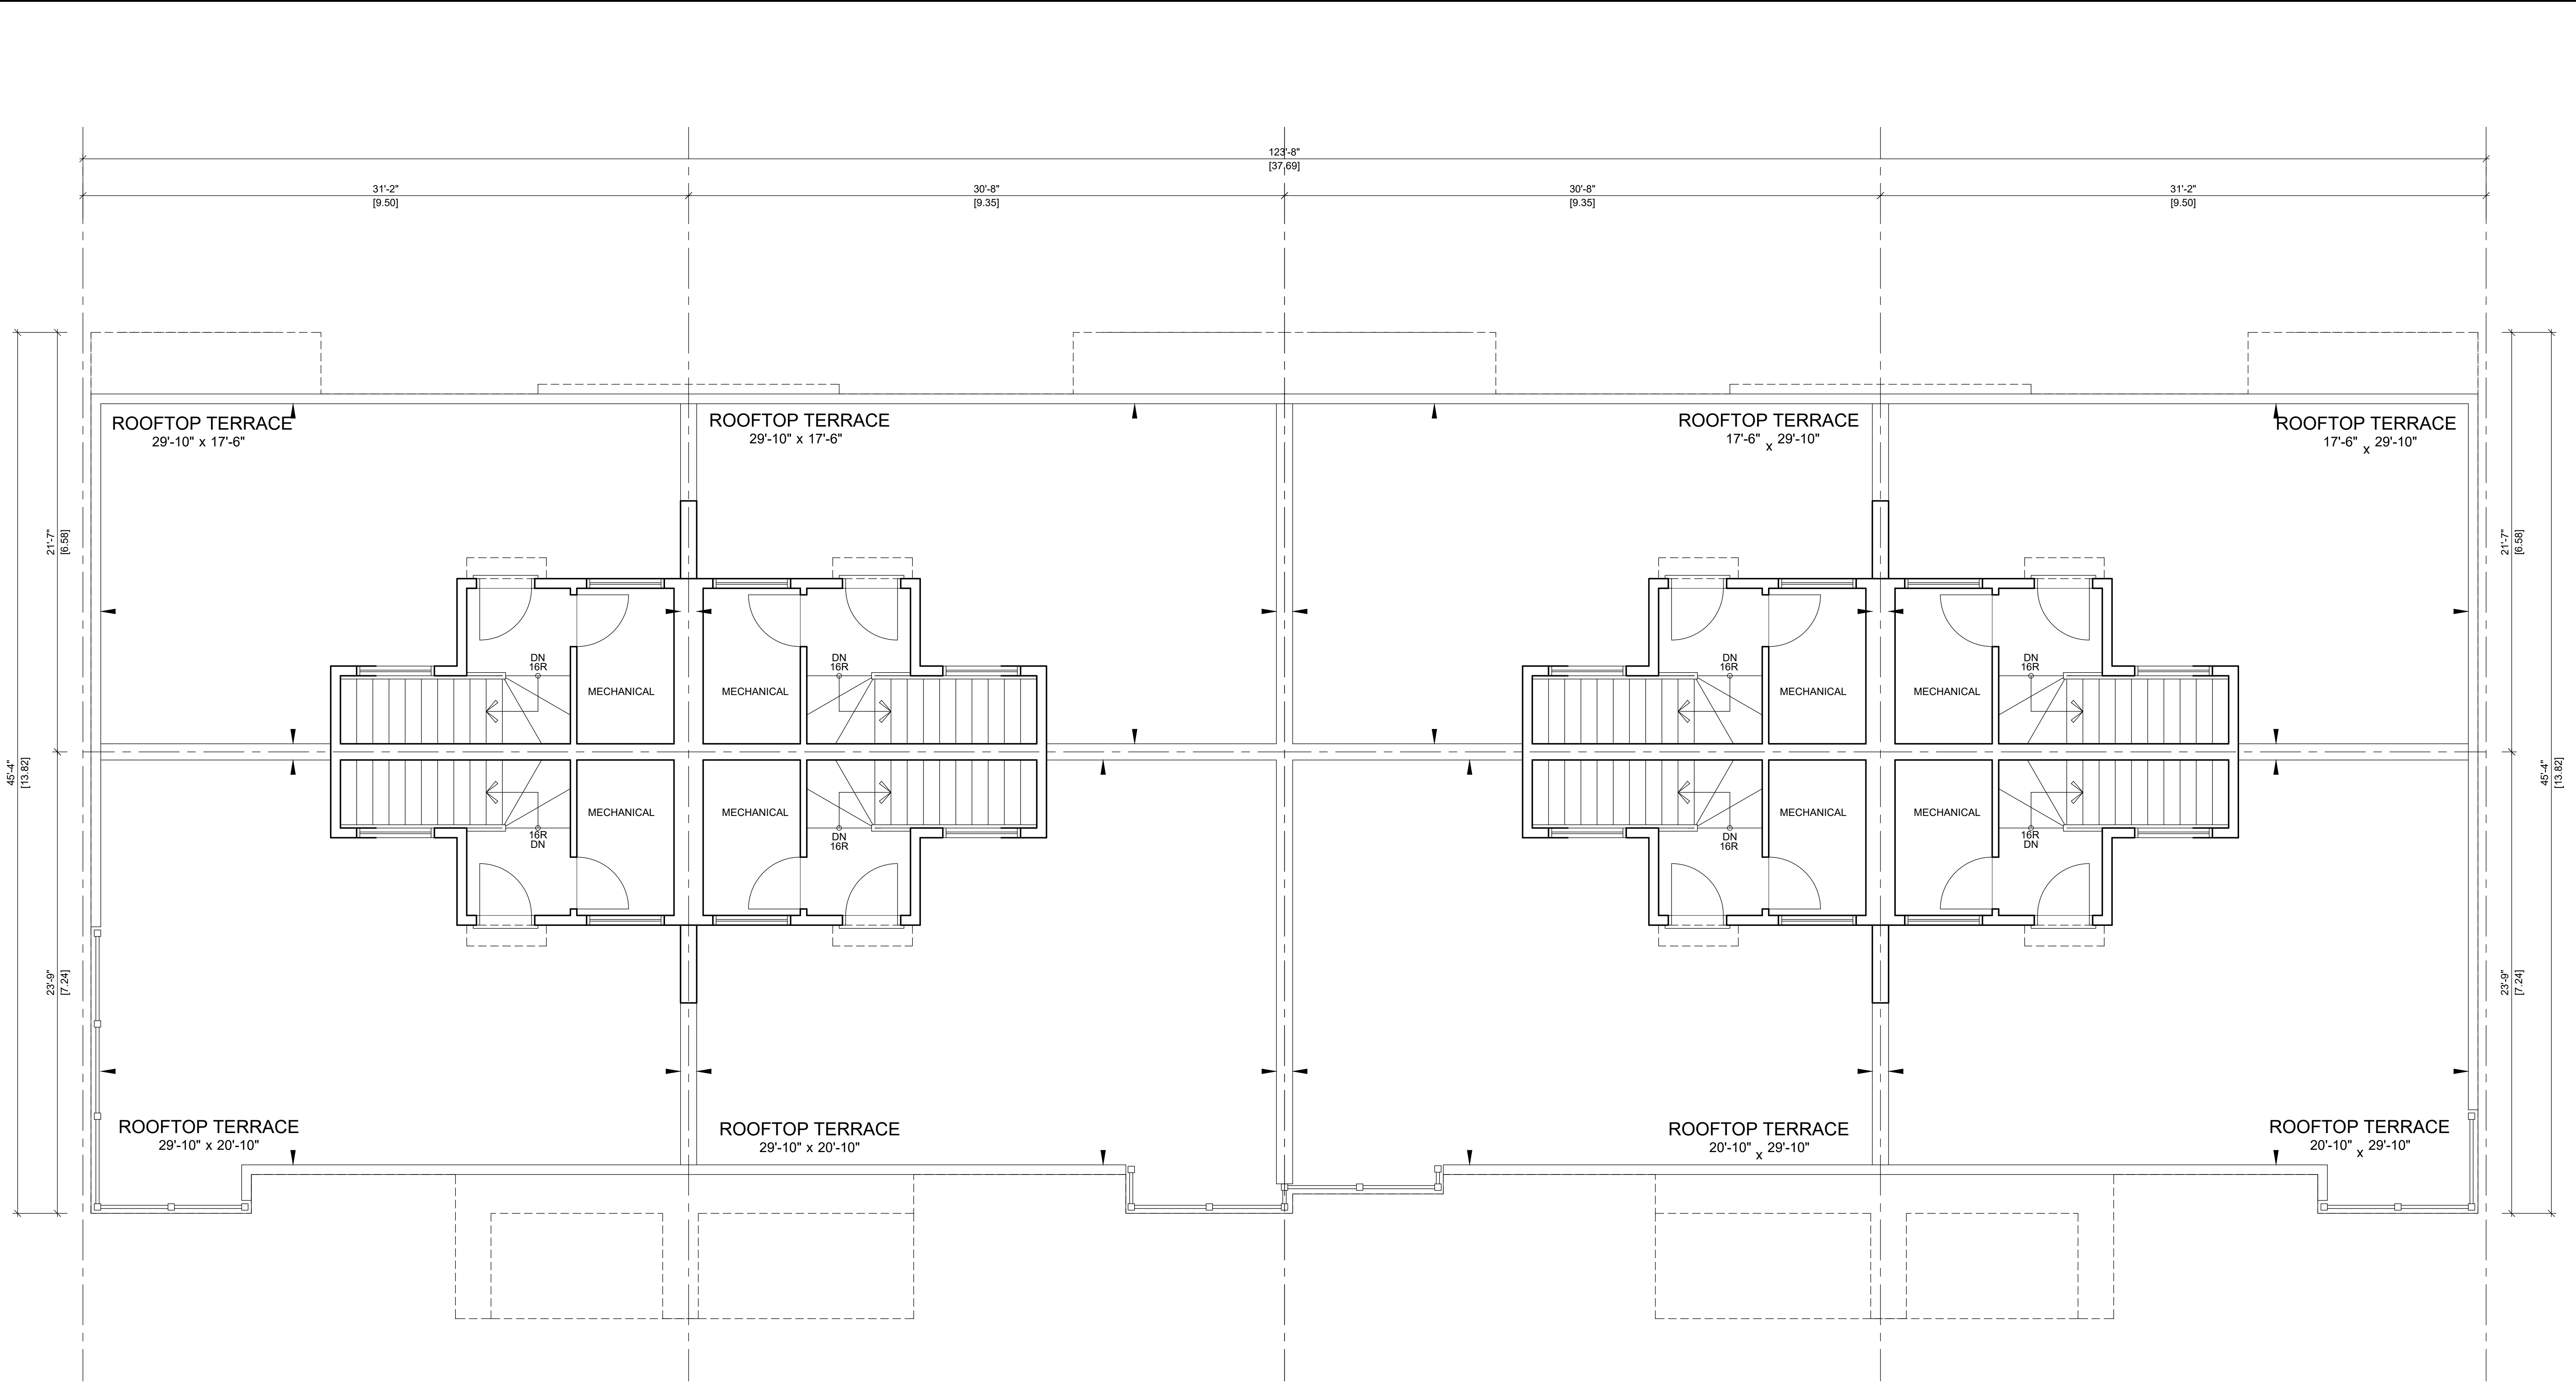

ROOF PLAN

1	ISSUED FOR CLIENT REVIEW	JUNE 16, 2025	
NO.	DESCRIPTION	DATE	REV.

CLIENT:		6 4 0 Liverpool Road	
STACK BLOCK B ROOF FLOOR PLAN		ELEVATION:	
8 UNITS		DATE ISSUED: NOV 20, 2025	
PROJECT #: 2022-10	SCALE: 1/8"=1'-0"	S&C Architects Inc.	
CASSIDY CODE:	MUNICIPALITY: City of Pickering		




ST-1-UPGRADED END
UNIT 1 - FRONT
UNIT 2 - REAR

ST-1-INT
UNIT 3 - FRONT
UNIT 4 - REAR


ST-1-INT
UNIT 5 - FRONT
UNIT 6 - REAR

ST-1-END-REVERSE
UNIT 7 - FRONT
UNIT 8 - REAR


STACK FRONT ELEVATION - 8 UNIT BLOCK

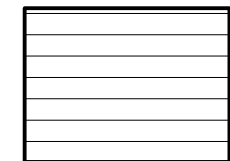

PRIMARY SIDING
COLOUR 1

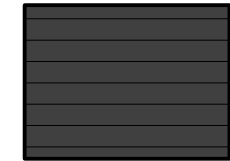


ACCENT SIDING
COLOUR 1

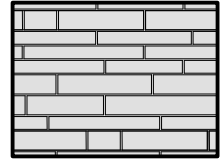

FACE STONE OR BRICK



RAISED SEAM METAL ROOF

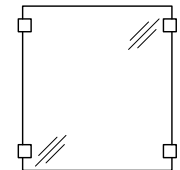

GLASS RAILINGS

1	ISSUED FOR CLIENT REVIEW	JUNE 18, 2025	
NO	DESCRIPTION	DATE	REV

CLIENT:		6 4 0 Liverpool Road	
PROJECT #:		2022-10	SCALE: 1/8"=1'-0"
CASSIDY CODE:			MUNICIPALITY: City of Pickering
STACK BLOCK B FRONT ELEVATION 8 UNITS		ELEVATION:	DATE ISSUED: NOV 20, 2025
		S&C Architects Inc.	




ST-1-END-REVERSE
UNIT 7 - FRONT
UNIT 8 - REAR

ST-1-INT
UNIT 5 - FRONT
UNIT 6 - REAR


ST-1-INT
UNIT 3 - FRONT
UNIT 4 - REAR

ST-1-UPGRADED END
UNIT 1 - FRONT
UNIT 2 - REAR


STACK REAR ELEVATION - 8 UNIT BLOCK

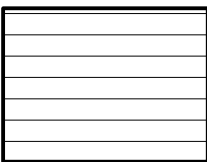


PRIMARY SIDING
COLOUR 1

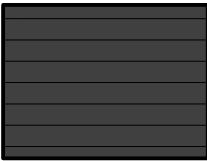


ACCENT SIDING
COLOUR 1

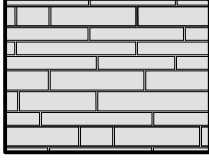

FACE STONE OR BRICK

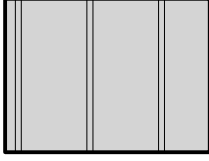

RAISED SEAM METAL ROOF

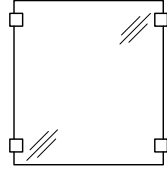

GLASS RAILINGS

1	ISSUED FOR CLIENT REVIEW	JUNE 18,	
NO.	DESCRIPTION	DATE	REV.






CLIENT: 6 4 0 Liverpool Road		ELEVATION:
STACK BLOCK B REAR ELEVATION		DATE ISSUED: NOV 20, 2025
8 UNITS		
PROJECT #: 2022-10	SCALE: 1/8"=1'-0"	
CASSIDY CODE:	MUNICIPALITY: City of Pickering	



ST-1-UPGRADED END
STACK ELEVATION
OUTER END




ST-1-END
STACK ELEVATION
INTERIOR END

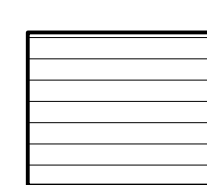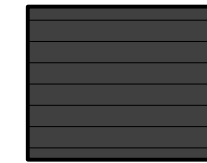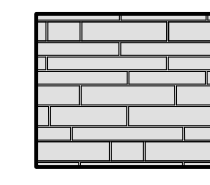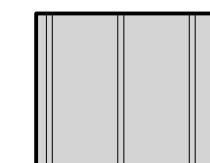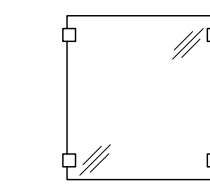-  PRIMARY SIDING COLOUR 1
-  ACCENT SIDING COLOUR 1
-  FACE STONE OR BRICK
-  RAISED SEAM METAL ROOF
-  GLASS RAILINGS

1	ISSUED FOR CLIENT REVIEW			JUNE 18, 2025	
NO.	DESCRIPTION			DATE	REV.

CLIENT:		6 4 0 L i v e r p o o l R o a d	
PROJECT #:		2022-10	
SCALE:		1/8"=1'-0"	
CASSIDY CODE:		MUNICIPALITY: City of Pickering	
ELEVATION:		NOV 20, 2025	
DATE ISSUED:		S&C Architects Inc.	


CLIENT:		640 Liverpool Road	
STACK BLOCK C GROUND FLOOR PLAN		ELEVATION:	
6 UNITS		DATE ISSUED: NOV 20, 2025	
PROJECT #: 2022-10	SCALE: 1/8"=1'-0"		
CASSIDY CODE:	MUNICIPALITY: City of Pickering		

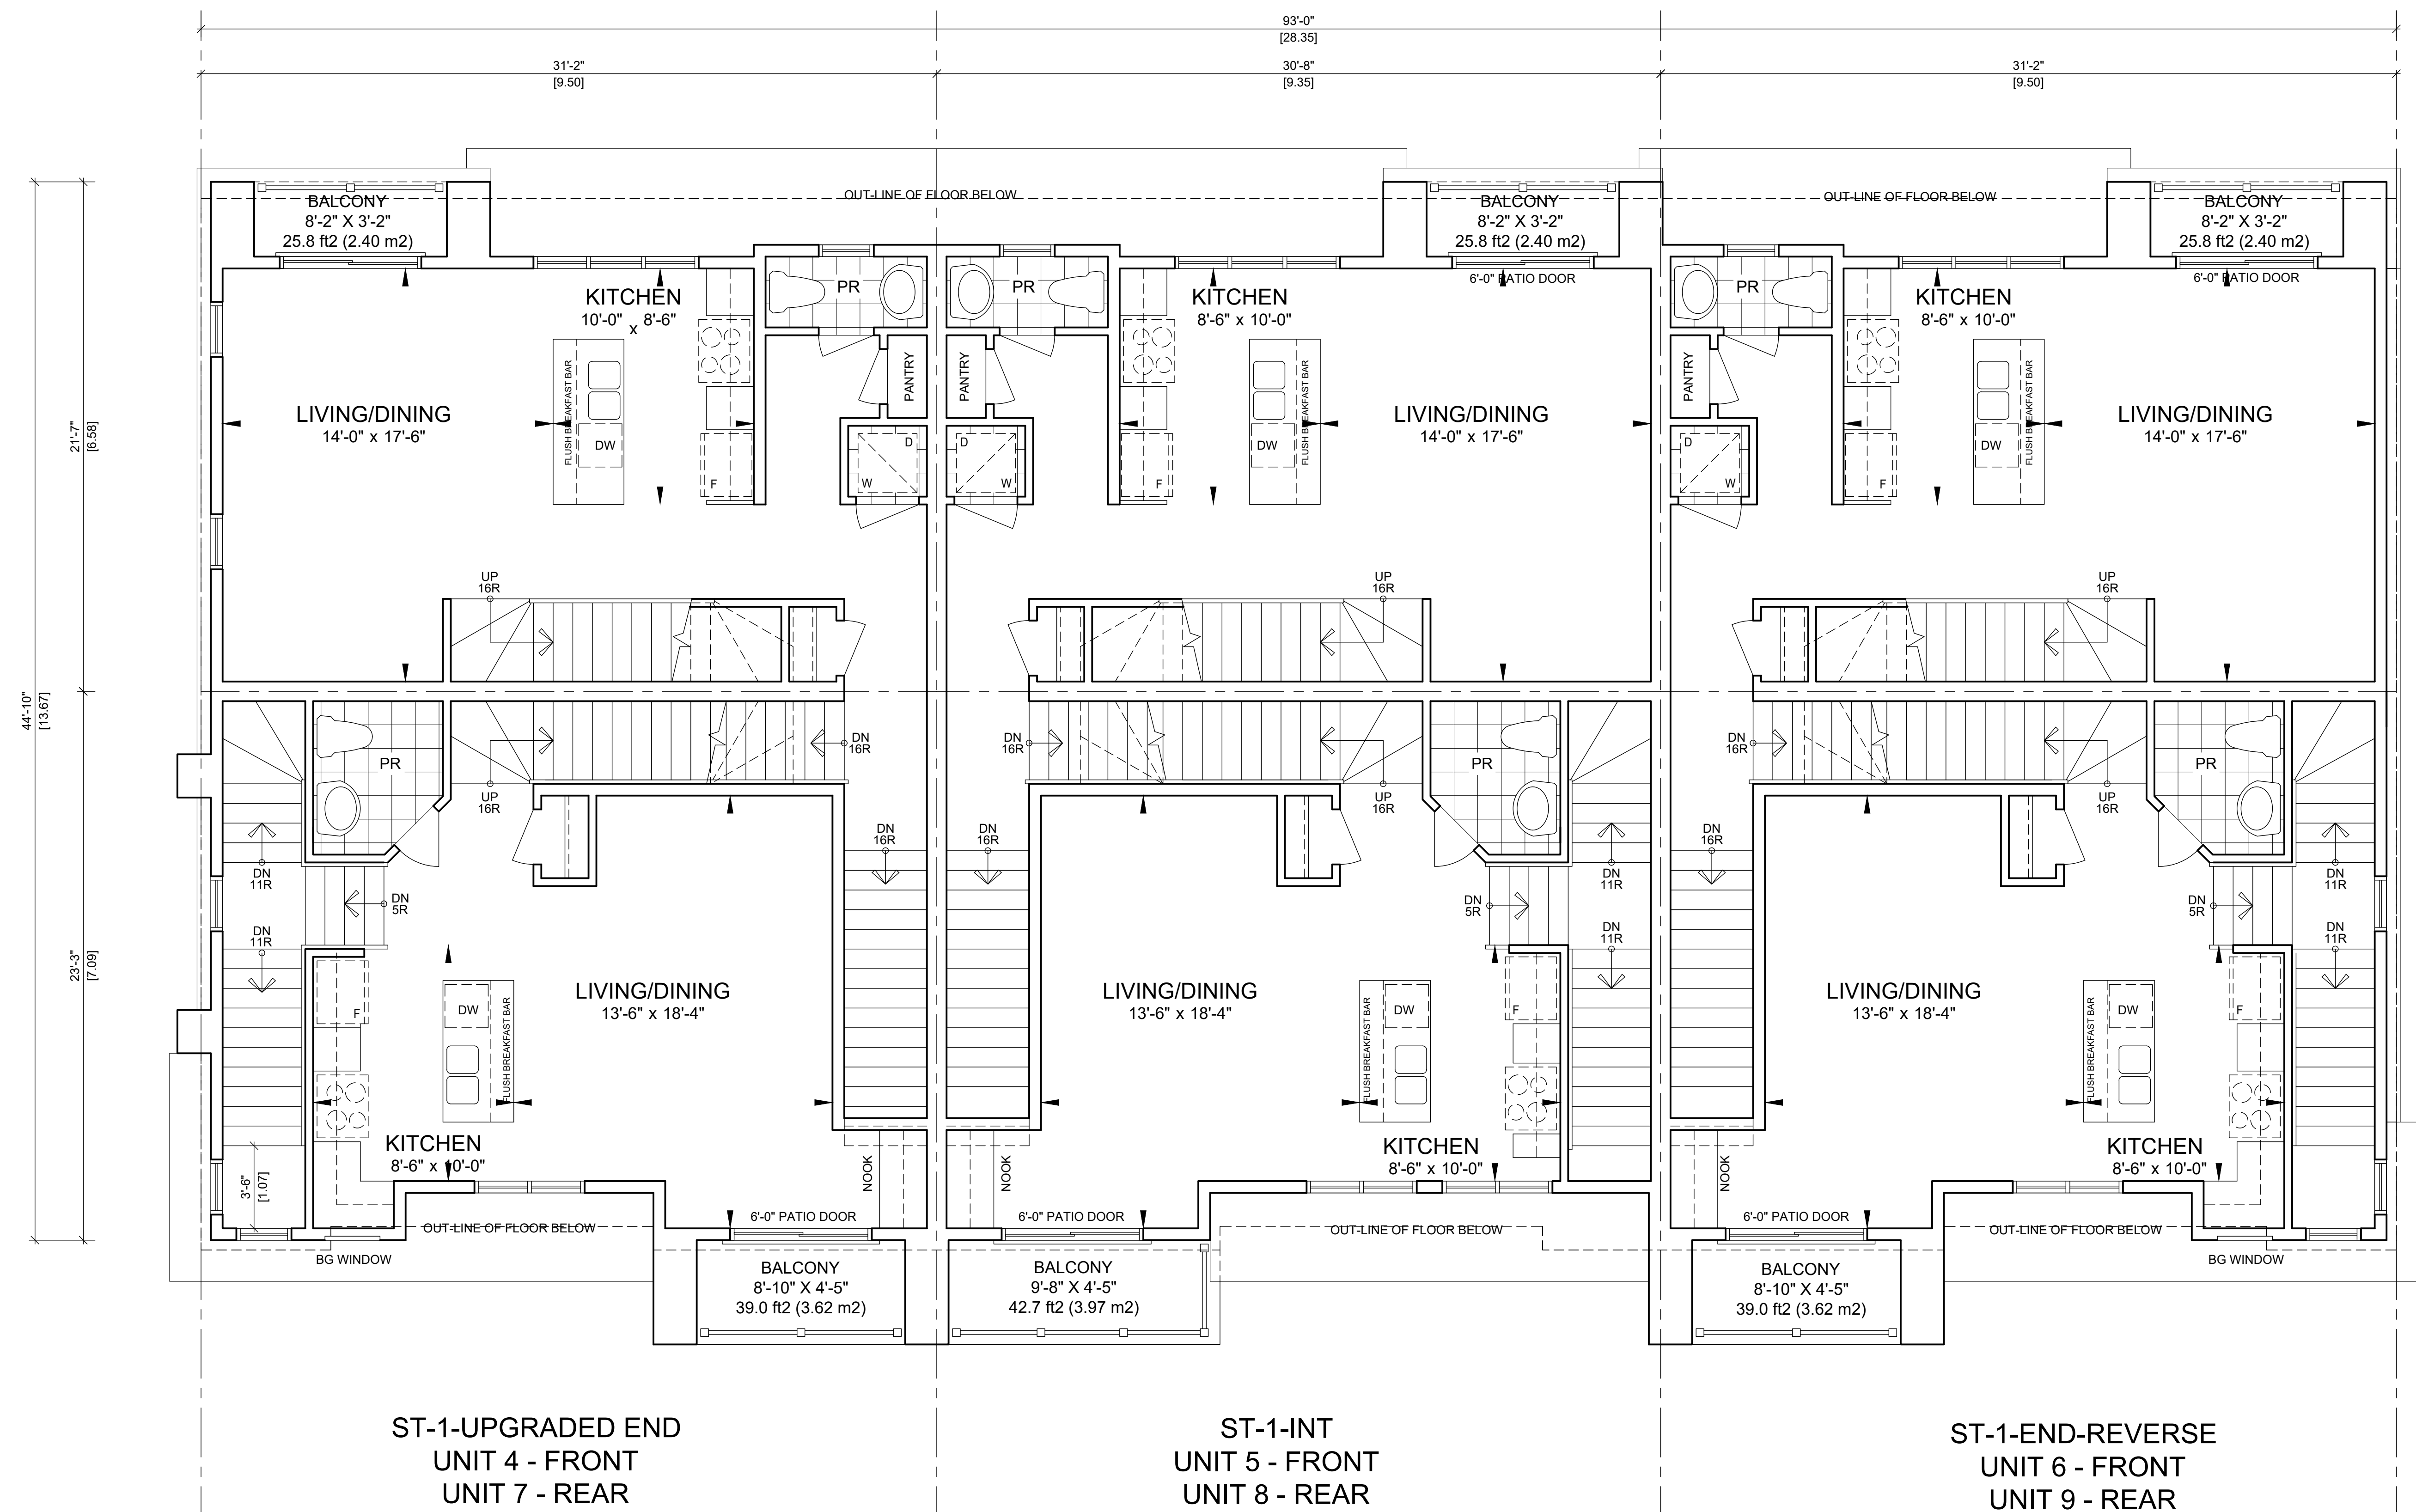

CLIENT:		6 4 0 L i v e r p o o l R o a d	
STACK BLOCK C SECOND FLOOR PLAN		ELEVATION:	
6 UNITS		DATE ISSUED: NOV 20, 2025	
PROJECT #: 2022-10	SCALE: 1/8"=1'-0"		
CASSIDY CODE:	MUNICIPALITY: City of Pickering		



CLIENT:		6 4 0 L i v e r p o o l R o a d	
STACK BLOCK C THIRD FLOOR PLAN		ELEVATION:	
6 UNITS		DATE ISSUED: NOV 20, 2025	
PROJECT #:	SCALE:		
2022-10	1/8"=1'-0"		
CASSIDY CODE:	MUNICIPALITY:		
	City of Pickering		

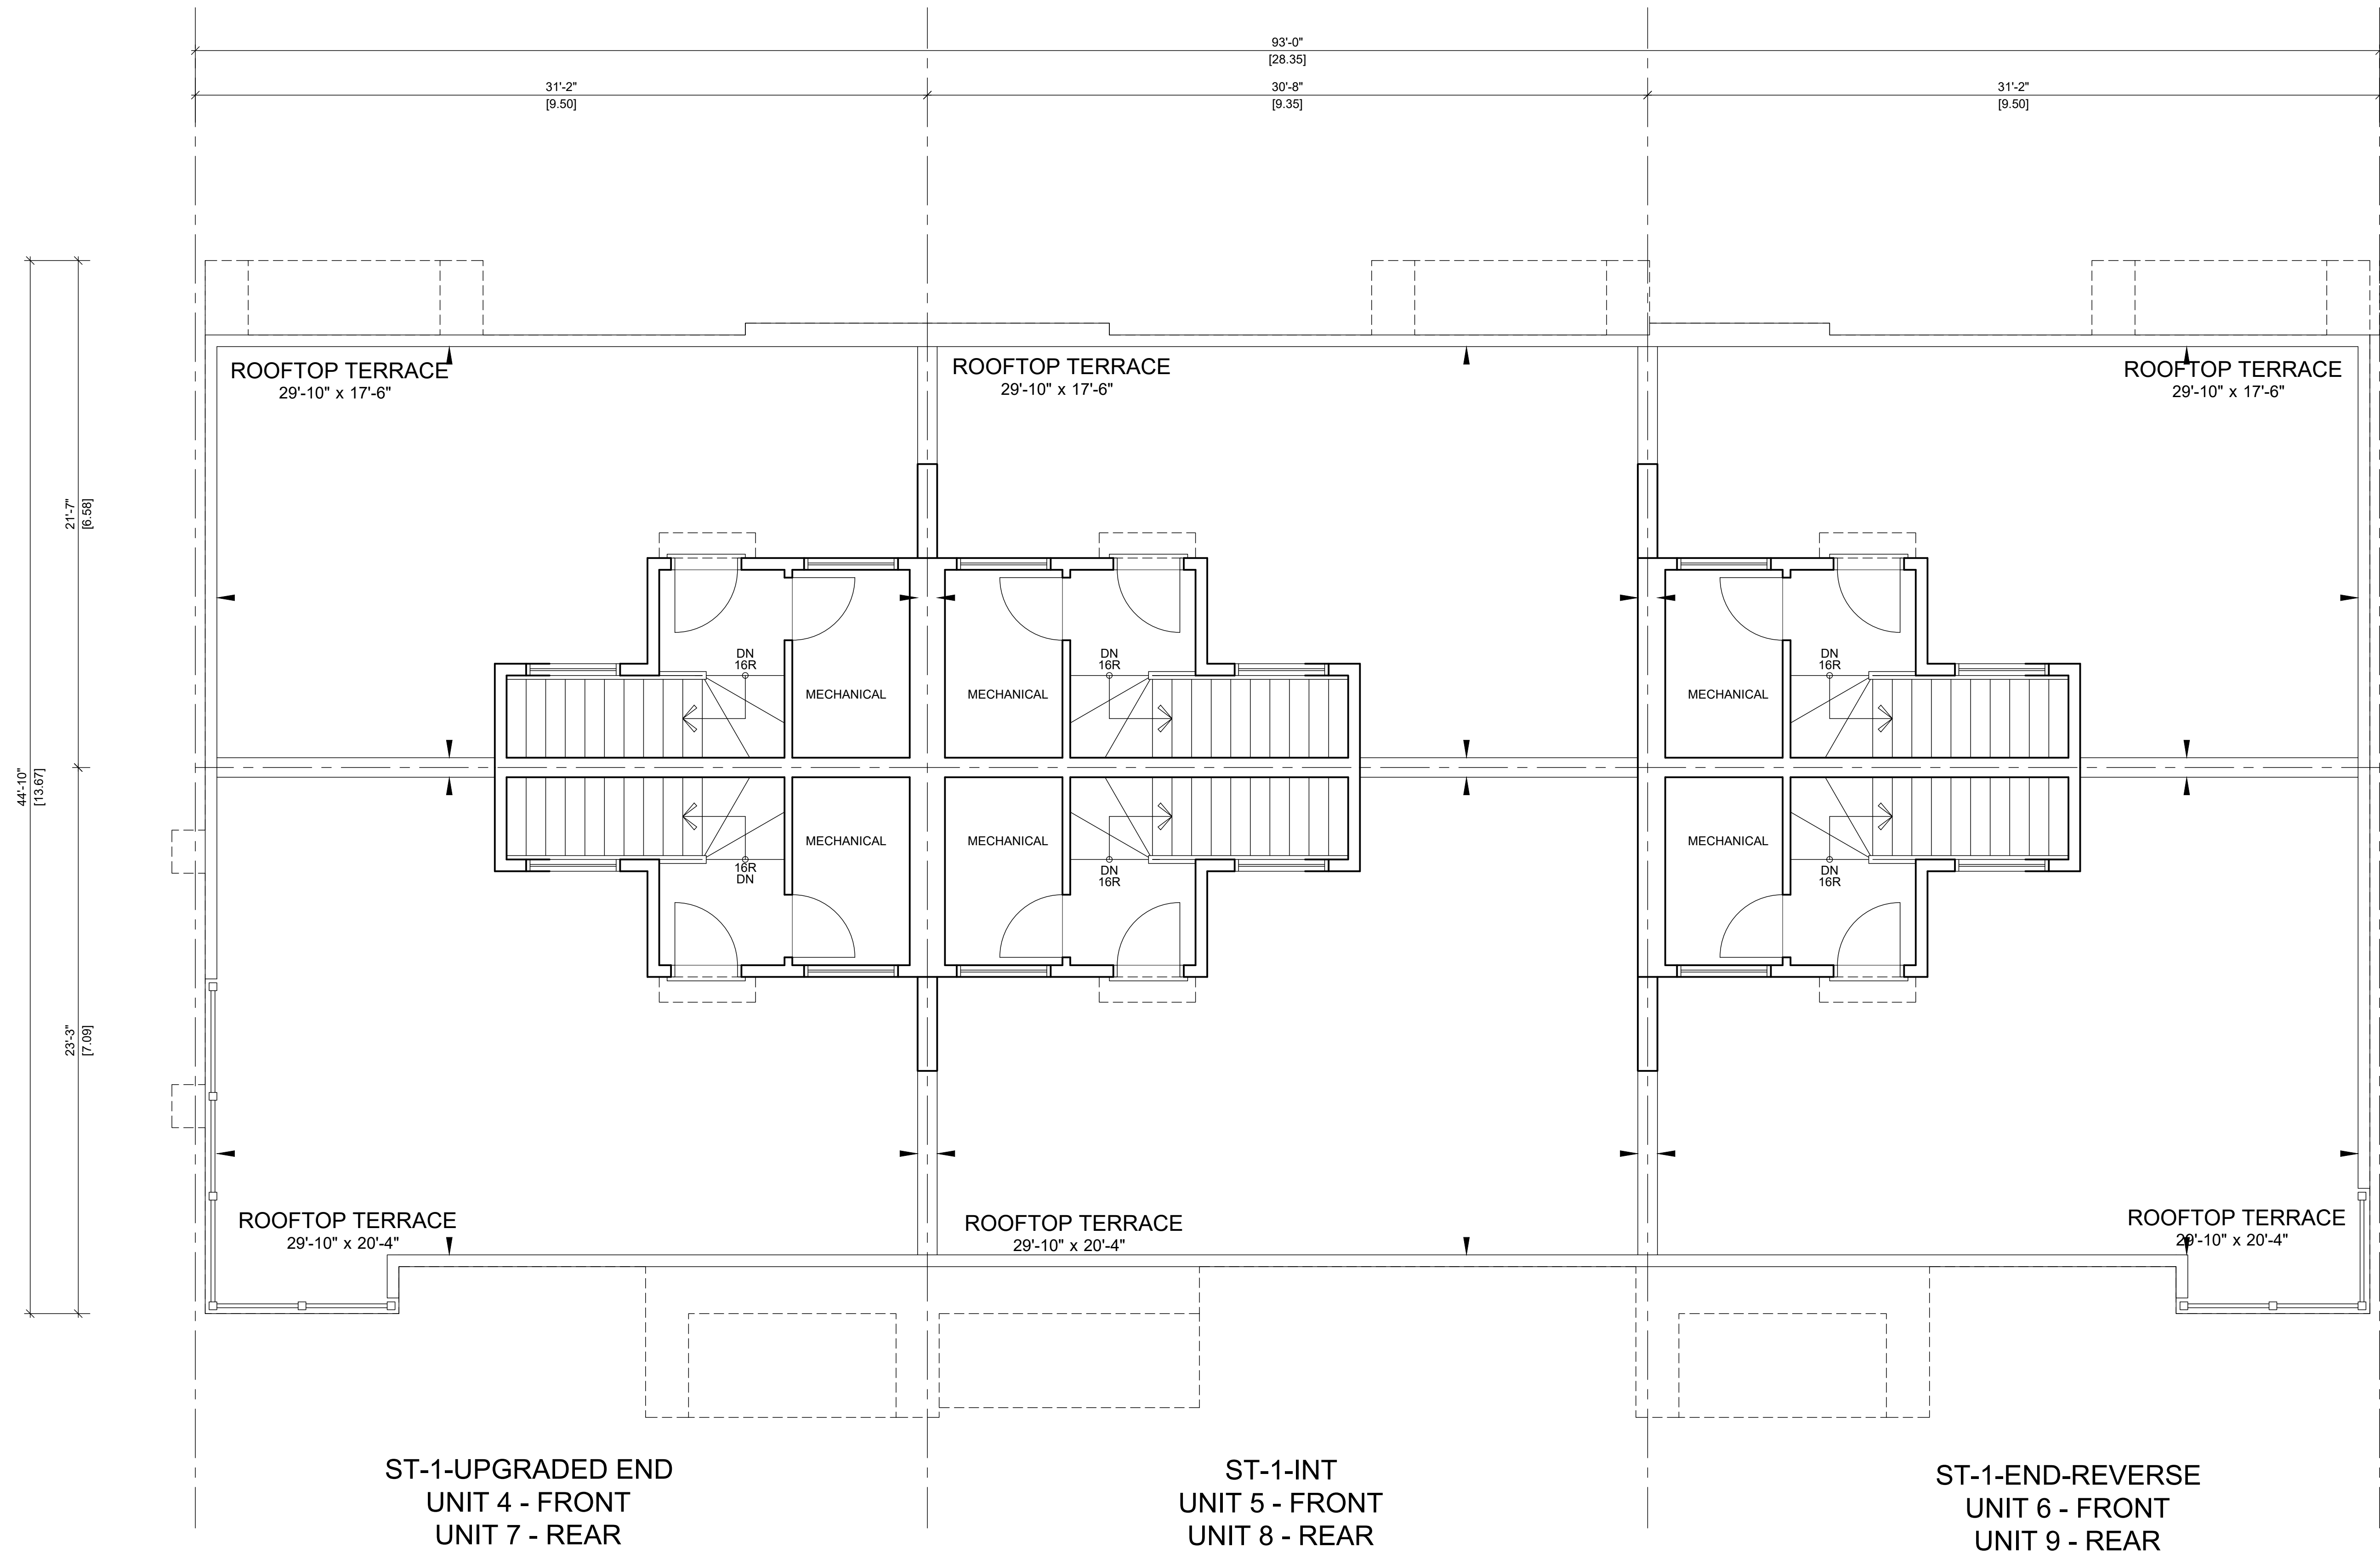

ROOF PLAN

1	ISSUED FOR CLIENT REVIEW	JUNE 18, 2025			
NO.	DESCRIPTION	DATE	REV.		

CLIENT:			6 4 0 L i v e r p o o l R o a d		
STACK BLOCK C ROOF PLAN			ELEVATION:		
6 UNITS			DATE ISSUED: NOV 20, 2025		
PROJECT #: 2022-10		SCALE: 1/8"=1'-0"		S&C Architects Inc.	
CASSIDY CODE:		MUNICIPALITY: City of Pickering			




ST-1-END-REVERSE
UNIT 6 - FRONT
UNIT 9 - REAR


ST-1-INT
UNIT 5 - FRONT
UNIT 8 - REAR

ST-1-UPGRADED END
UNIT 4 - FRONT
UNIT 7 - REAR


STACK FRONT ELEVATION - 6 UNIT BLOCK

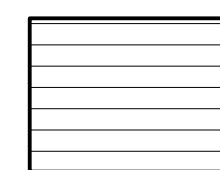


PRIMARY SIDING
COLOUR 1

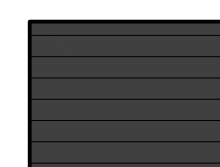


ACCENT SIDING
COLOUR 1

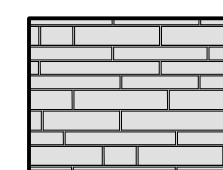

FACE STONE OR BRICK

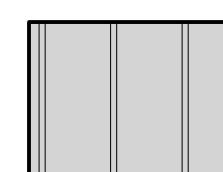

RAISED SEAM METAL ROOF

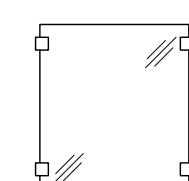

GLASS RAILINGS

NO	DESCRIPTION	DATE	REV
1	ISSUED FOR CLIENT REVIEW	JUNE 18, 2025	

CLIENT: 6 4 0 L i v e r p o o l R o a d		ELEVATION:
STACK BLOCK C FRONT ELEVATION		DATE ISSUED: NOV 20, 2025
6 UNITS		
PROJECT #: 2022-10	SCALE: 1/8"=1'-0"	S&C Architects Inc.
CASSIDY CODE:	MUNICIPALITY: City of Pickering	




ST-1-UPGRADED END
UNIT 4 - FRONT
UNIT 7 - REAR


ST-1-INT
UNIT 5 - FRONT
UNIT 8 - REAR

ST-1-END-REVERSE
UNIT 6 - FRONT
UNIT 9 - REAR


STACK REAR ELEVATION - 6 UNIT BLOCK

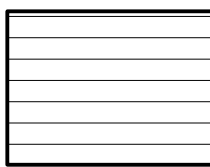


PRIMARY SIDING
COLOUR 1

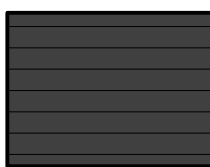


ACCENT SIDING
COLOUR 1

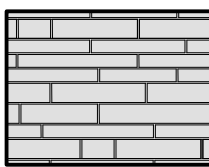

FACE STONE OR BRICK

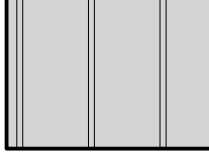

RAISED SEAM METAL ROOF

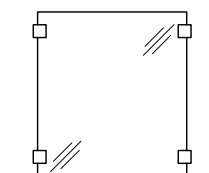


GLASS RAILINGS

1	ISSUED FOR CLIENT REVIEW	JUNE 18,	
NO.	DESCRIPTION	DATE	REV.

CLIENT:		6 4 0 L i v e r p o o l R o a d	
STACK BLOCK C REAR ELEVATION		ELEVATION:	
6 UNITS		DATE ISSUED: NOV 20, 2025	
PROJECT #:	2022-10	SCALE:	1/8"=1'-0"
CASSIDY CODE:		MUNICIPALITY:	City of Pickering
		S&C Architects Inc.	



ST-1-UPGRADED END
STACK ELEVATION
OUTER END

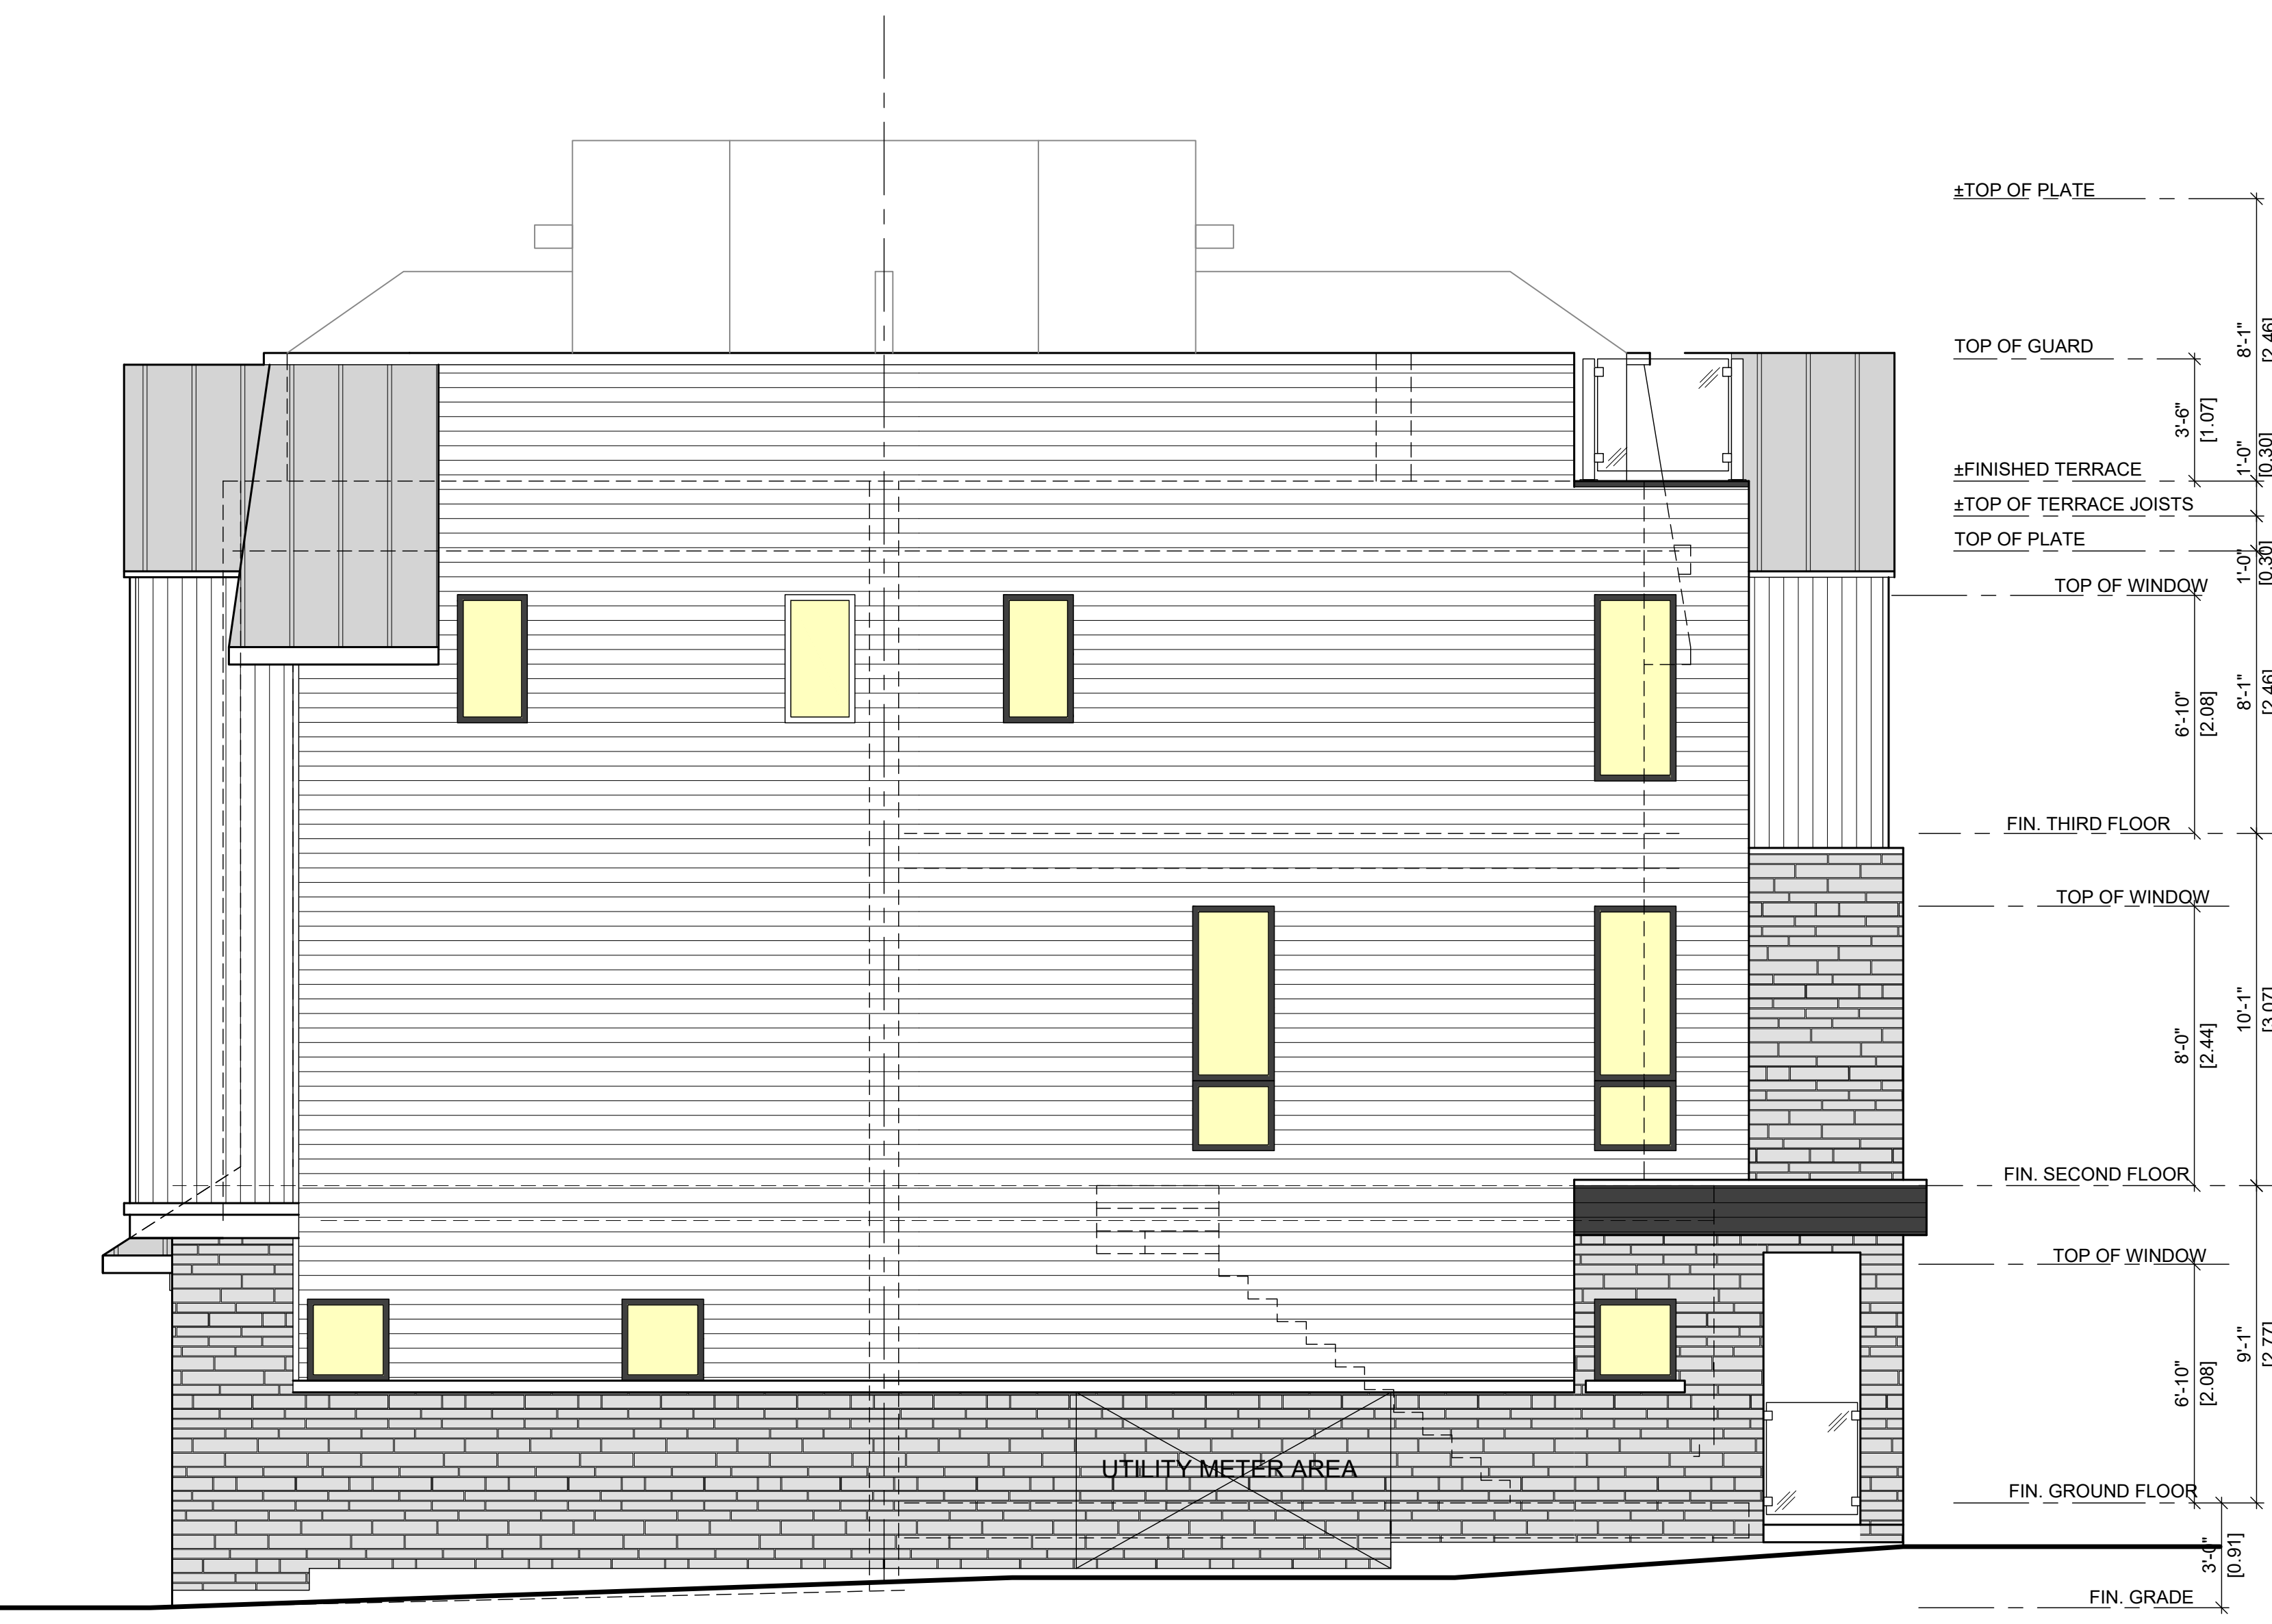


ST-1-END
STACK ELEVATION
INTERIOR END

- PRIMARY SIDING COLOUR 1
- ACCENT SIDING COLOUR 1
- FACE STONE OR BRICK
- RAISED SEAM METAL ROOF
- GLASS RAILINGS

1	ISSUED FOR CLIENT REVIEW	JUNE 18, 2025	
NO.	DESCRIPTION	DATE	REV.

CLIENT:		6 4 0 L i v e r p o o l R o a d	
STACK BLOCK C SIDE ELEVATIONS		ELEVATION:	
6 UNITS		DATE ISSUED: NOV 20, 2025	
PROJECT #:	2022-10	SCALE:	1/8"=1'-0"
CASSIDY CODE:		MUNICIPALITY:	City of Pickering
		S&C Architects Inc.	

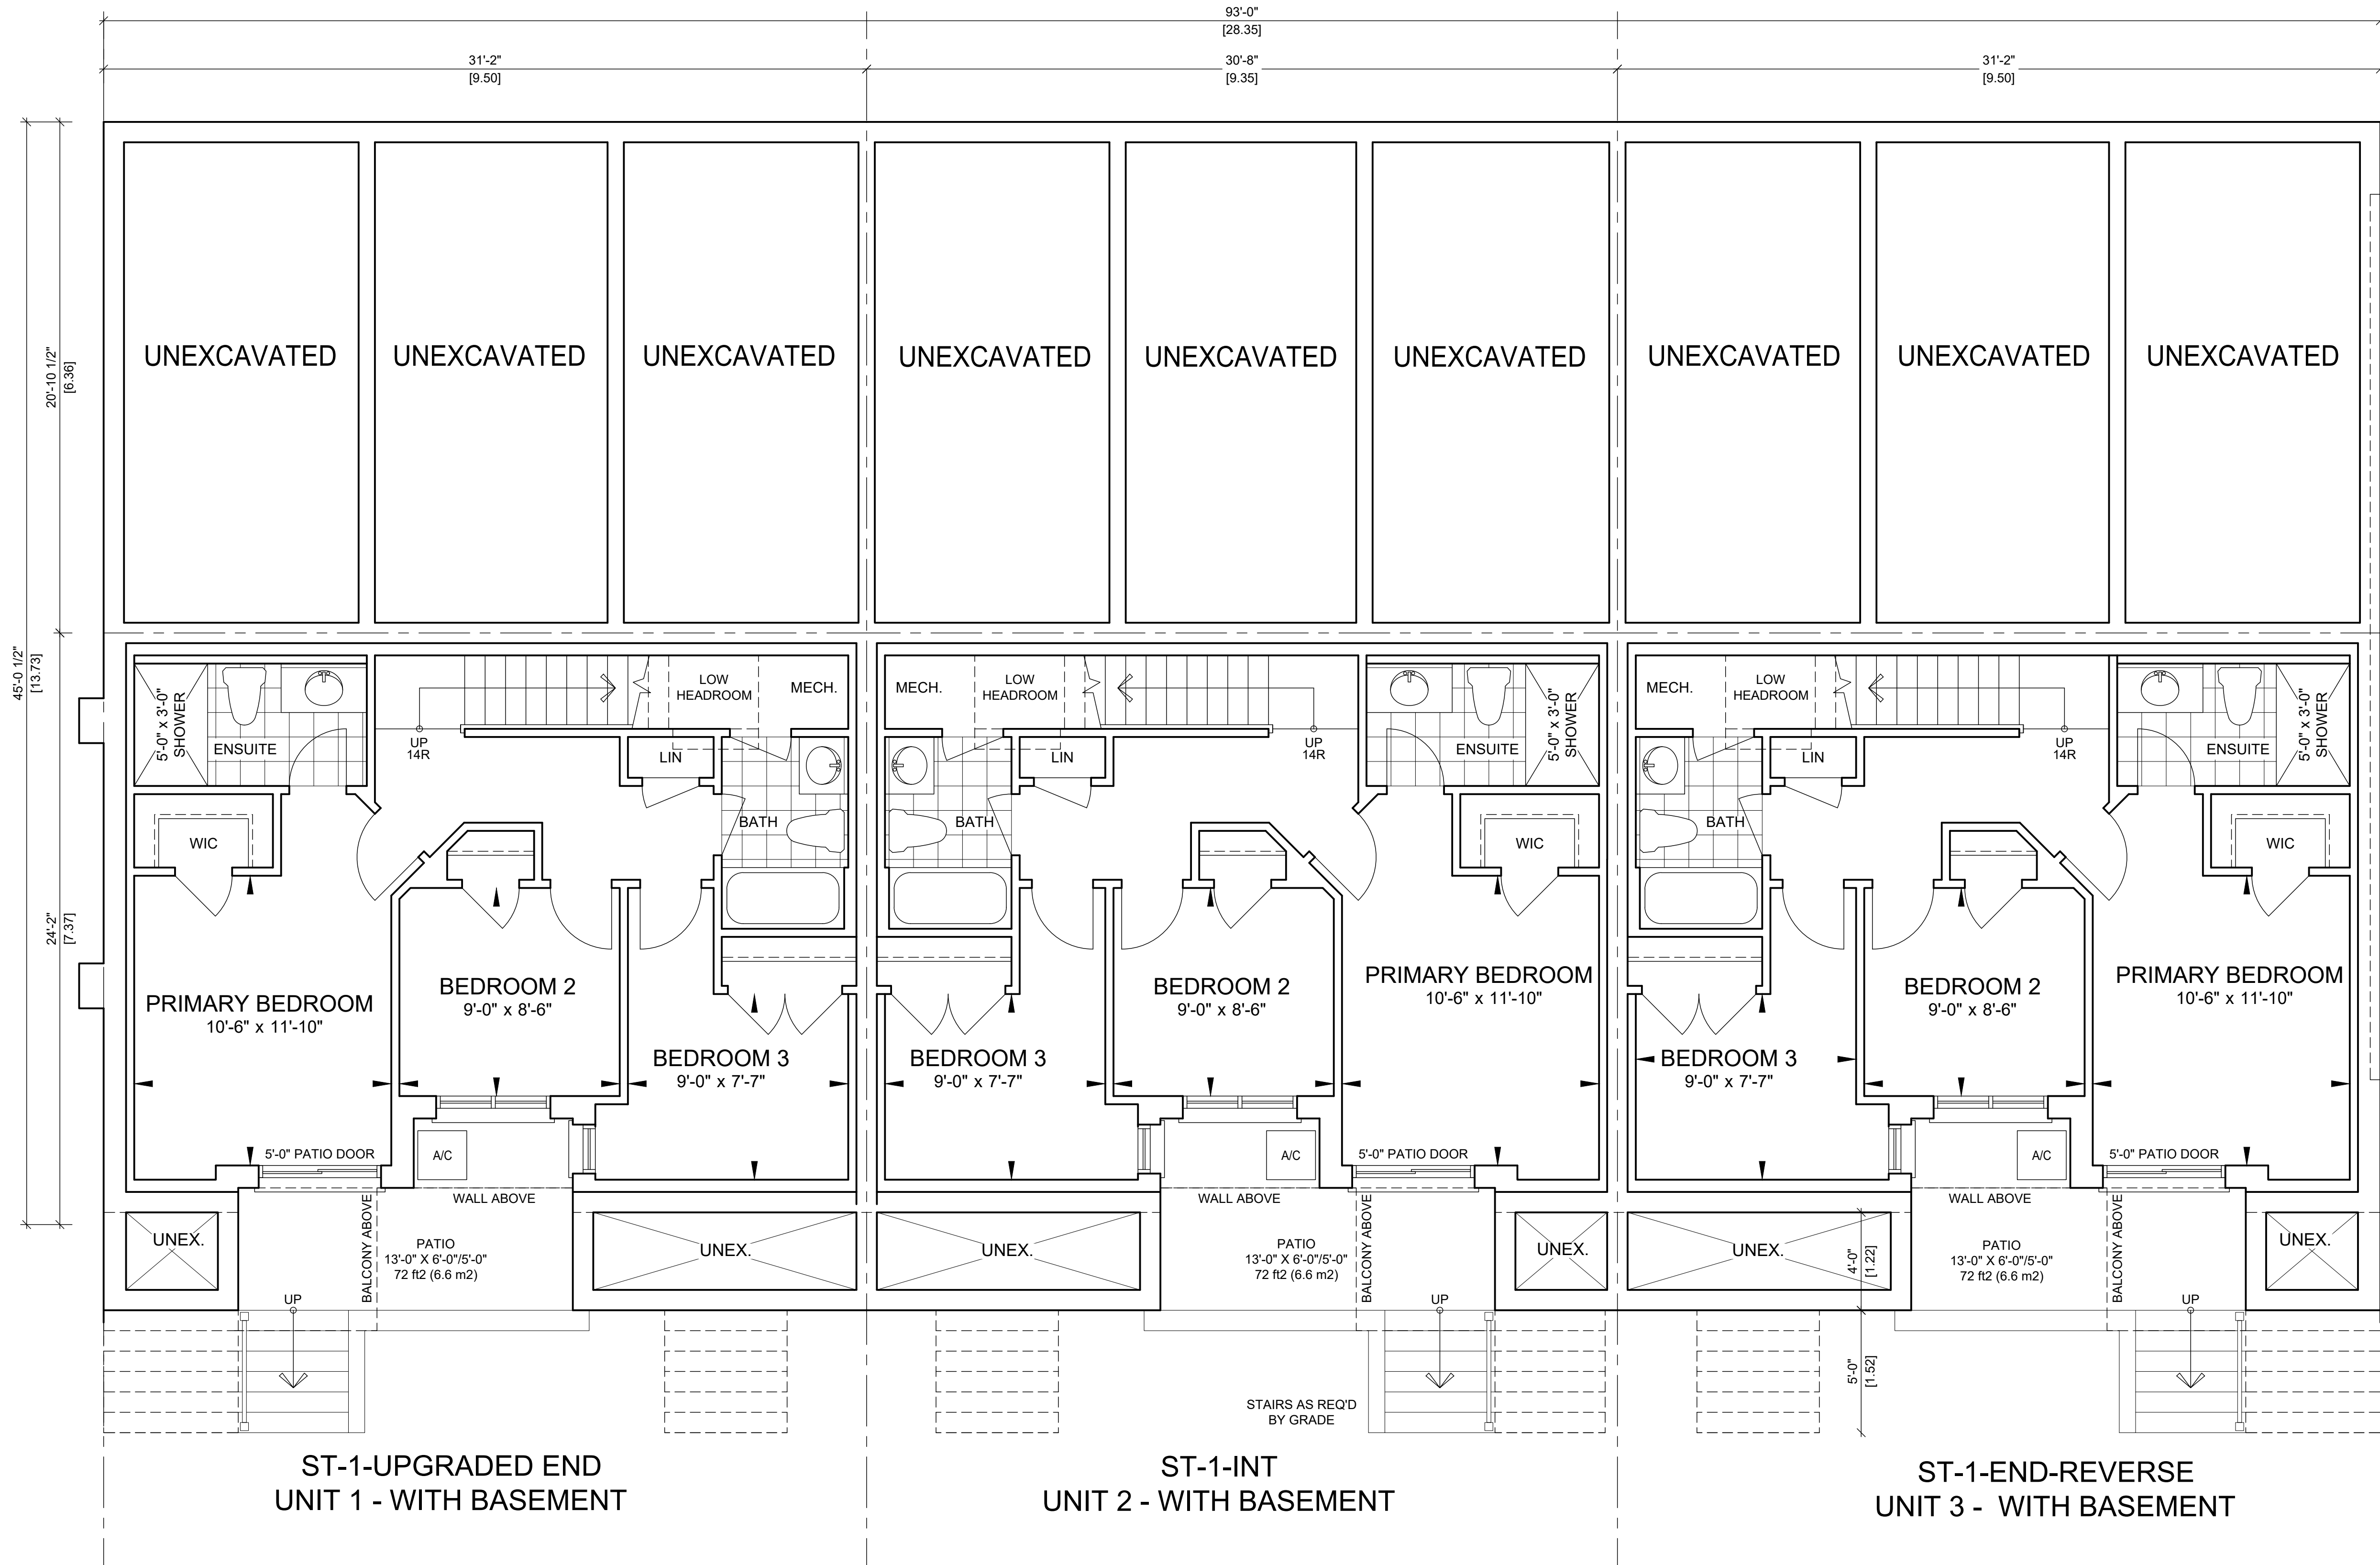


BASEMENT

1	ISSUED FOR CLIENT REVIEW	JUNE 18, 2025	
NO.	DESCRIPTION	DATE	REV

CLIENT: 6 4 0 Liverpool Road			ELEVATION:
STACK BLOCK I BASEMENT FLOOR PLAN			DATE ISSUED: NOV 20, 2025
6 UNITS			
PROJECT #: 2022-10	SCALE: 1/8"=1'-0"	MUNICIPALITY: City of Pickering	
CASSIDY CODE:			



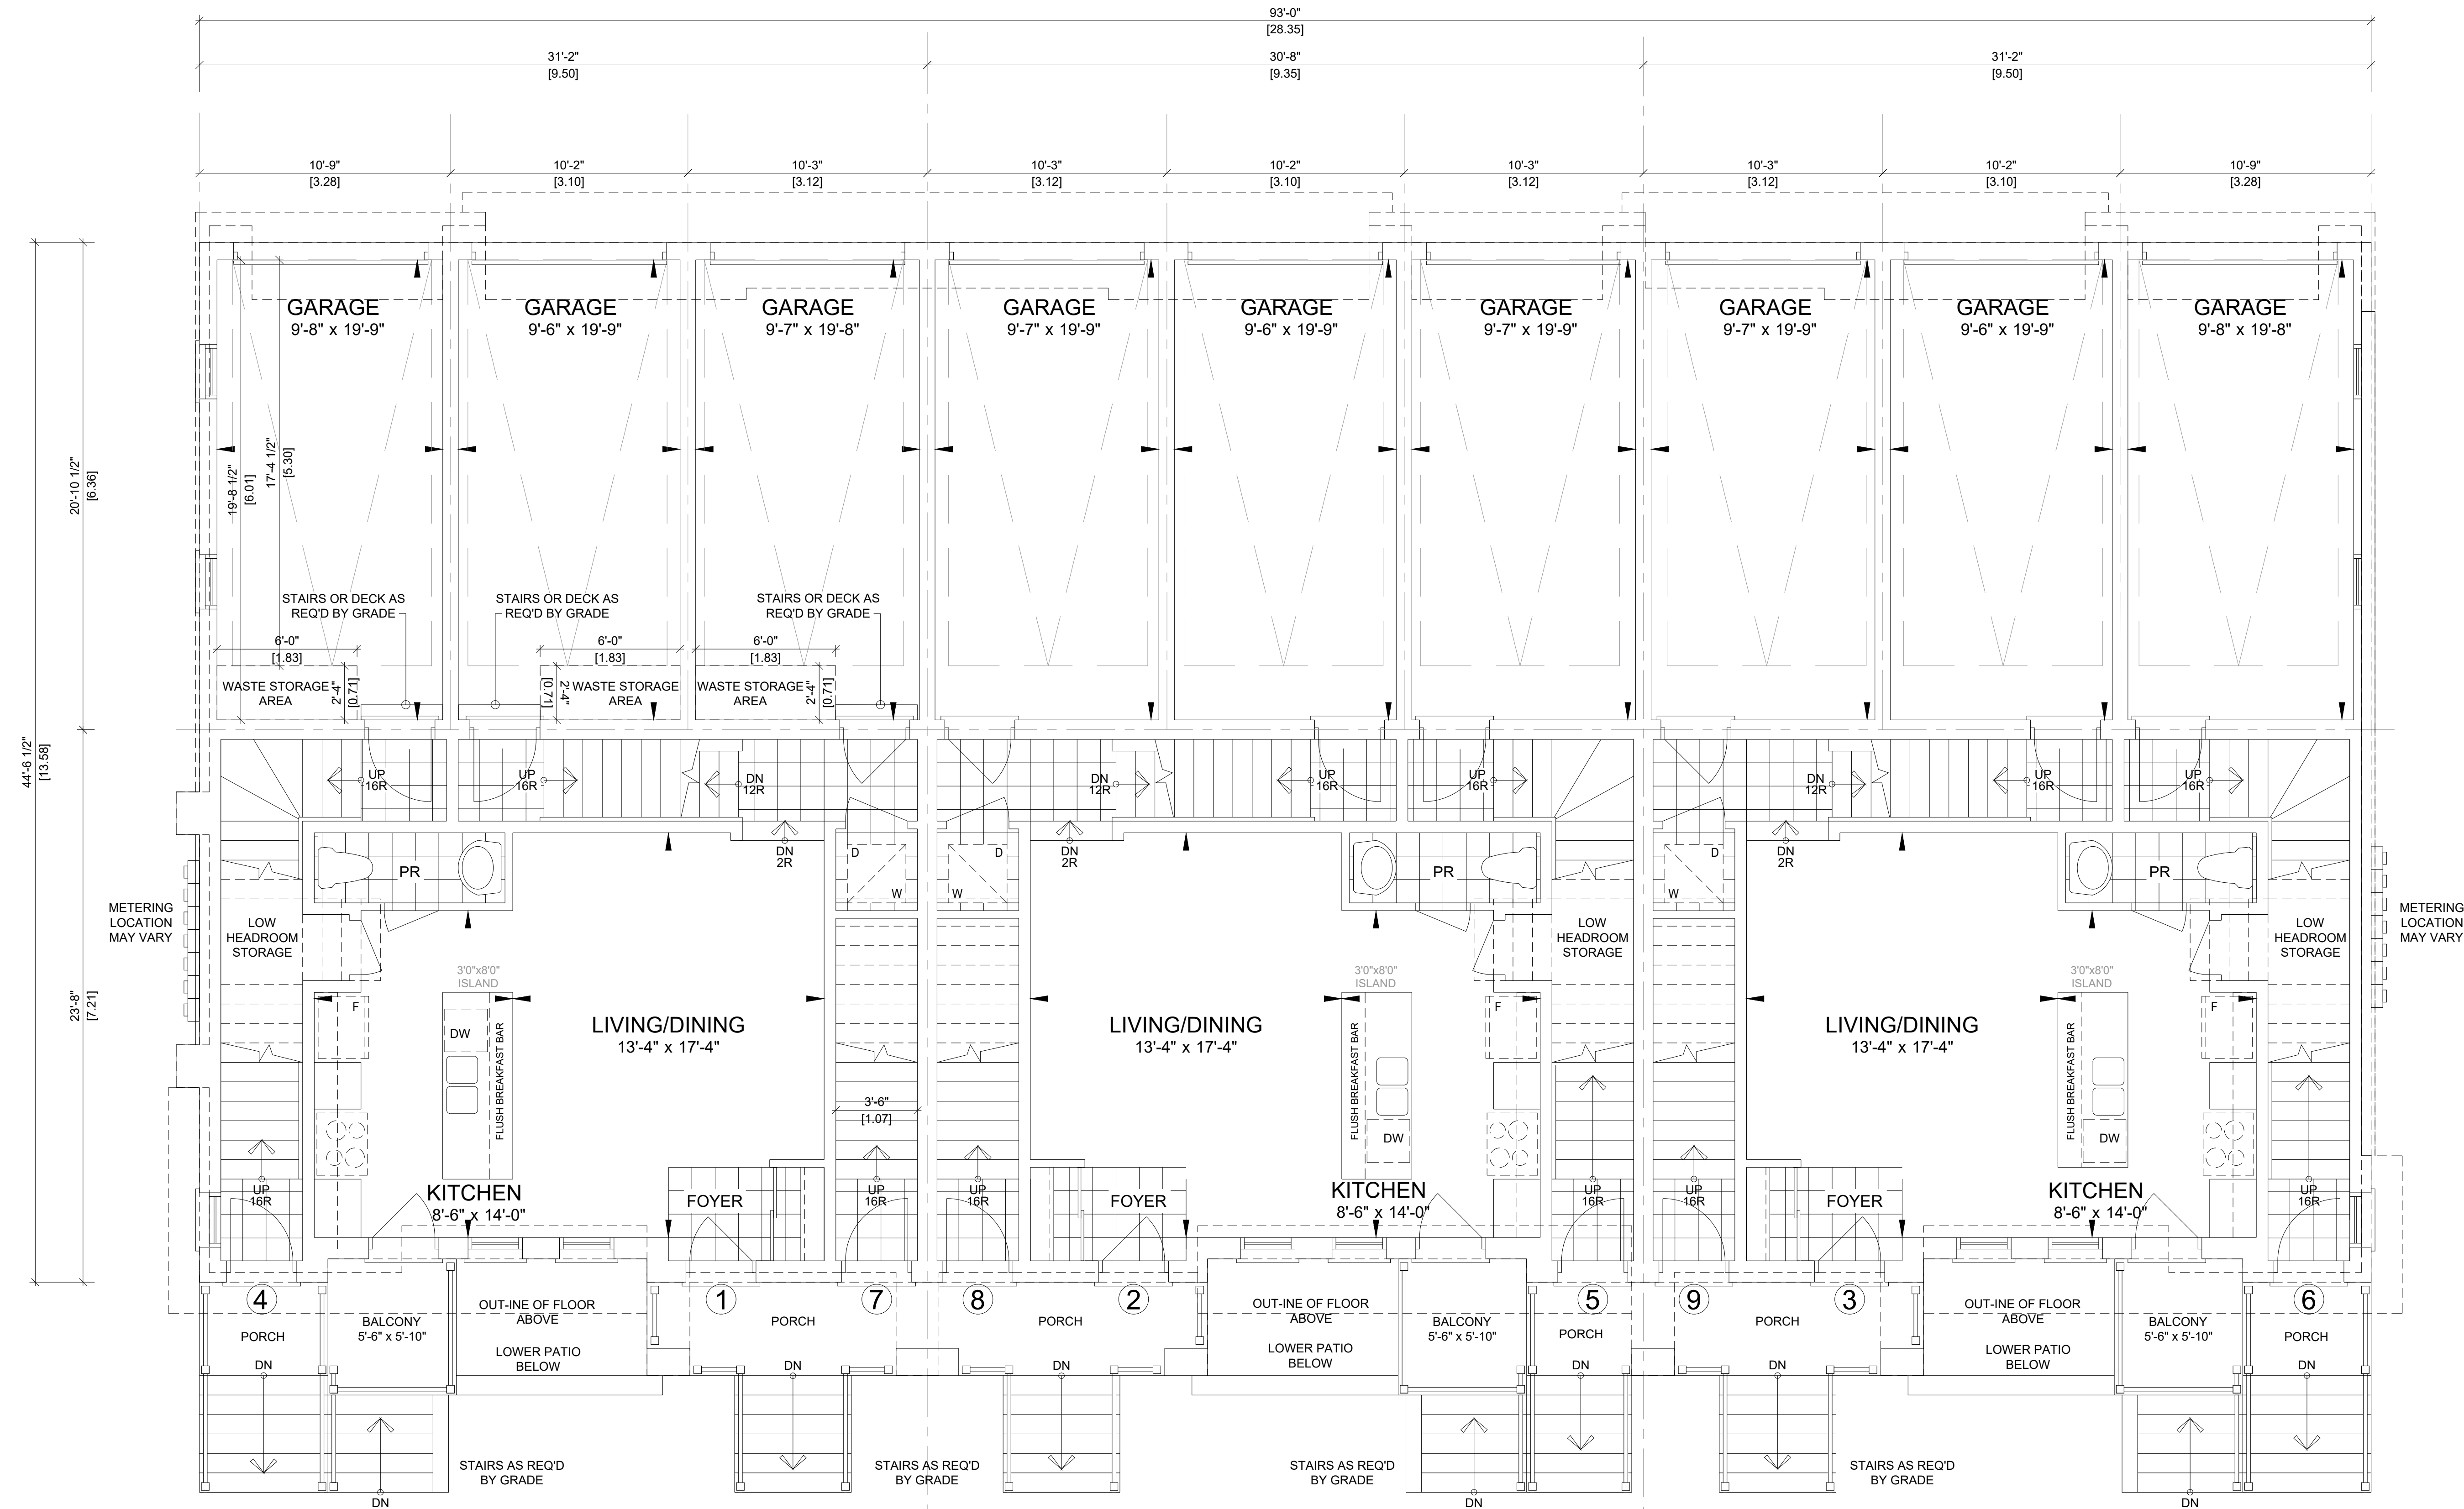

ST-1-UPGRADED END
UNIT 1 - WITH BASEMENT


ST-1-INT
UNIT 2 - WITH BASEMENT

ST-1-END-REVERSE
UNIT 3 - WITH BASEMENT

GROUND FLOOR

1	ISSUED FOR CLIENT REVIEW	JUNE 18, 2025	DATE	REV.
NO.	DESCRIPTION	DATE	REV.	

CLIENT:	6 4 0 L i v e r p o o l R o a d		
	STACK BLOCK I GROUND FLOOR PLAN		ELEVATION:
	6 UNITS		DATE ISSUED: NOV 20, 2025
PROJECT #:	2022-10	SCALE:	1/8"=1'-0"
CASSIDY CODE:		MUNICIPALITY:	City of Pickering
			S&C Architects Inc.

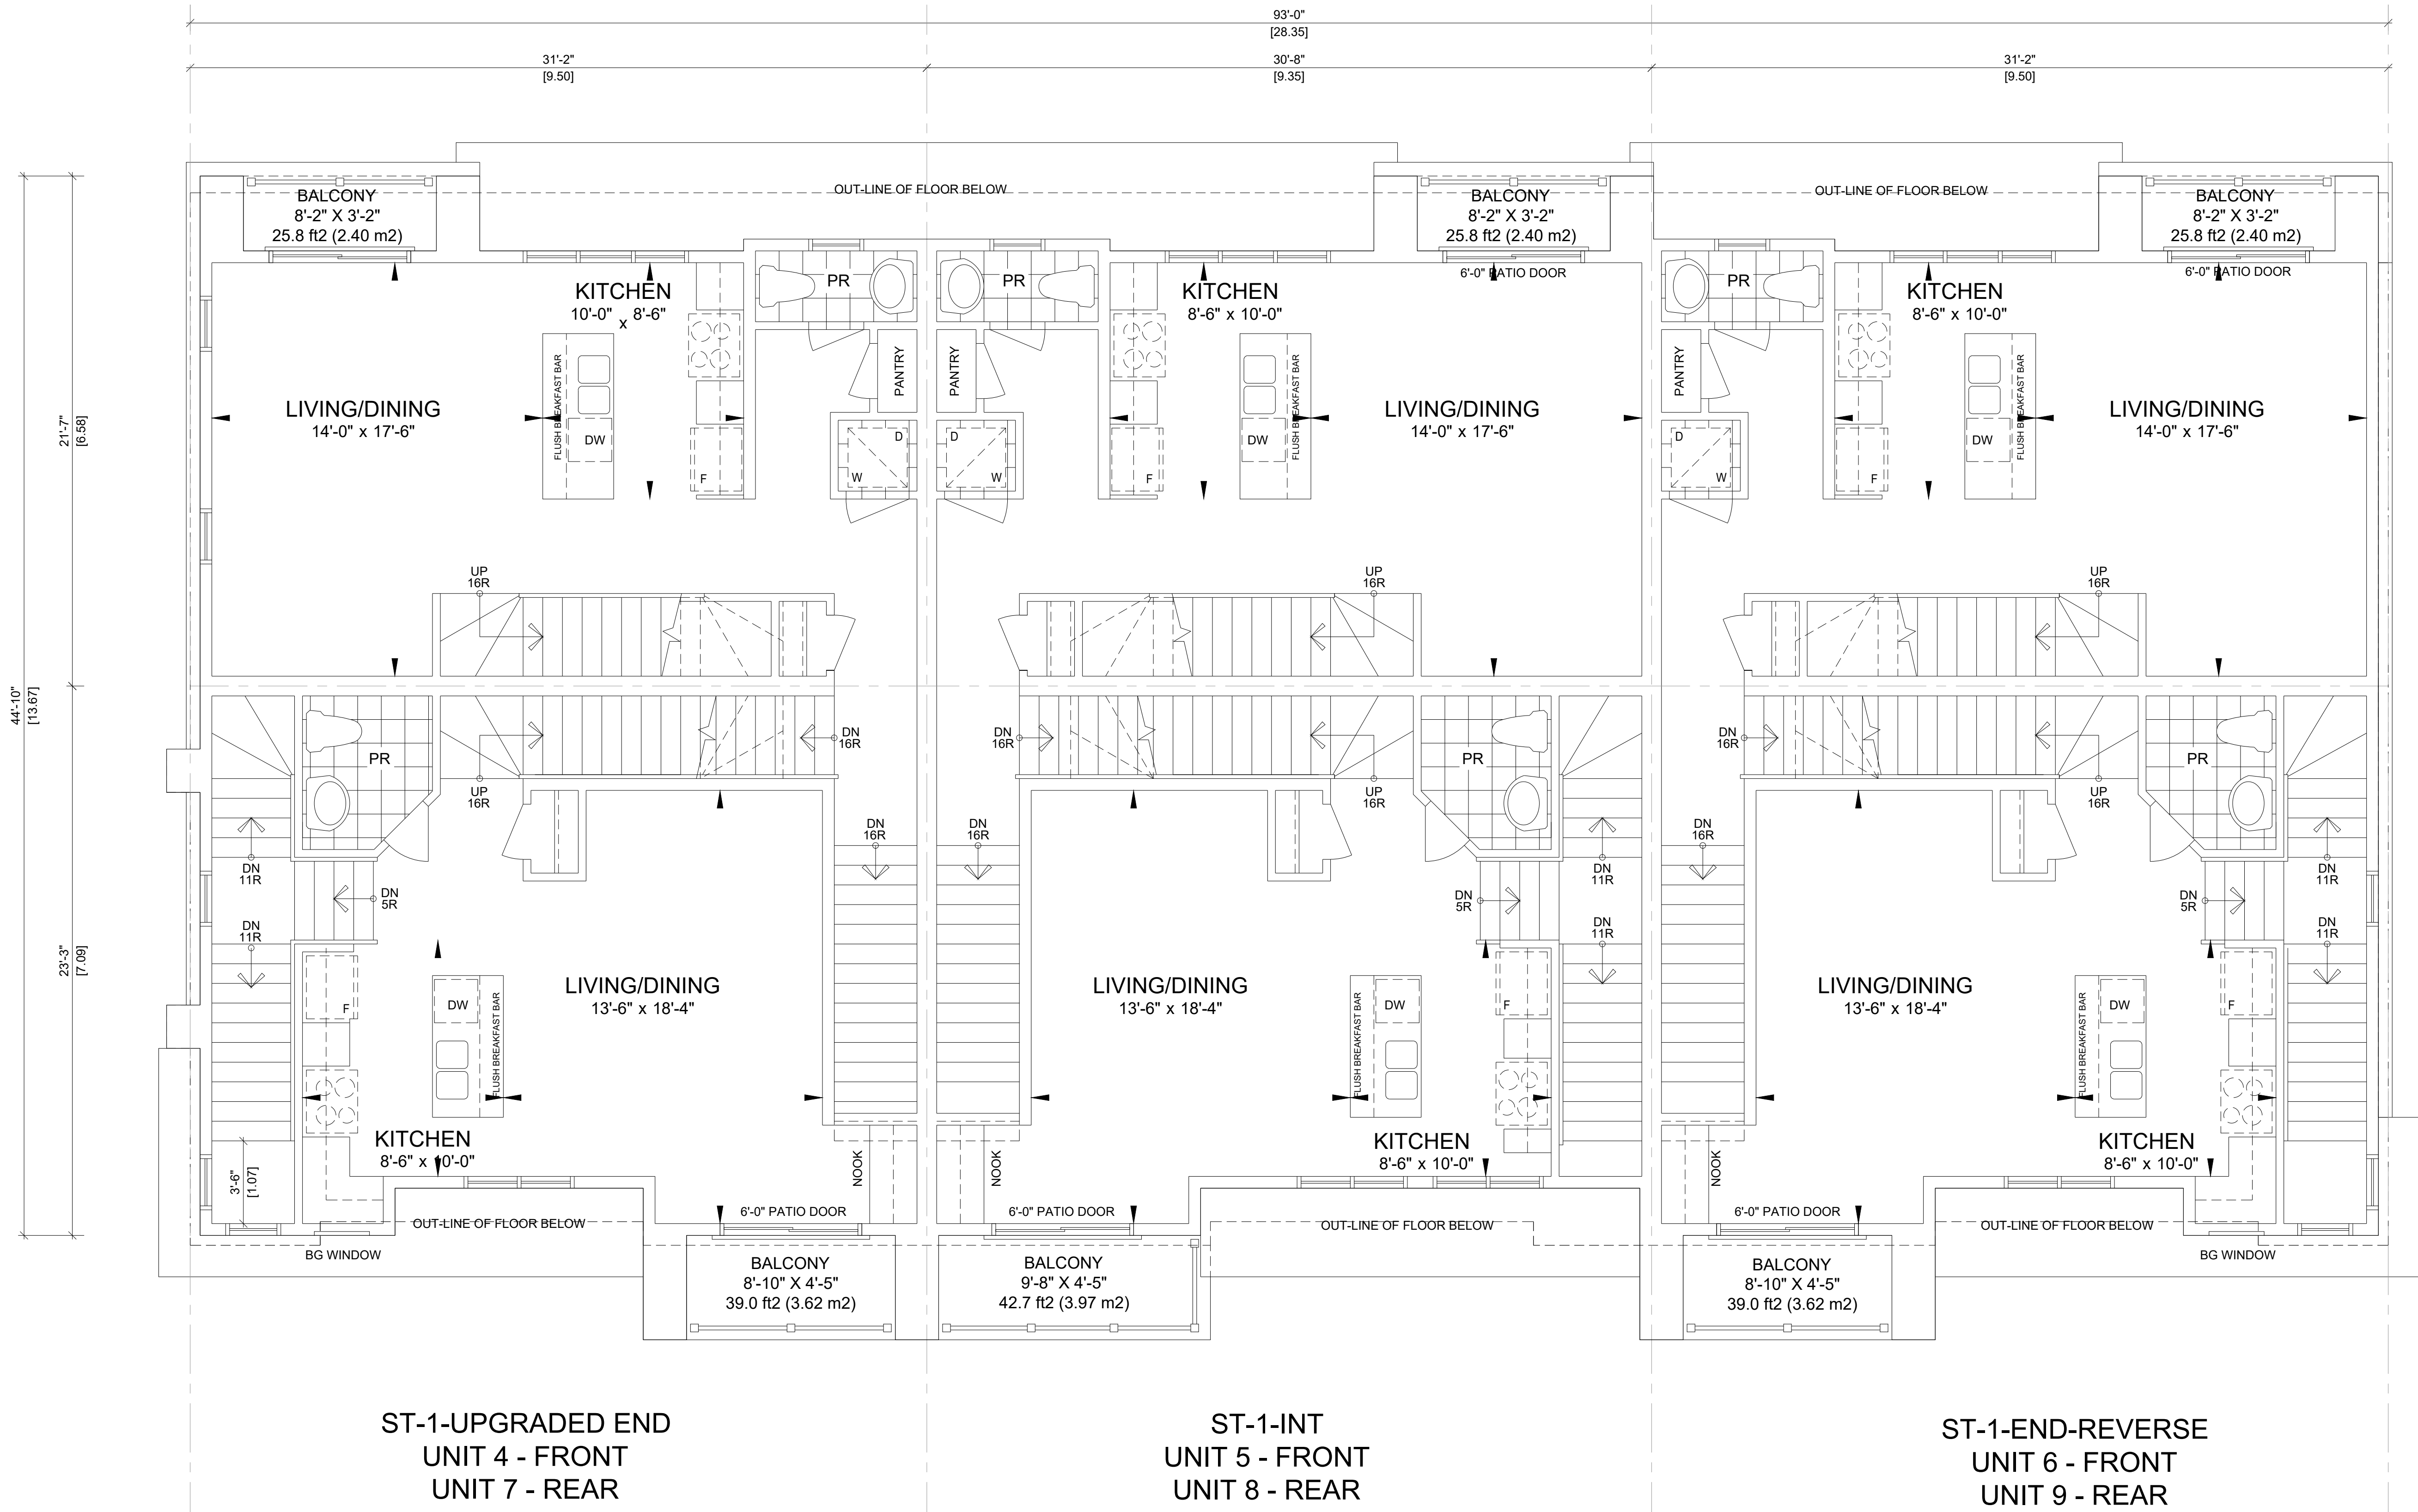

SECOND FLOOR


ST-1-UPGRADED END
UNIT 4 - FRONT
UNIT 7 - REAR

ST-1-INT
UNIT 5 - FRONT
UNIT 8 - REAR

ST-1-END-REVERSE
UNIT 6 - FRONT
UNIT 9 - REAR

1	ISSUED FOR CLIENT REVIEW	JUNE 18, 2026	
NO.	DESCRIPTION	DATE	REV.

CLIENT:		6 4 0 L i v e r p o o l R o a d	
PROJECT #:		2022-10	
CASSIDY CODE:		1/8"=1'-0"	
MUNICIPALITY:		City of Pickering	
ELEVATION:		STACK BLOCK I SECOND FLOOR PLAN	
DATE ISSUED:		NOV 20, 2025	
6 UNITS		S&C Architects Inc.	

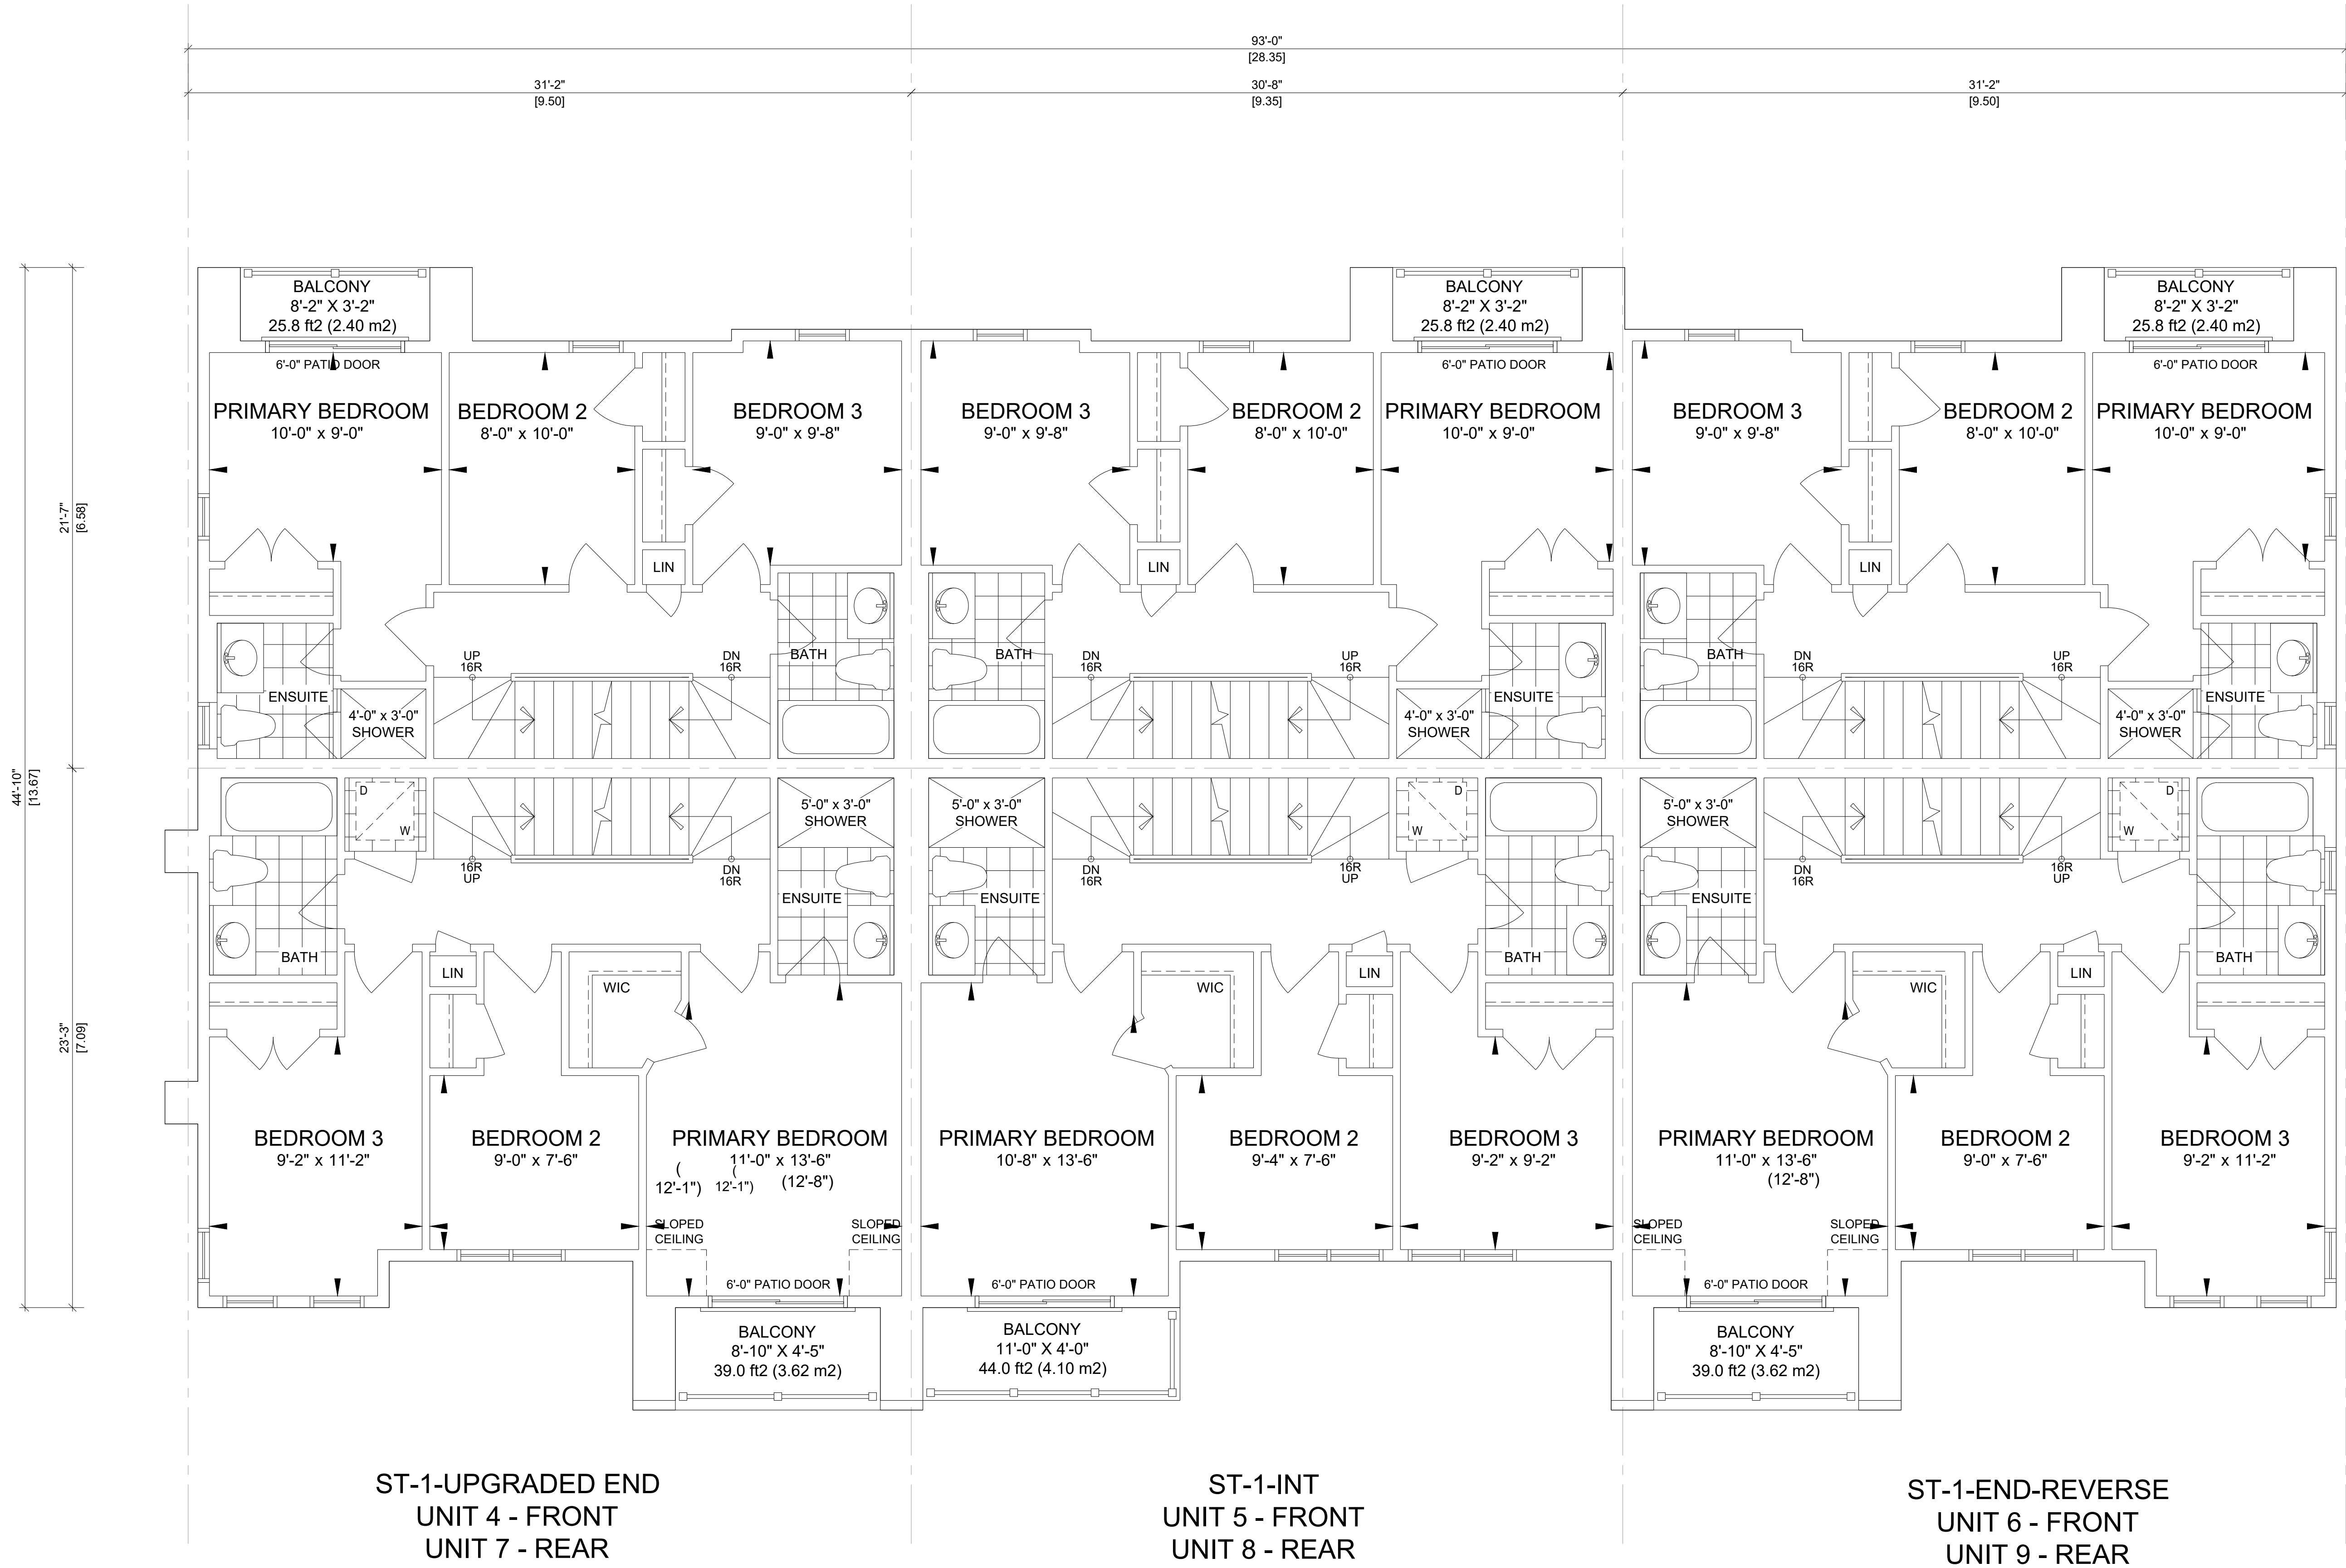

THIRD FLOOR

1	ISSUED FOR CLIENT REVIEW	JUNE 18, 2025	
NO.	DESCRIPTION	DATE	REV.

CLIENT:		6 4 0 L i v e r p o o l R o a d	
PROJECT #:		2022-10	SCALE: 1/8"=1'-0"
CASSIDY CODE:		MUNICIPALITY: City of Pickering	
STACK BLOCK I THIRD FLOOR PLAN 6 UNITS		ELEVATION:	DATE ISSUED: NOV 20, 2025
		S&C Architects Inc.	



CLIENT:		6 4 0 L i v e r p o o l R o a d	
STACK BLOCK I ROOF PLAN		ELEVATION:	
6 UNITS		DATE ISSUED: NOV 20, 2025	
PROJECT #:	SCALE:		
2022-10	1/8"=1'-0"		
CASSIDY CODE:	MUNICIPALITY:		
	City of Pickering		







ST-1-UPGRADED END
UNITS 1,4,7

ST-1 INT
UNITS 2,5,8

ST-1-END
UNITS 3,6,9

STACK FRONT ELEVATION - 9 UNIT BLOCK

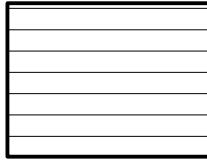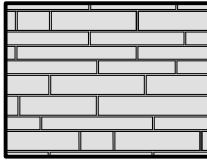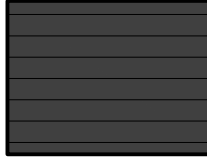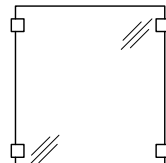	PRIMARY SIDING COLOUR 1		FACE STONE OR BRICK
	ACCENT SIDING COLOUR 1		RAISED SEAM METAL ROOF
			GLASS RAILINGS

ISSUED FOR CLIENT REVIEW	JUNE 18, 2025
NO. DESCRIPTION	DATE REV.

CLIENT:		6 4 0 L i v e r p o o l R o a d	
STACK BLOCK I FRONT ELEVATION		ELEVATION:	
6 UNITS		DATE ISSUED: NOV 20, 2025	
PROJECT #:	2022-10	SCALE:	1/8"=1'-0"
CASSIDY CODE:		MUNICIPALITY:	City of Pickering
			



STACK ELEVATION - LANEWAY

PRIMARY SIDING COLOUR 1

ACCENT SIDING COLOUR 1

FACE STONE OR BRICK

RAISED SEAM METAL ROOF


GLASS RAILINGS

1	ISSUED FOR CLIENT REVIEW	JUNE 18, 2025	
NO.	DESCRIPTION	DATE	REV.

CLIENT: 6 4 0 Liverpool Road			ELEVATION:
STACK BLOCK I REAR ELEVATION			DATE ISSUED: NOV 20, 2025
6 UNITS			
PROJECT #: 2022-10	SCALE: 1/8"=1'-0"	S&C Architects Inc.	
CASSIDY CODE:	MUNICIPALITY: City of Pickering		



ST-1-UPGRADED END
STACK ELEVATION
OUTER END





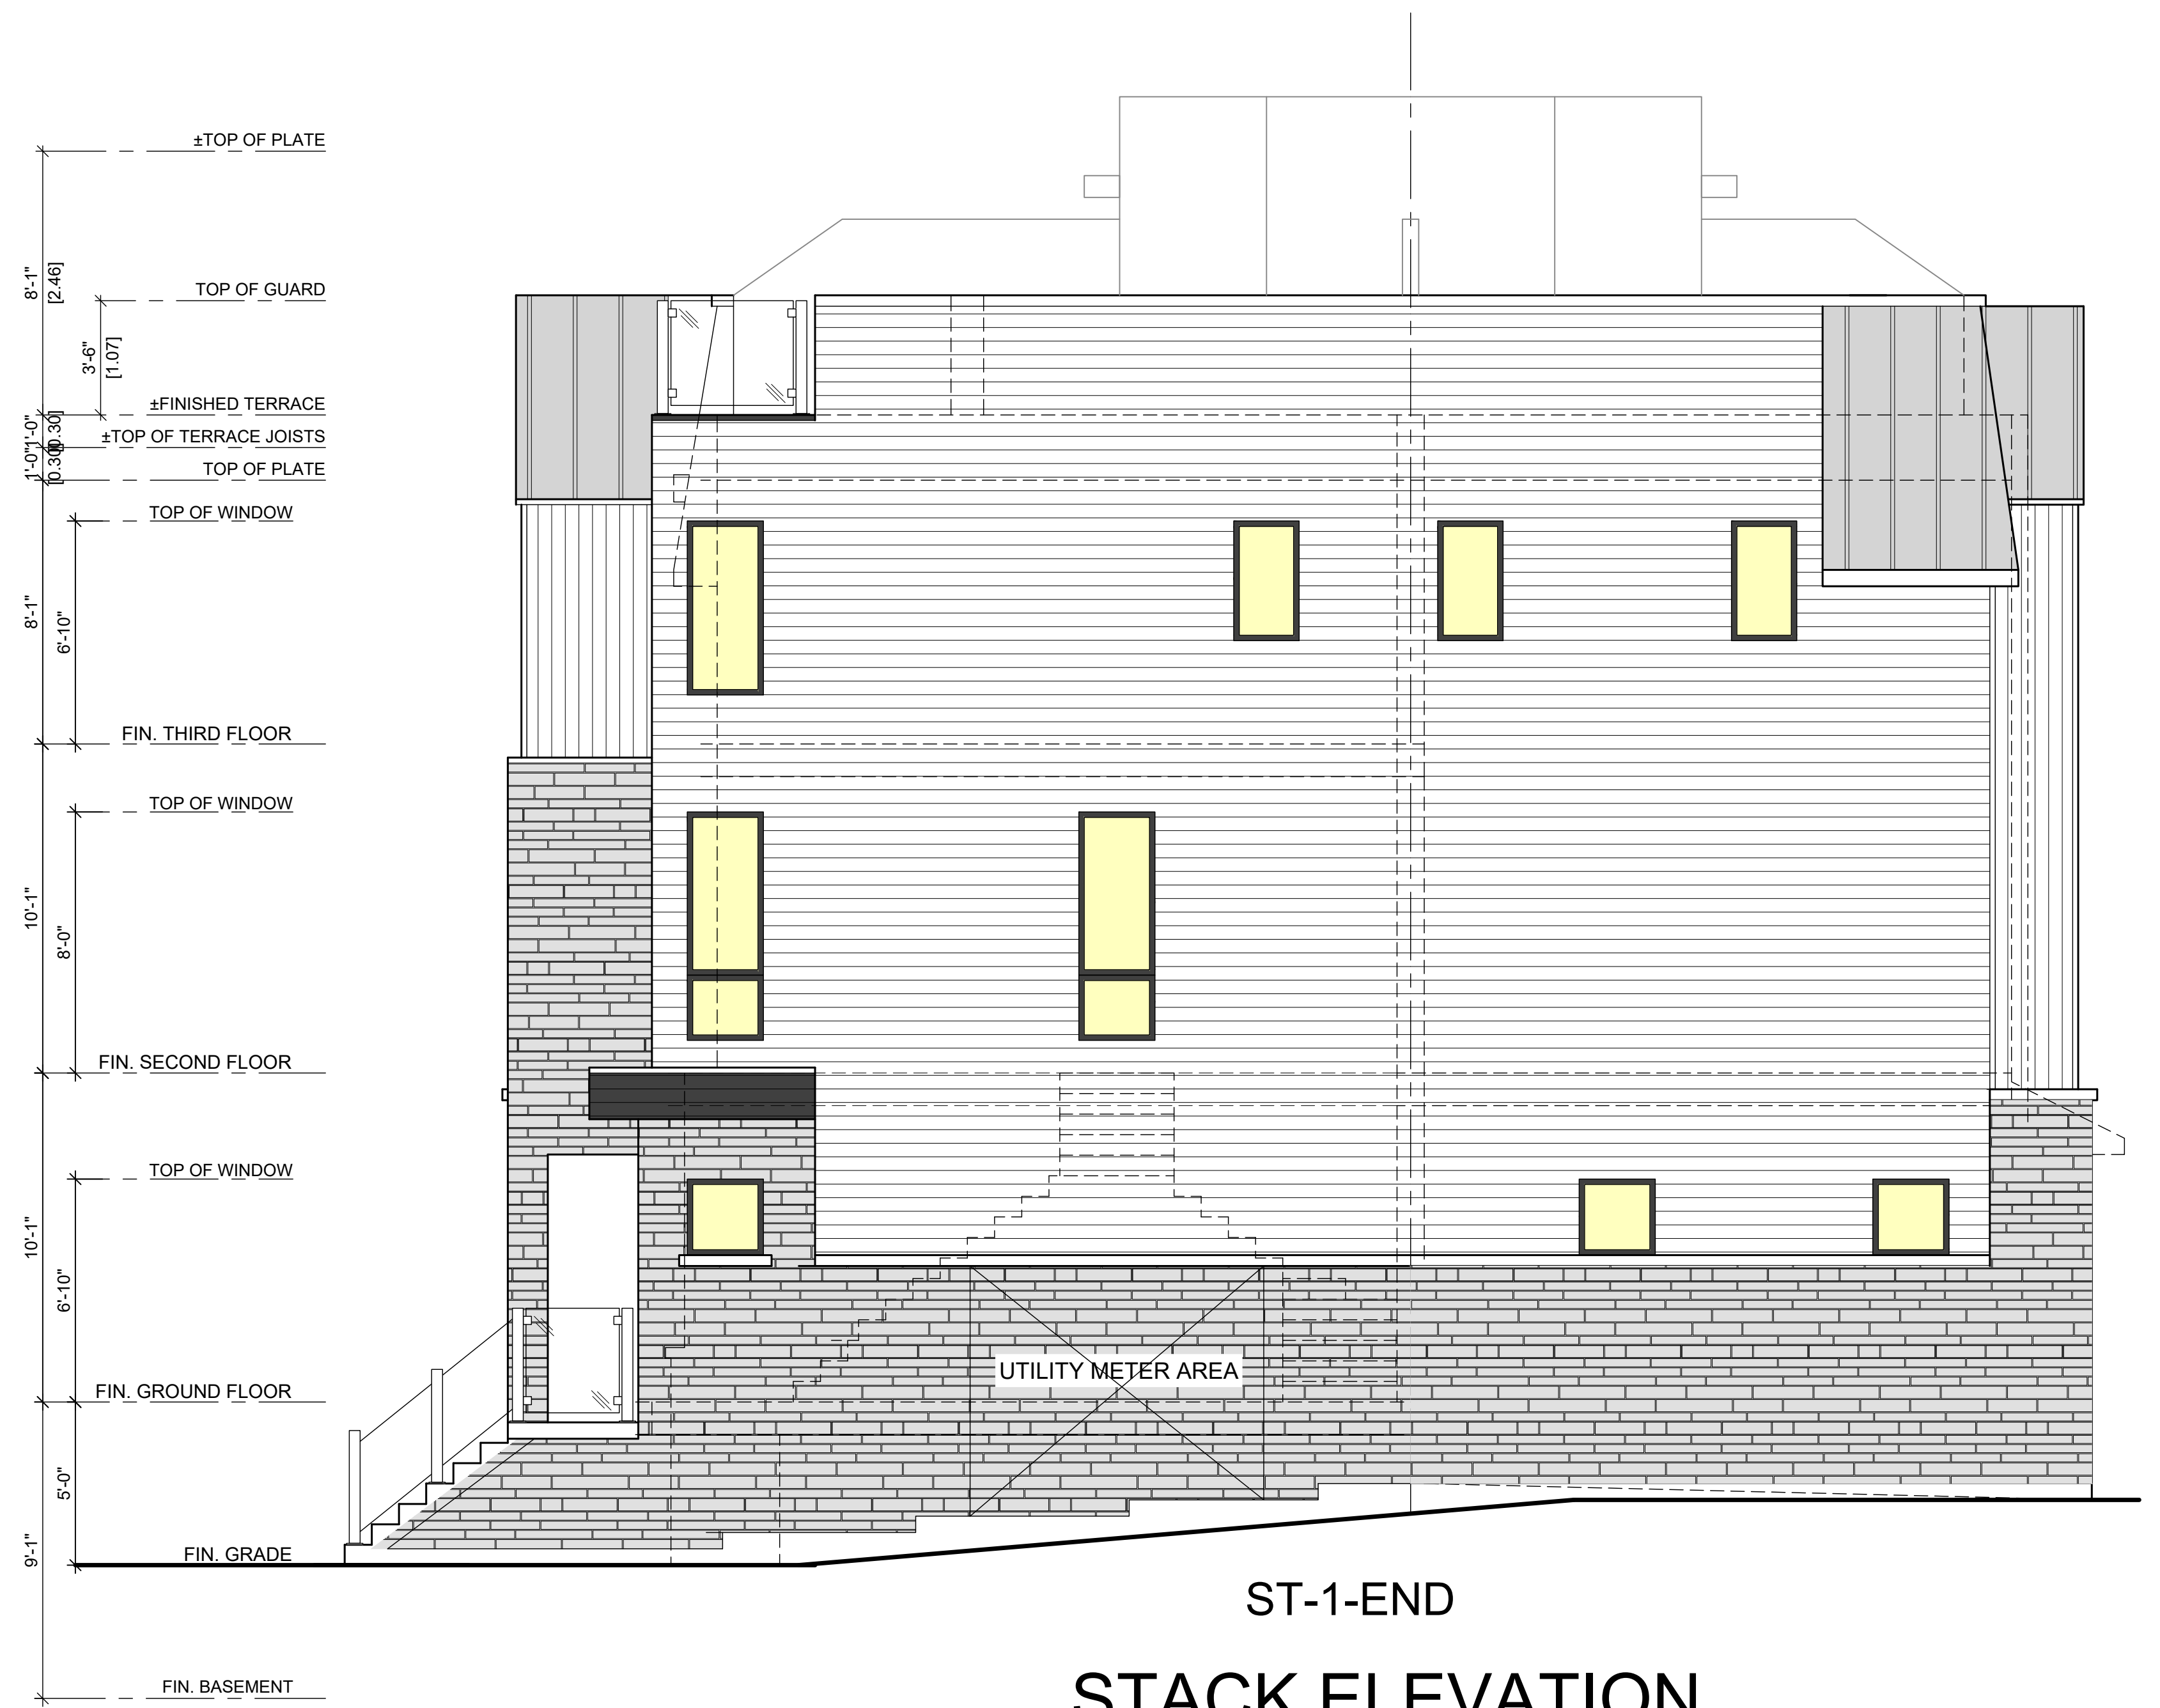


ST-1-END
STACK ELEVATION
INTERIOR END

- PRIMARY SIDING
COLOUR 1
- FACE STONE OR BRICK
- ACCENT SIDING
COLOUR 1
- RAISED SEAM METAL ROOF
- GLASS RAILINGS

1	ISSUED FOR CLIENT REVIEW	JUNE 17, 2025	
NO.	DESCRIPTION	DATE	REV

CLIENT: 6 4 0 Liverpool Road		ELEVATION:	
STACK BLOCK I SIDE ELEVATIONS		DATE ISSUED: NOV 20, 2025	
6 UNITS			
PROJECT #: 2022-10	SCALE: 1/8"=1'-0"		
CASSIDY CODE:	MUNICIPALITY: City of Pickering		
		S&C Architects Inc.	

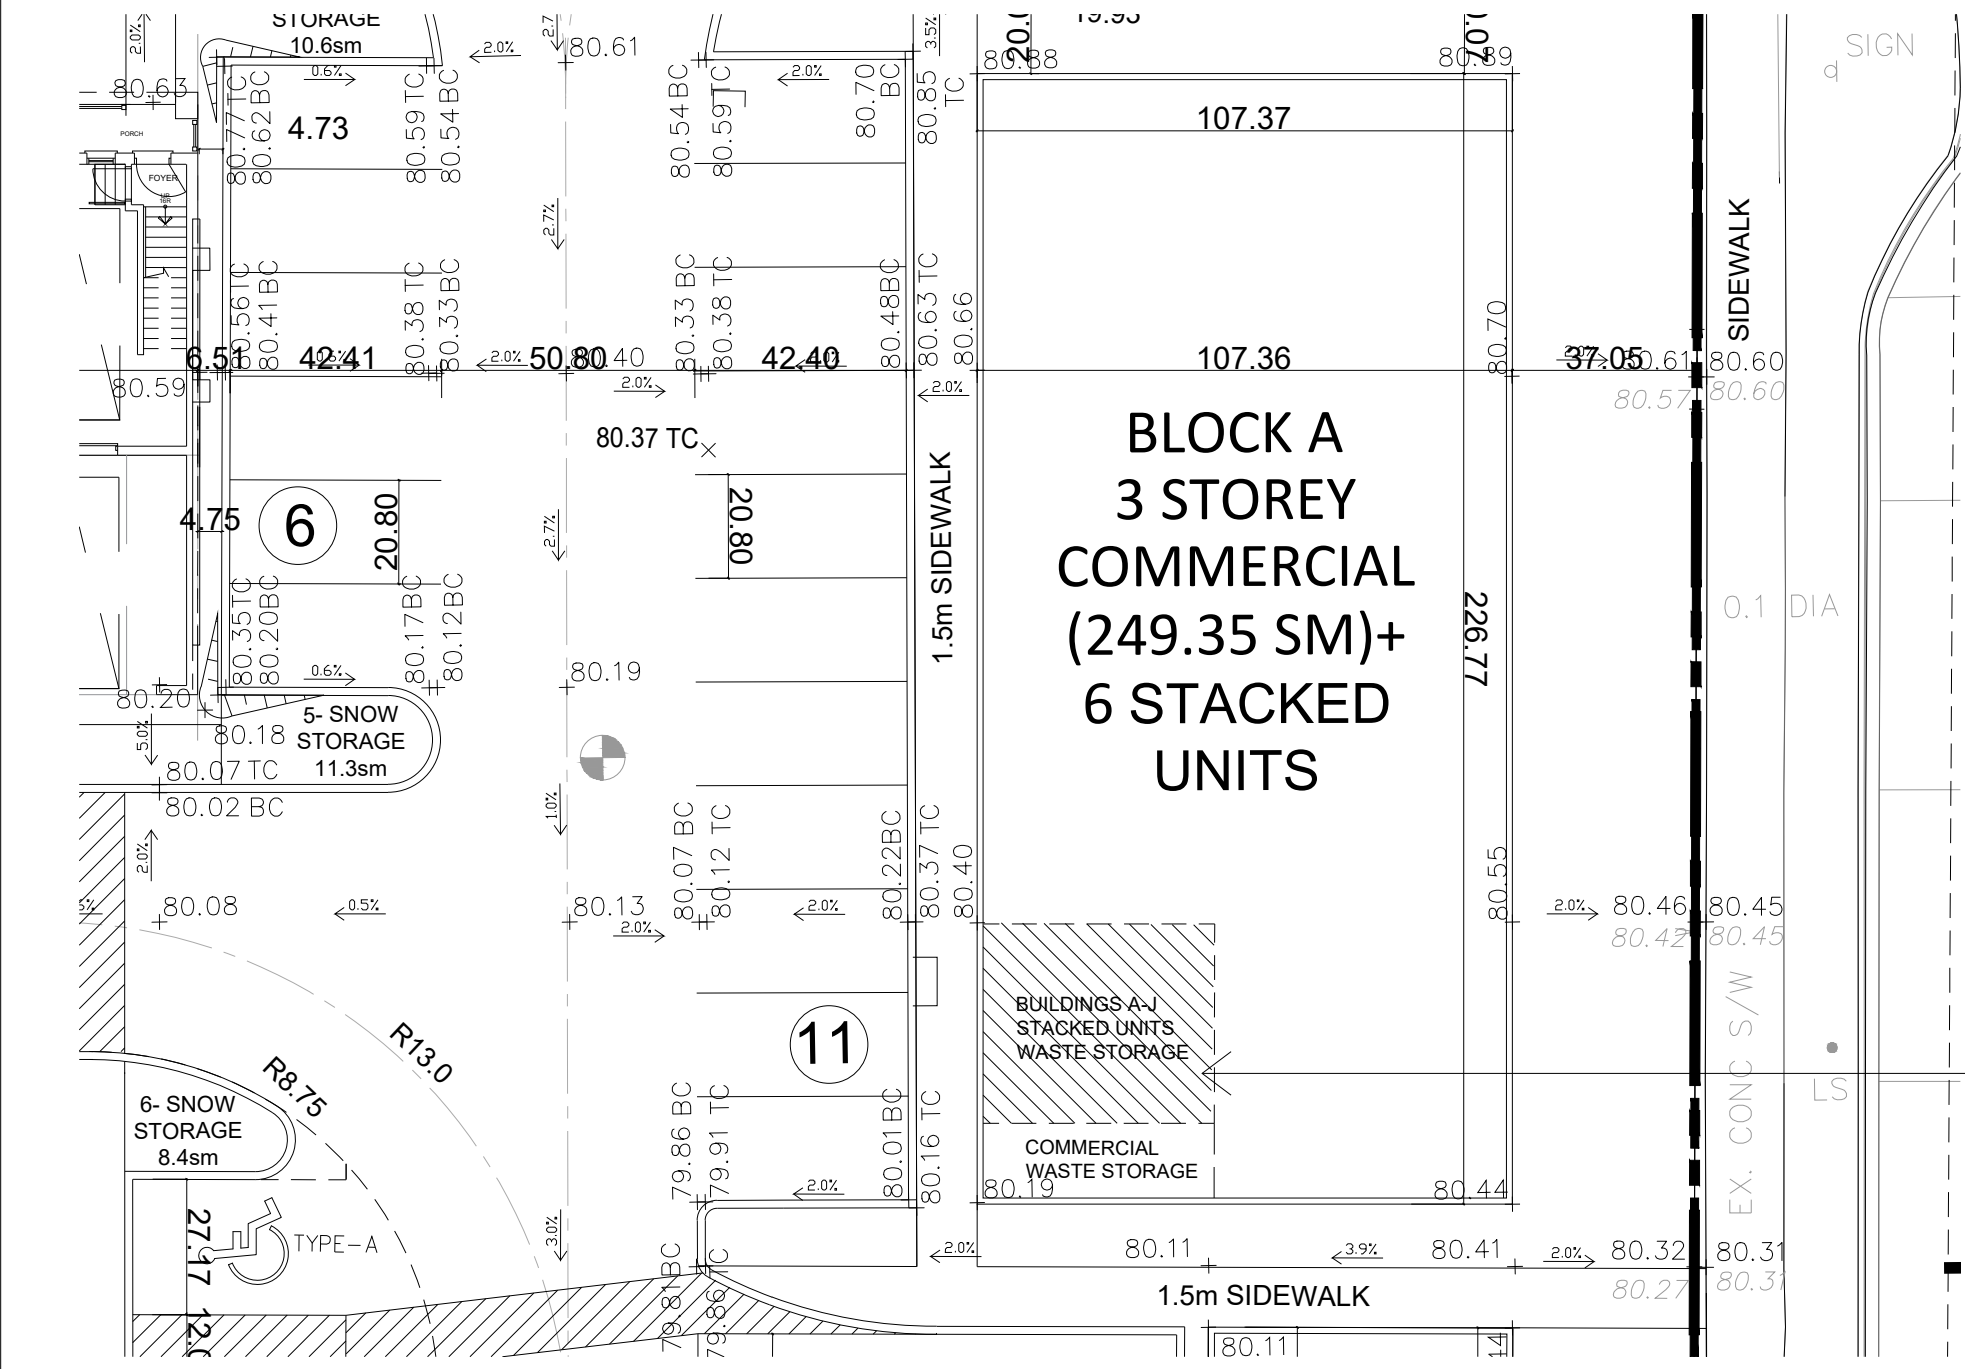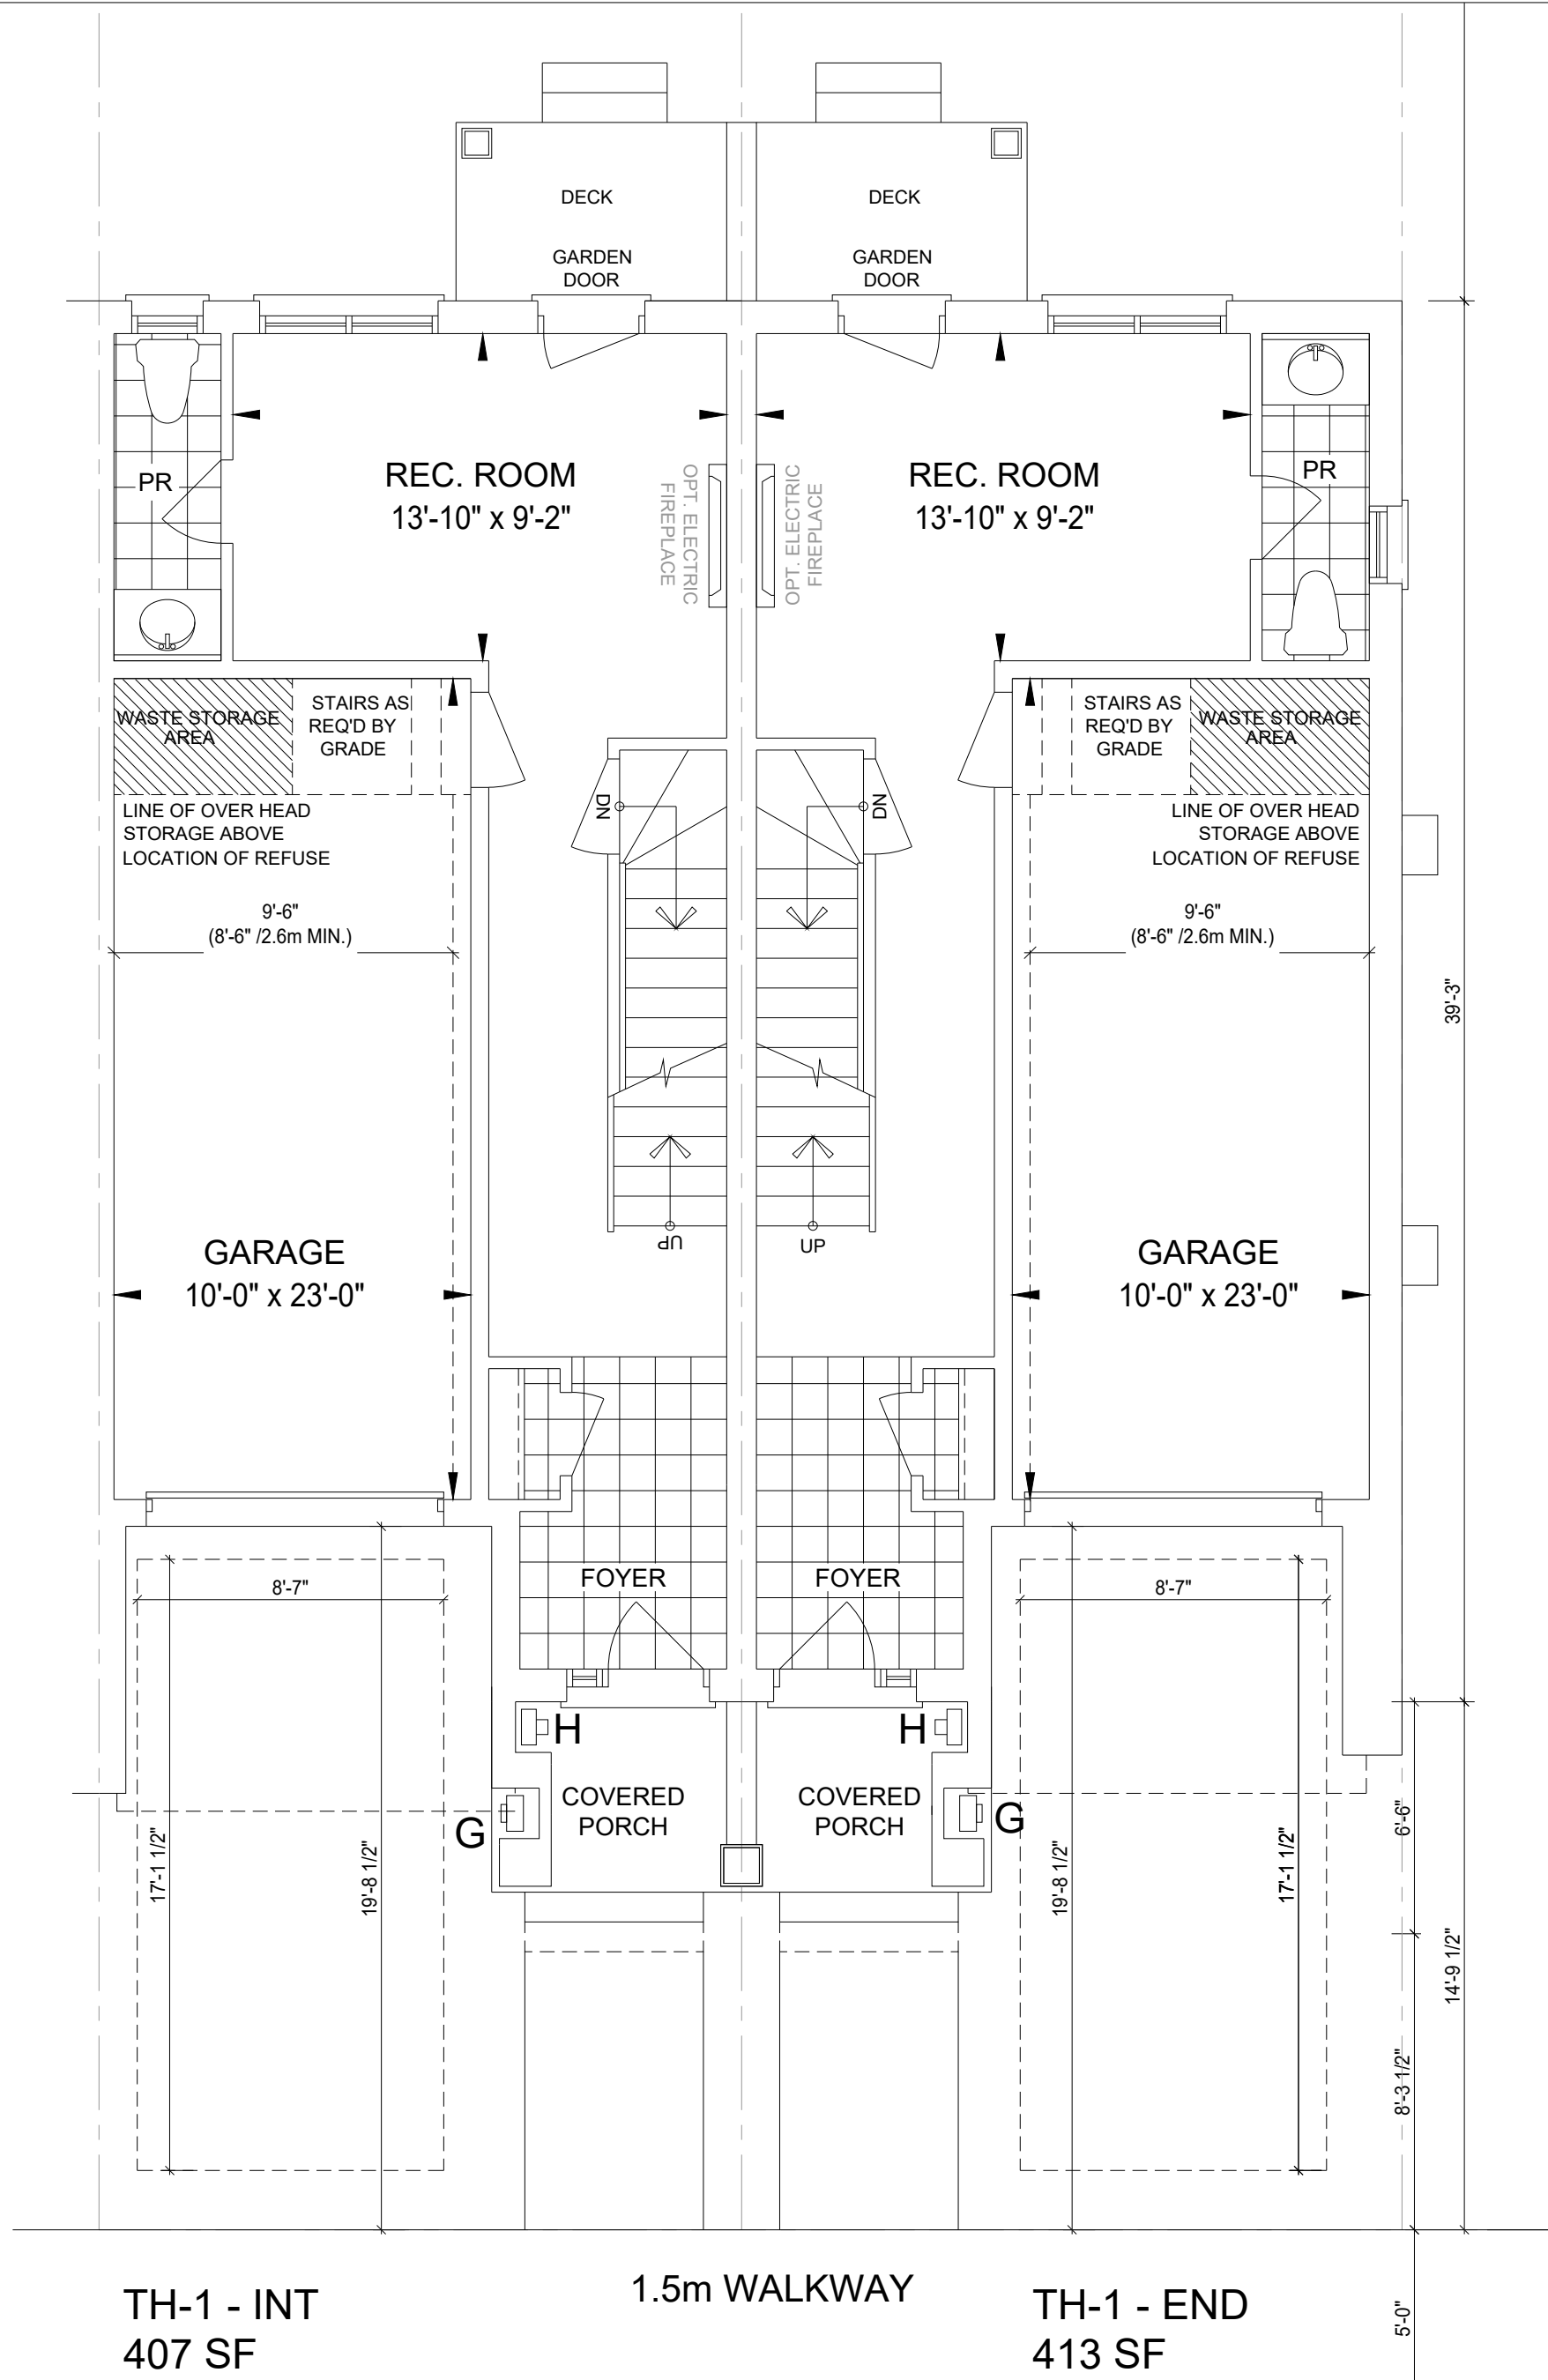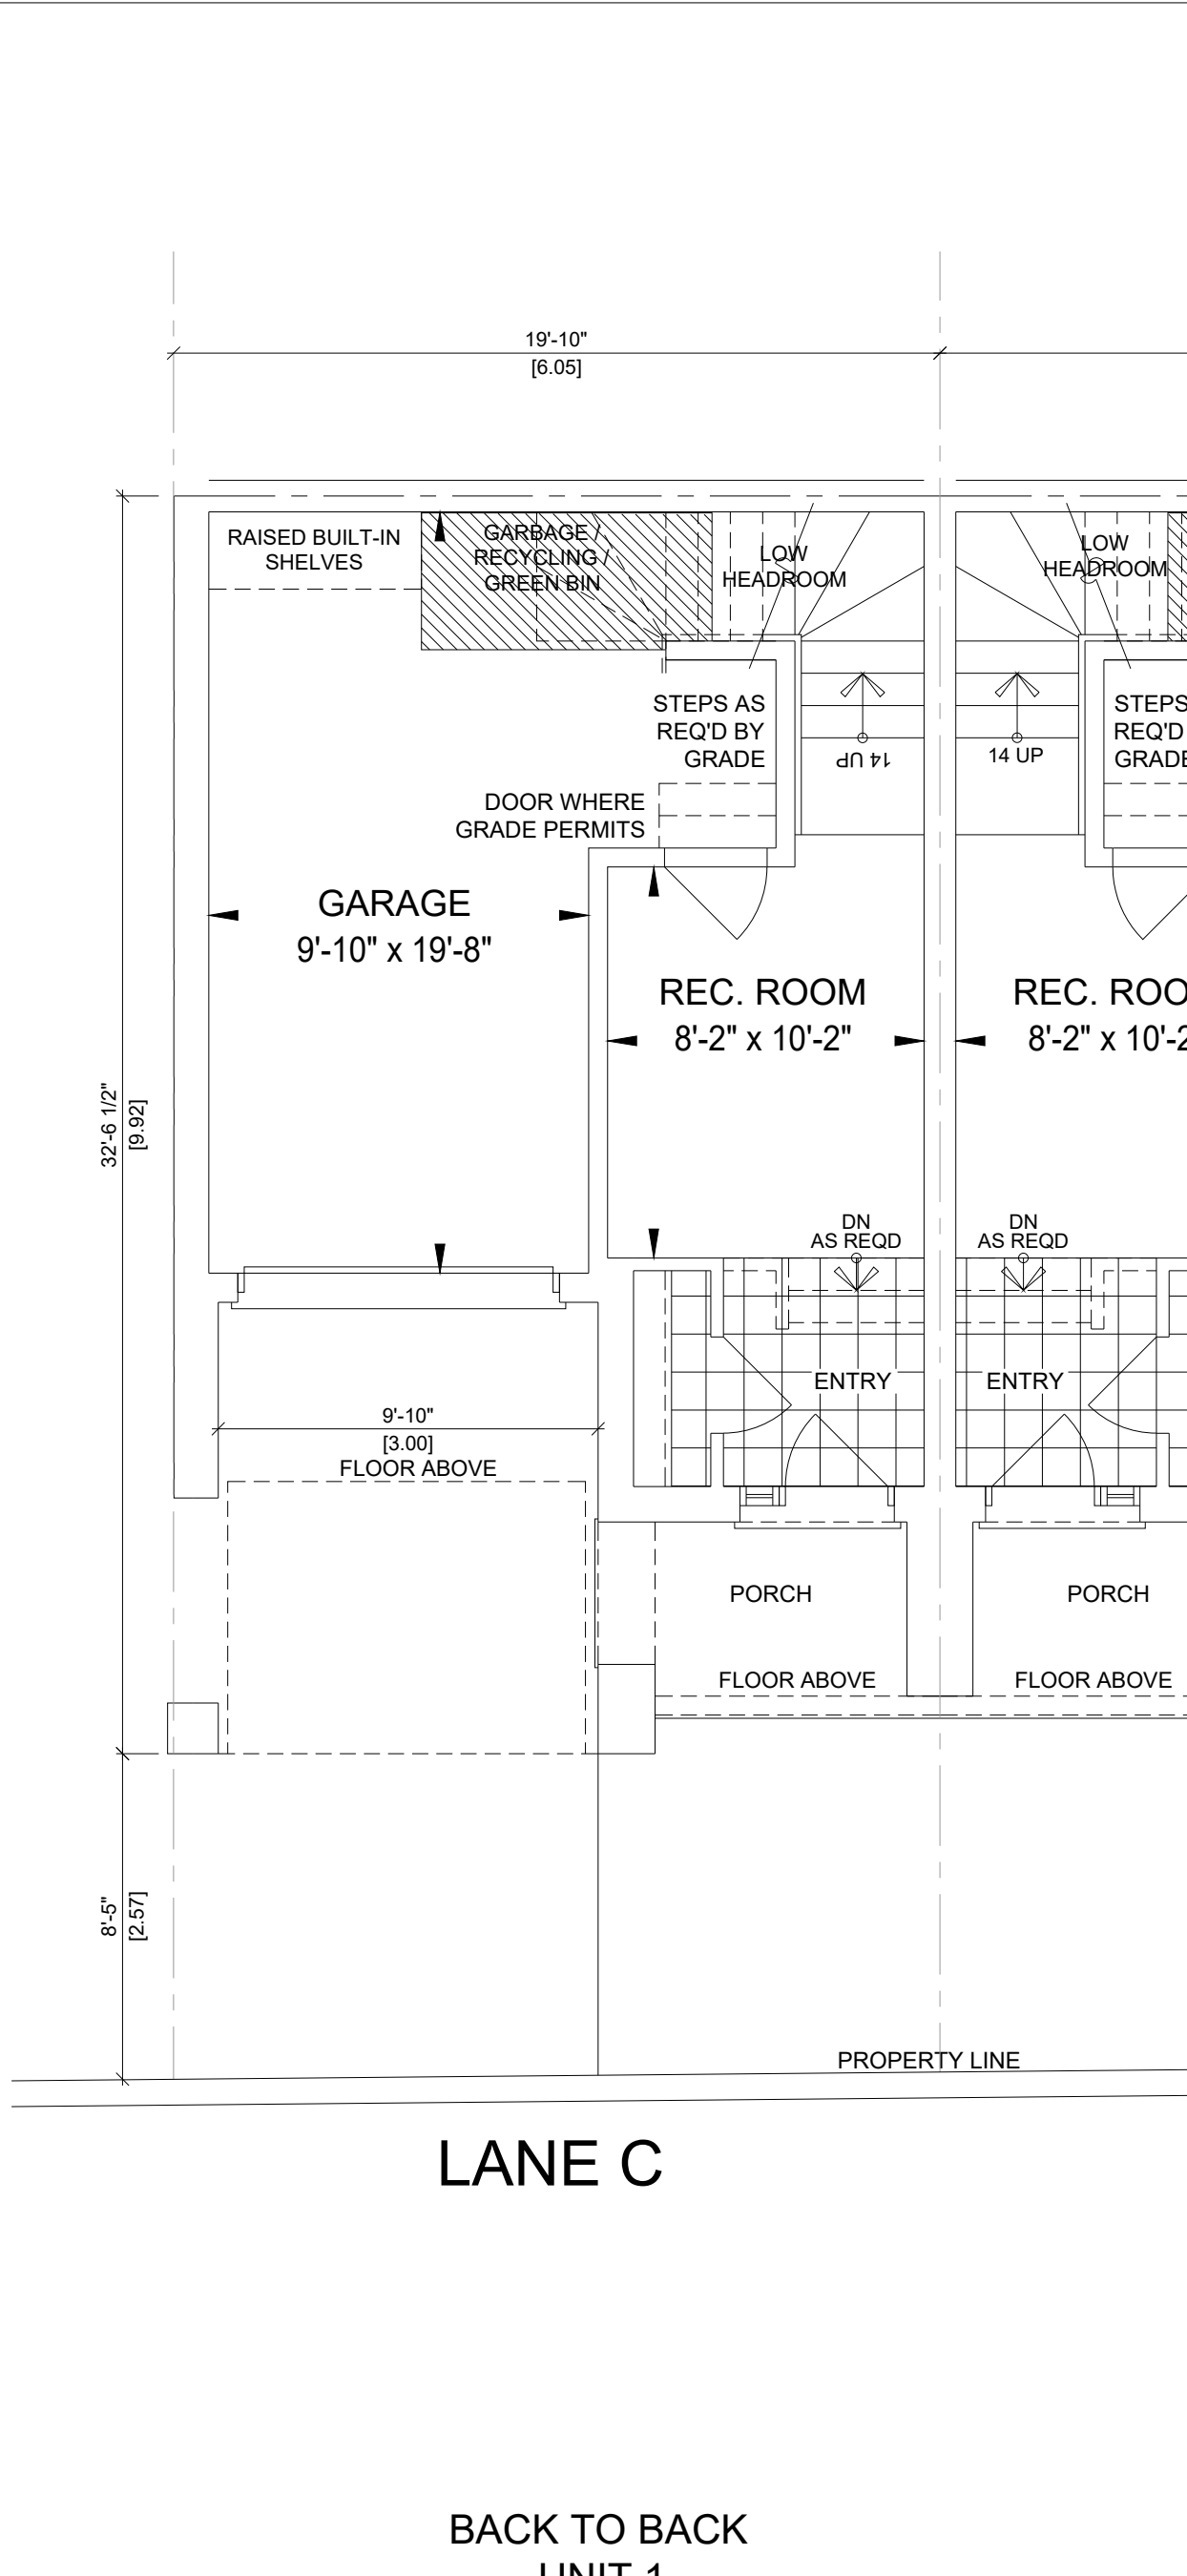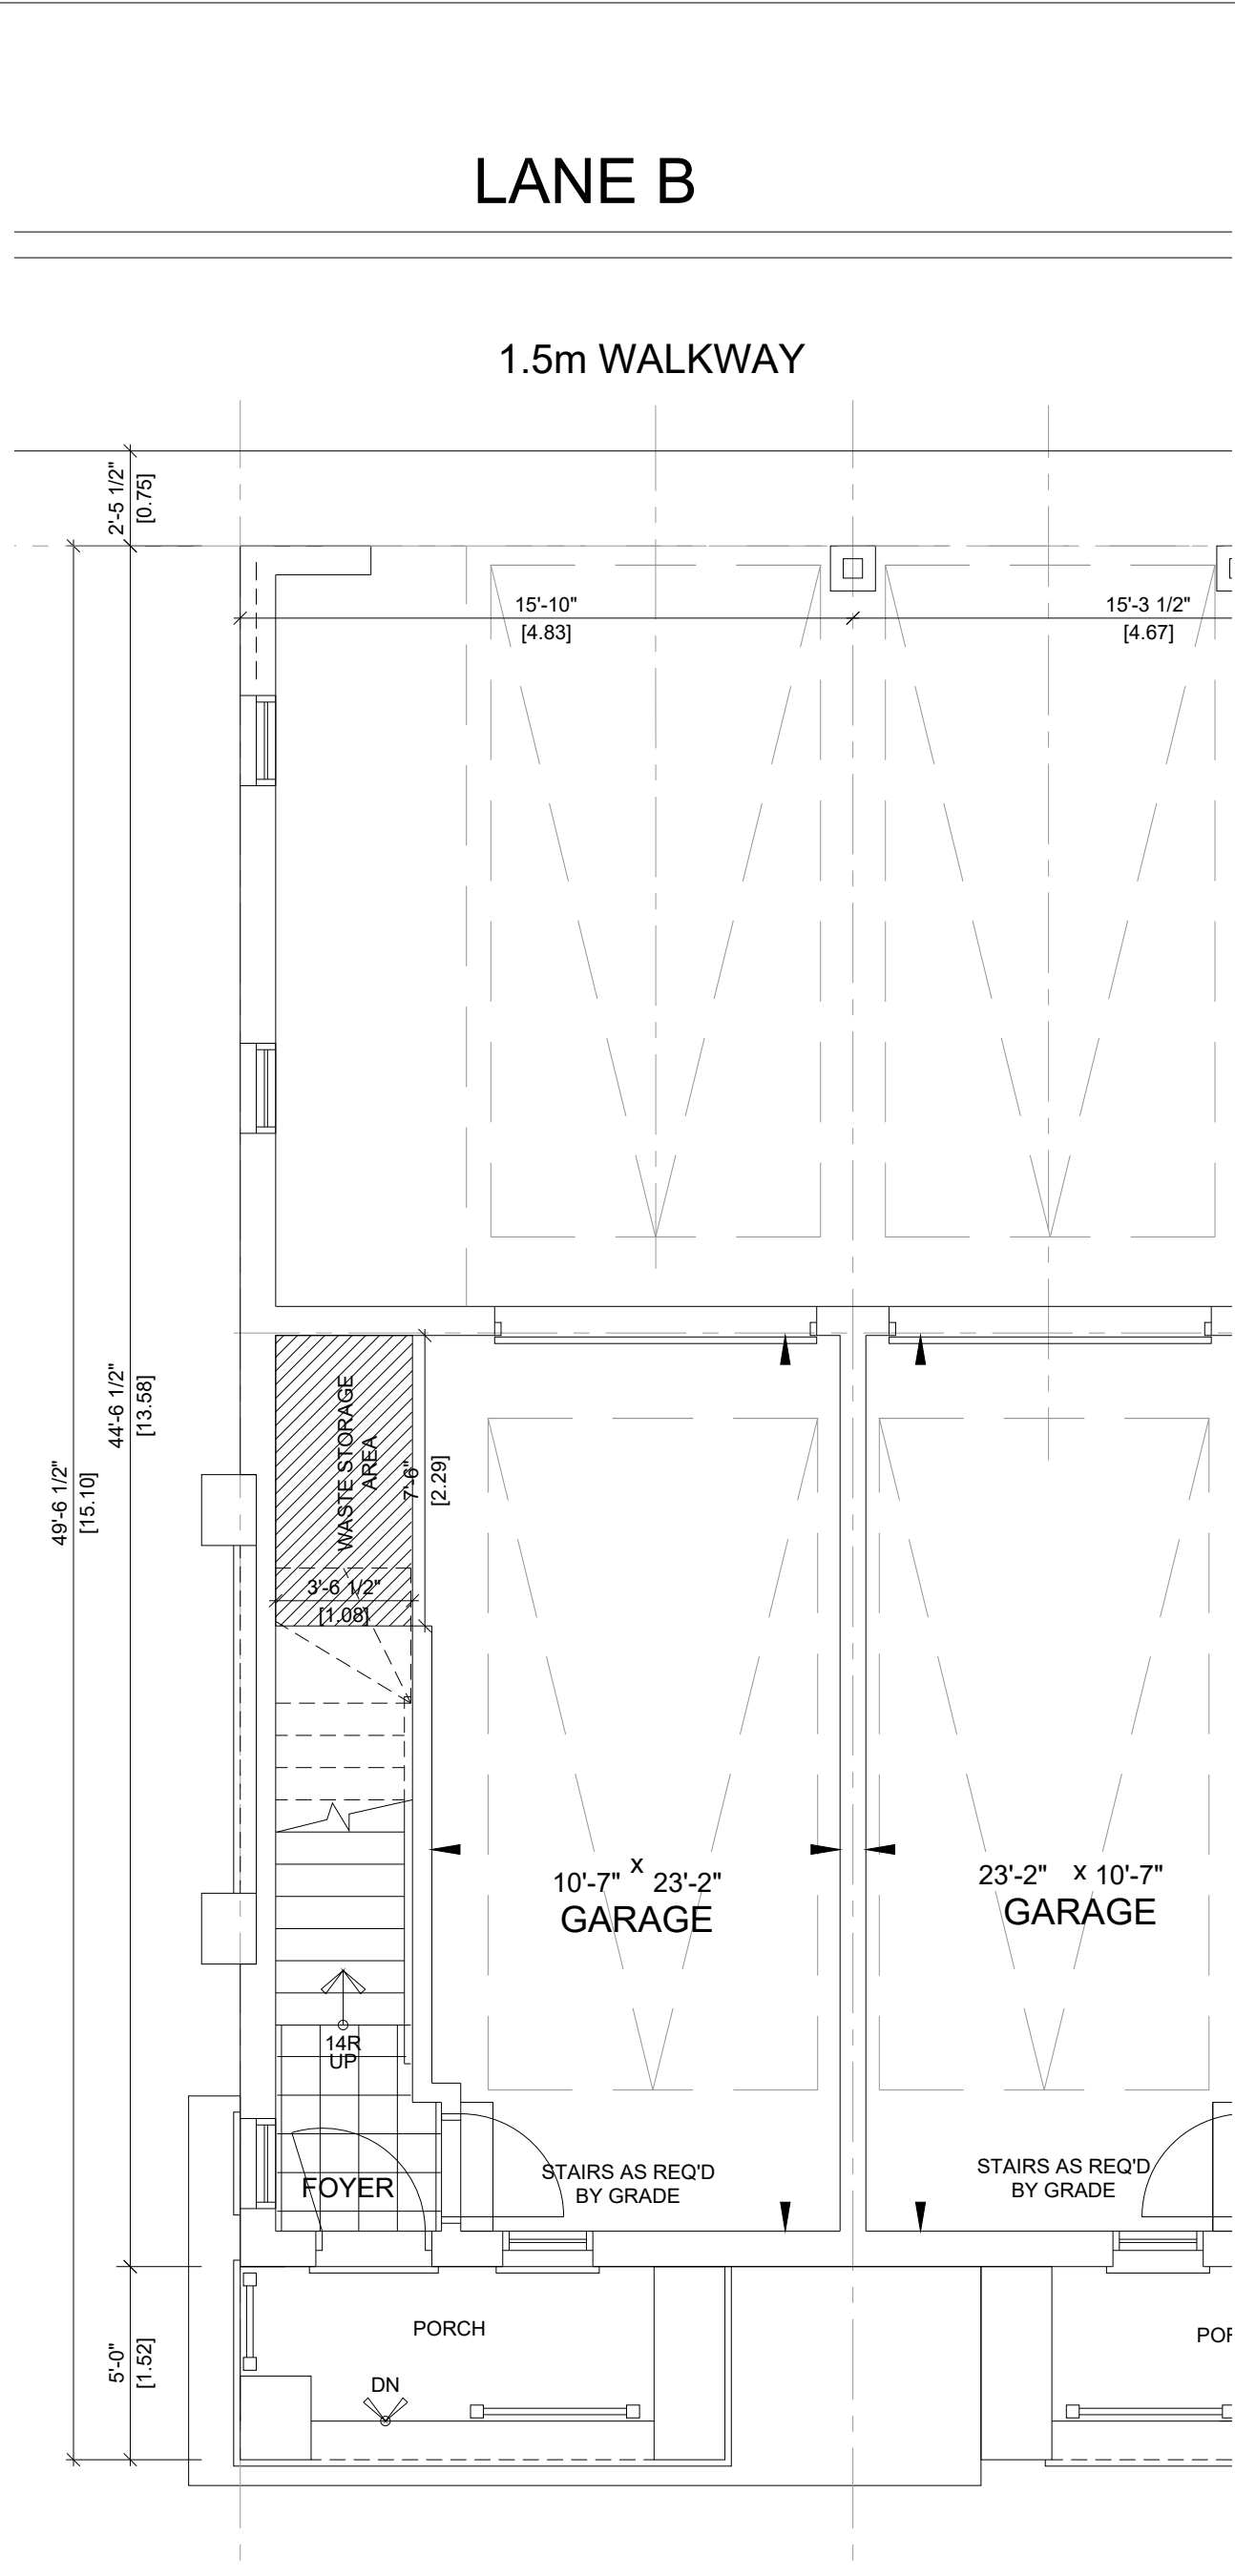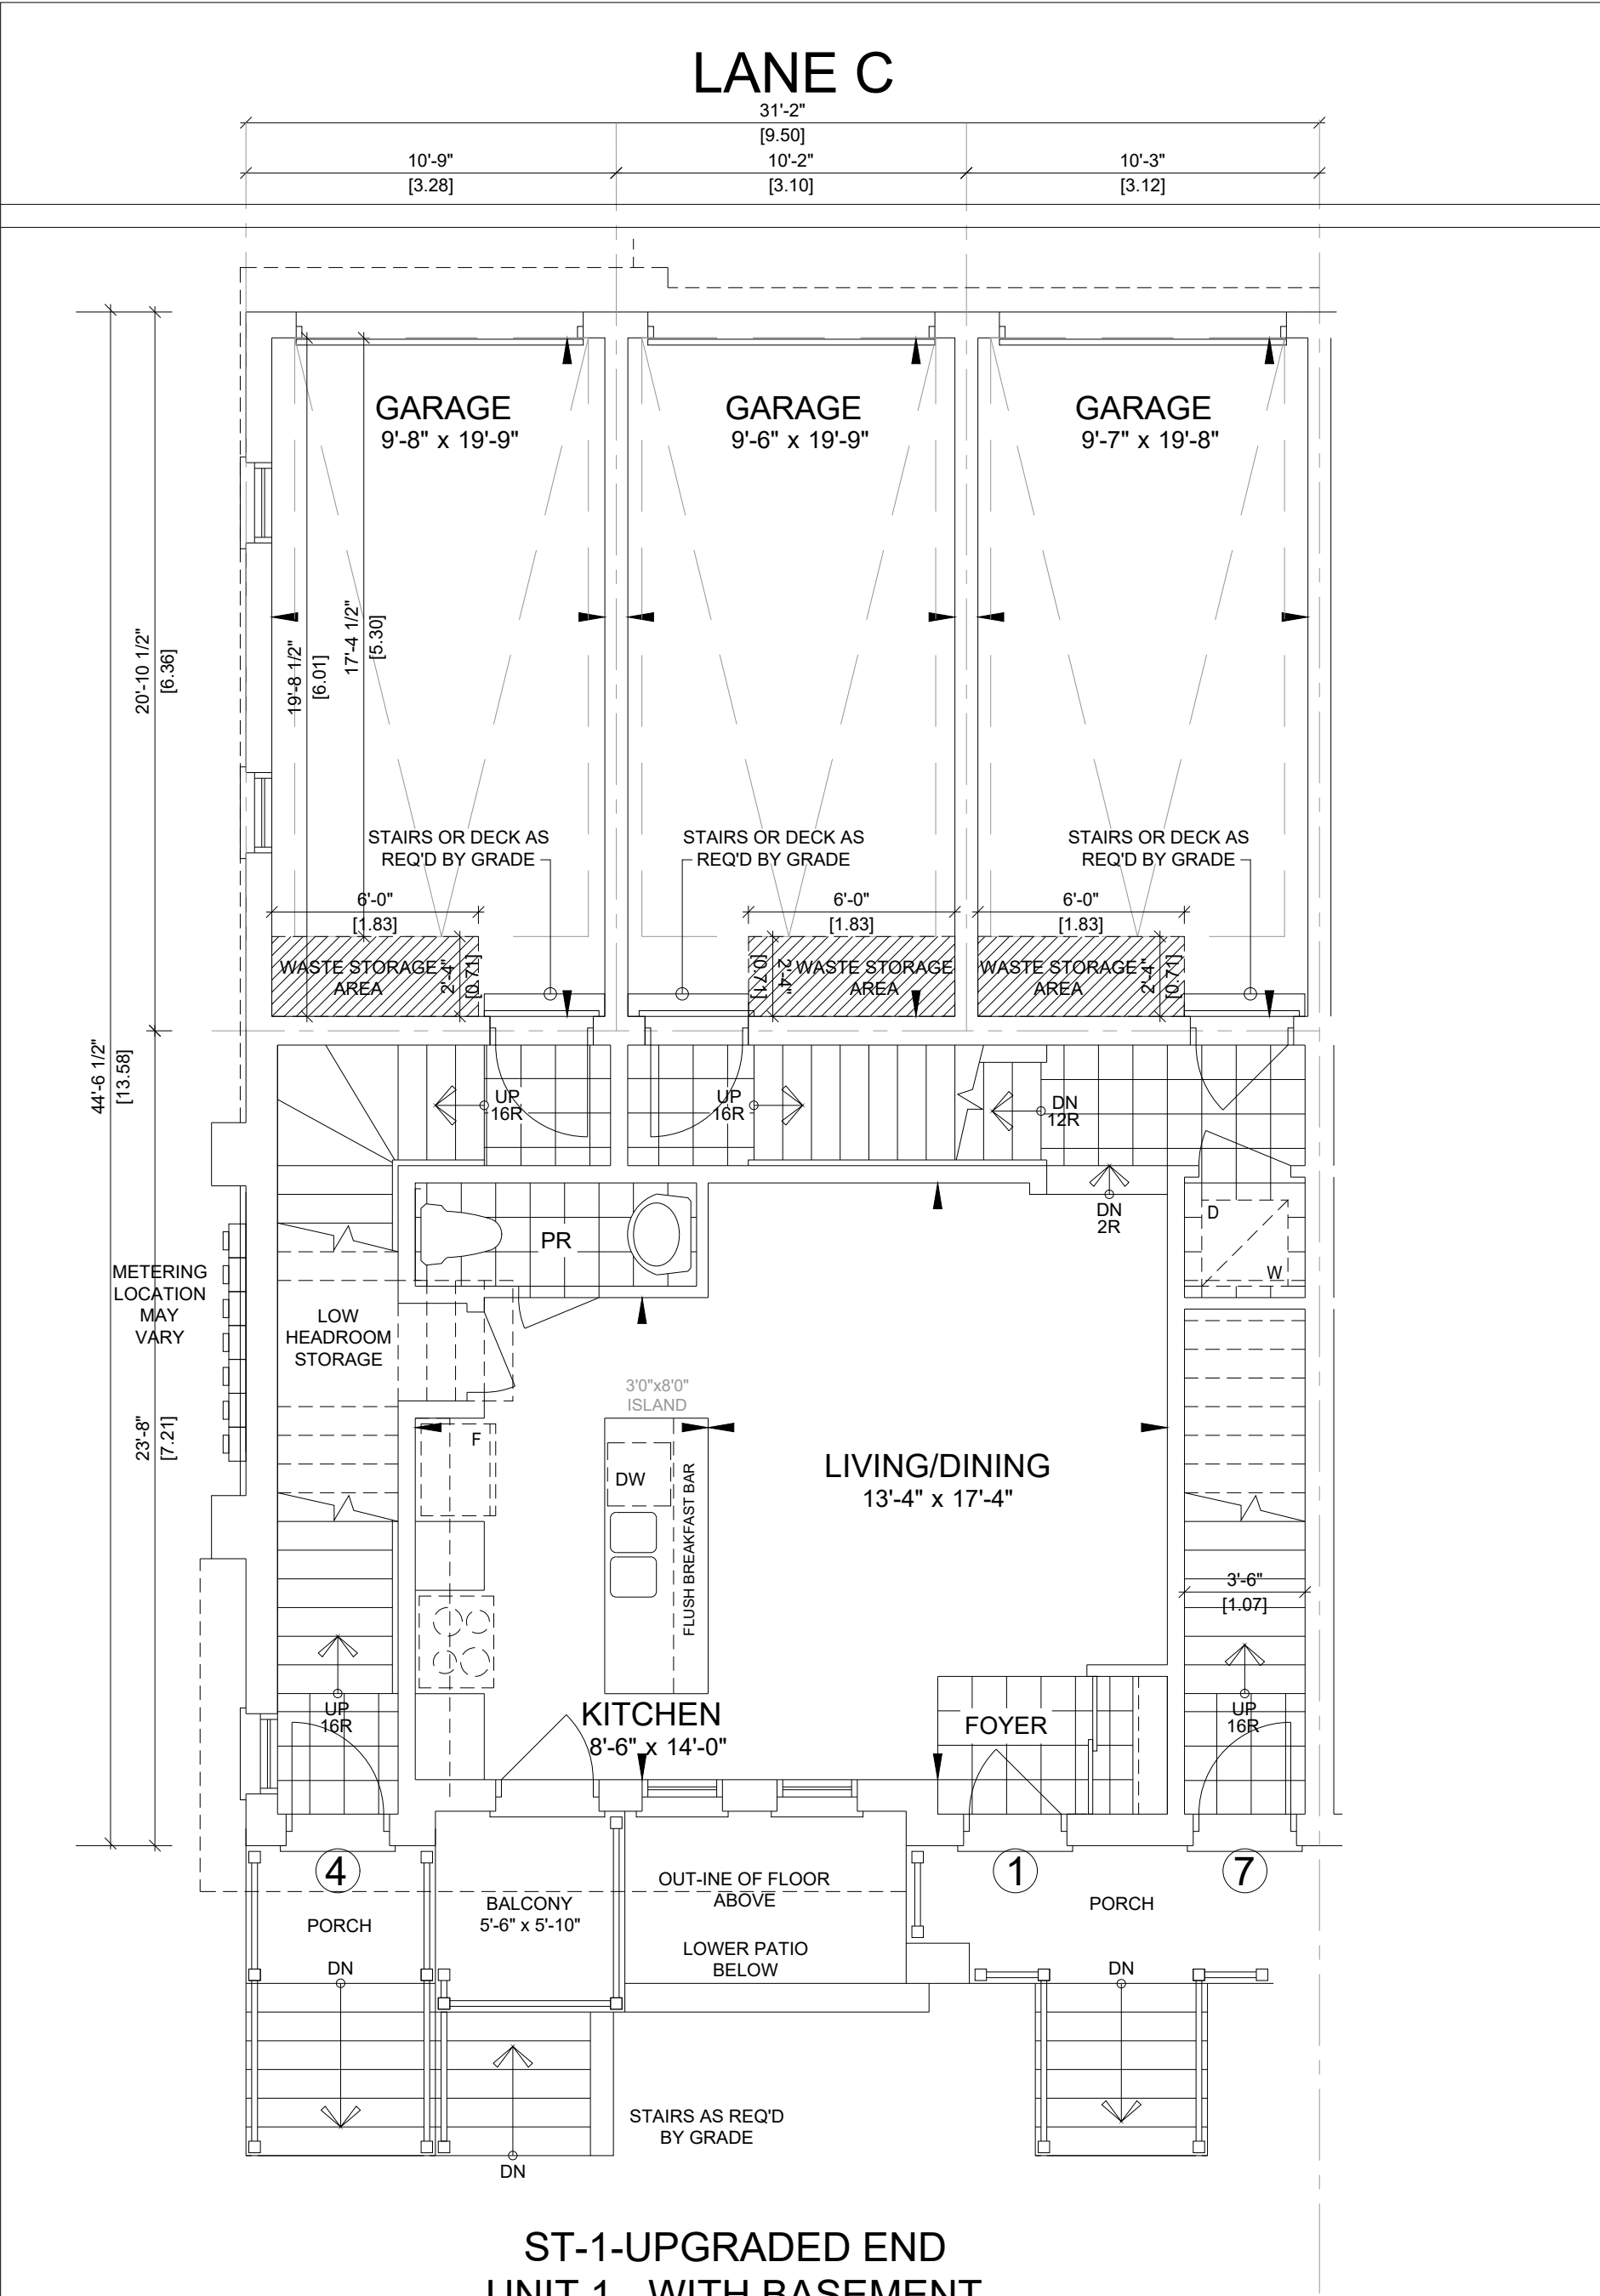

1	ISSUED FOR CLIENT REVIEW	JUNE 18, 2025	DATE	REV
NO	DESCRIPTION			

CLIENT:		6 4 0 Liverpool Road	
TYPICAL WASTE STORAGE		ELEVATION:	
TYPICAL UNITS		DATE ISSUED:	
PROJECT #:		NOV 20, 2025	
2022-10		N.T.S	
CASSIDY CODE:		MUNICIPALITY:	
		City of Pickering	
		S&C Architects Inc.	