


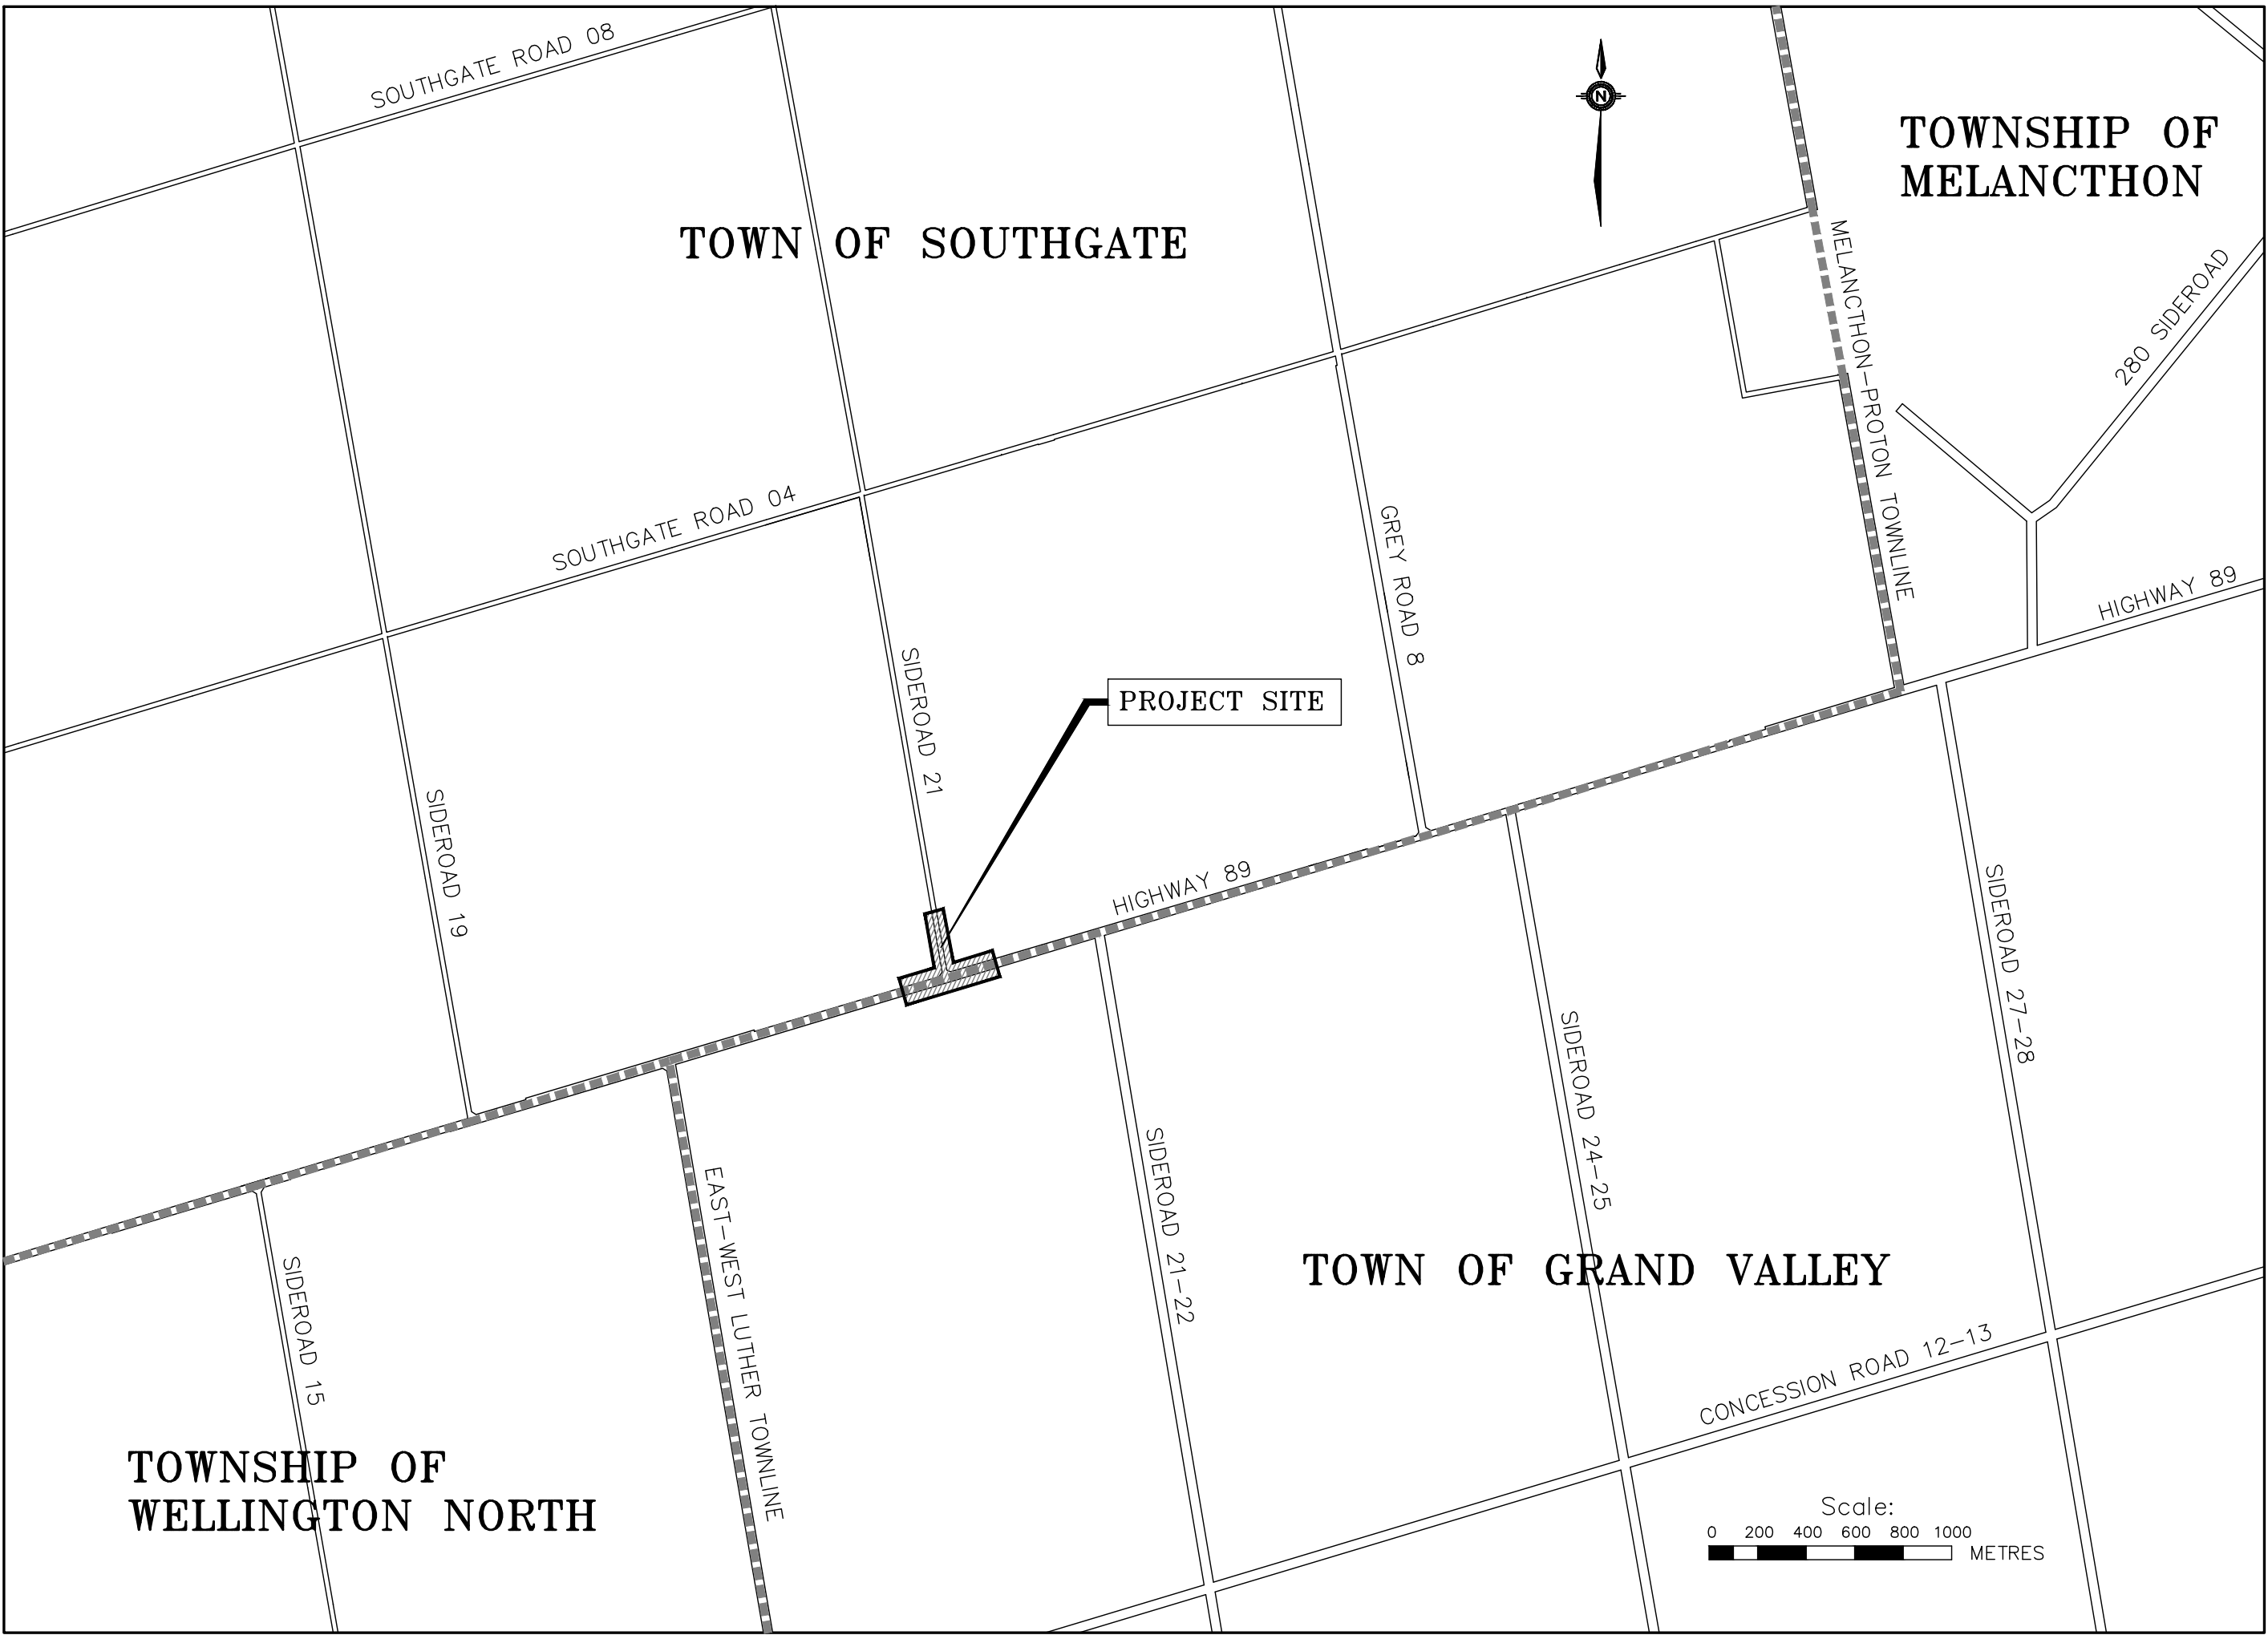

KEY PLAN

LIST OF DRAWINGS

- * 01 PLAN AND PROFILE
- * 02 TYPICAL SETIONS AND DETAILS



ROAD IMPROVEMENTS
**SOUTHGATE SIDEROAD 21
AT HIGHWAY 89**

SOUTHGATE


PROJECT No. A4191



Mayor :
BRIAN MILNE


C.A.O. :
JIM ELLIS


ISSUED FOR M.T.O. APPROVAL
ISSUED FOR M.T.O. APPROVAL
* ISSUED FOR TENDER
ISSUED FOR CONSTRUCTION
RECORD DRAWING

– SEPT. 2024
– JULY 2026
– AUG. 2026

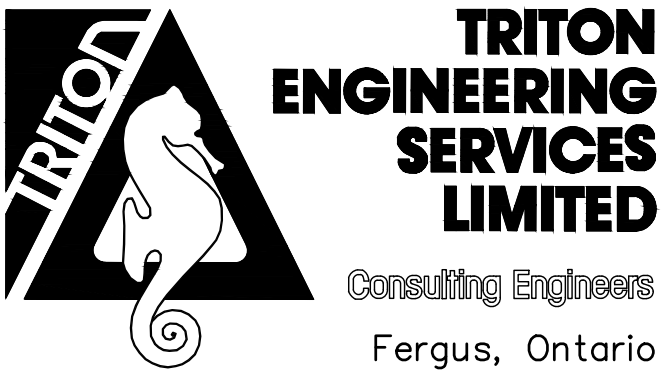


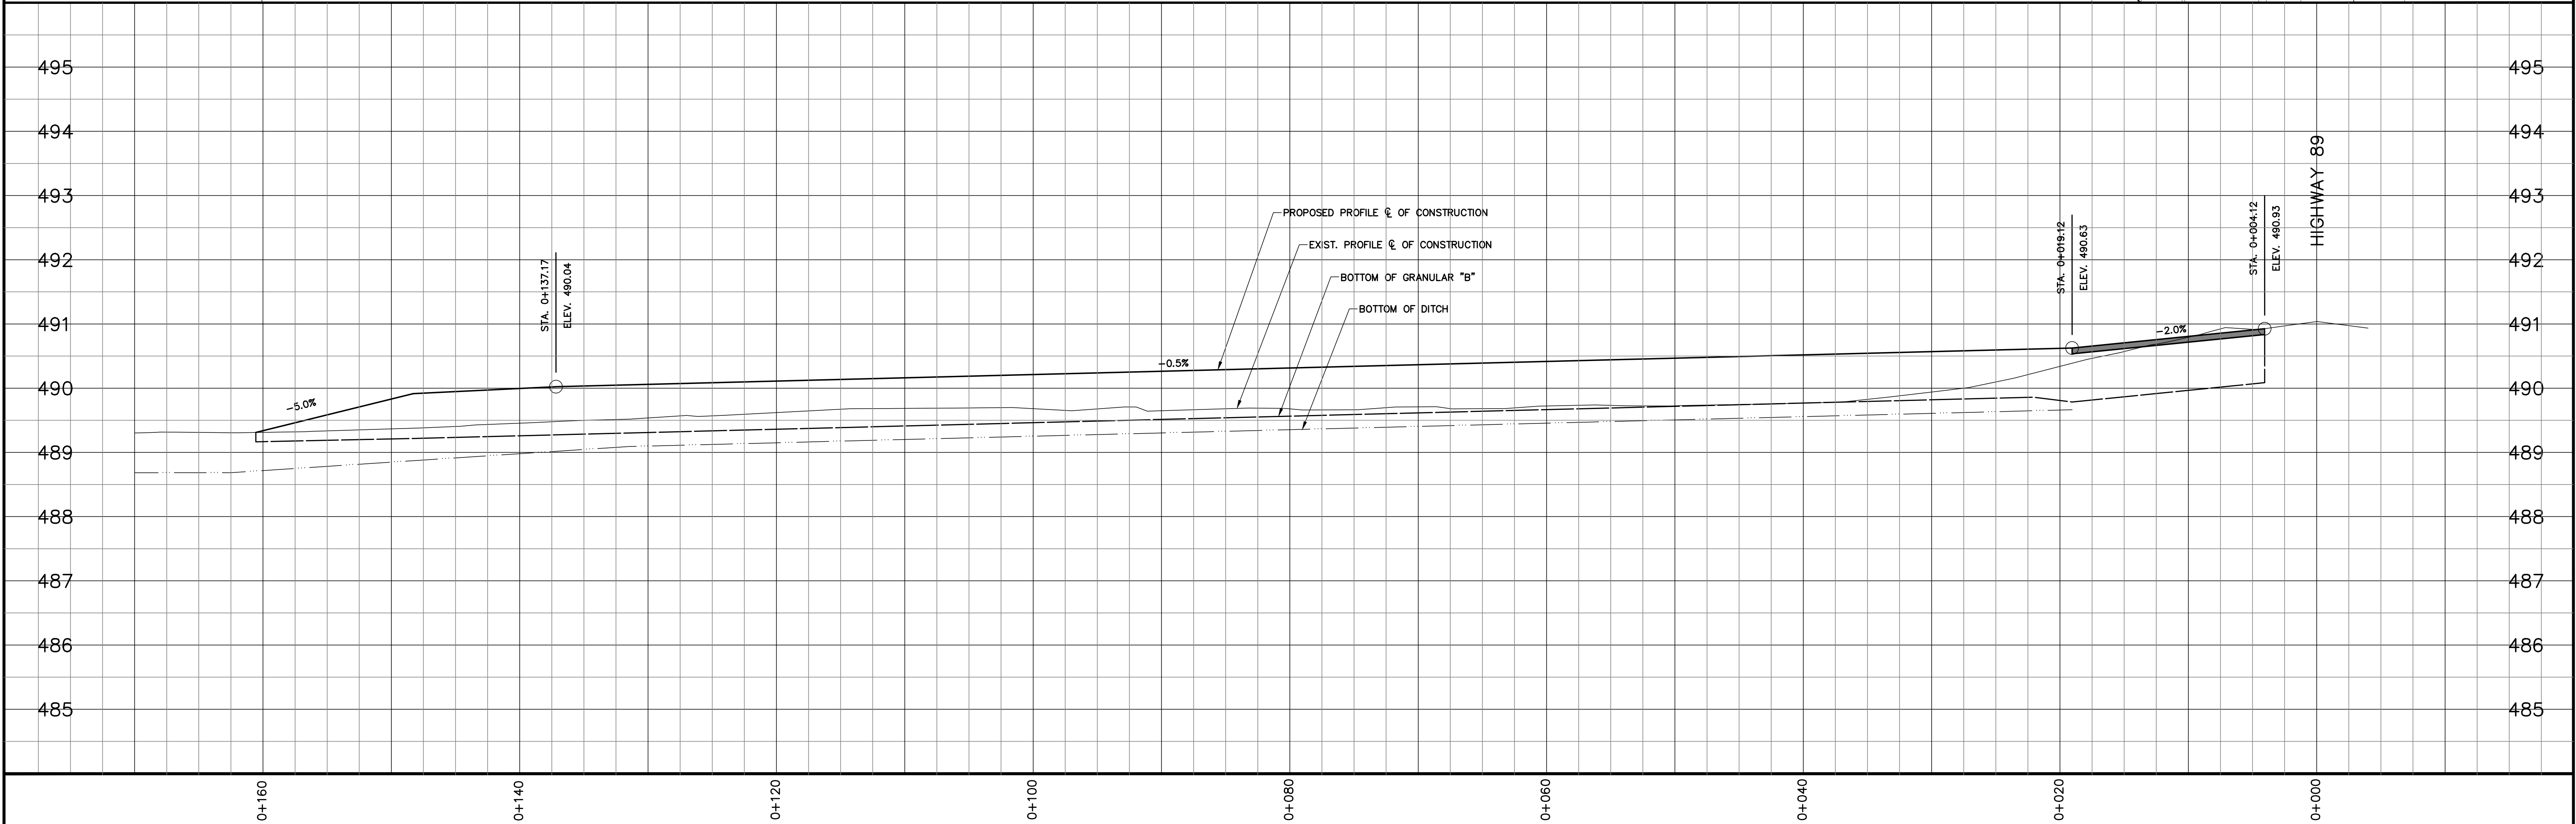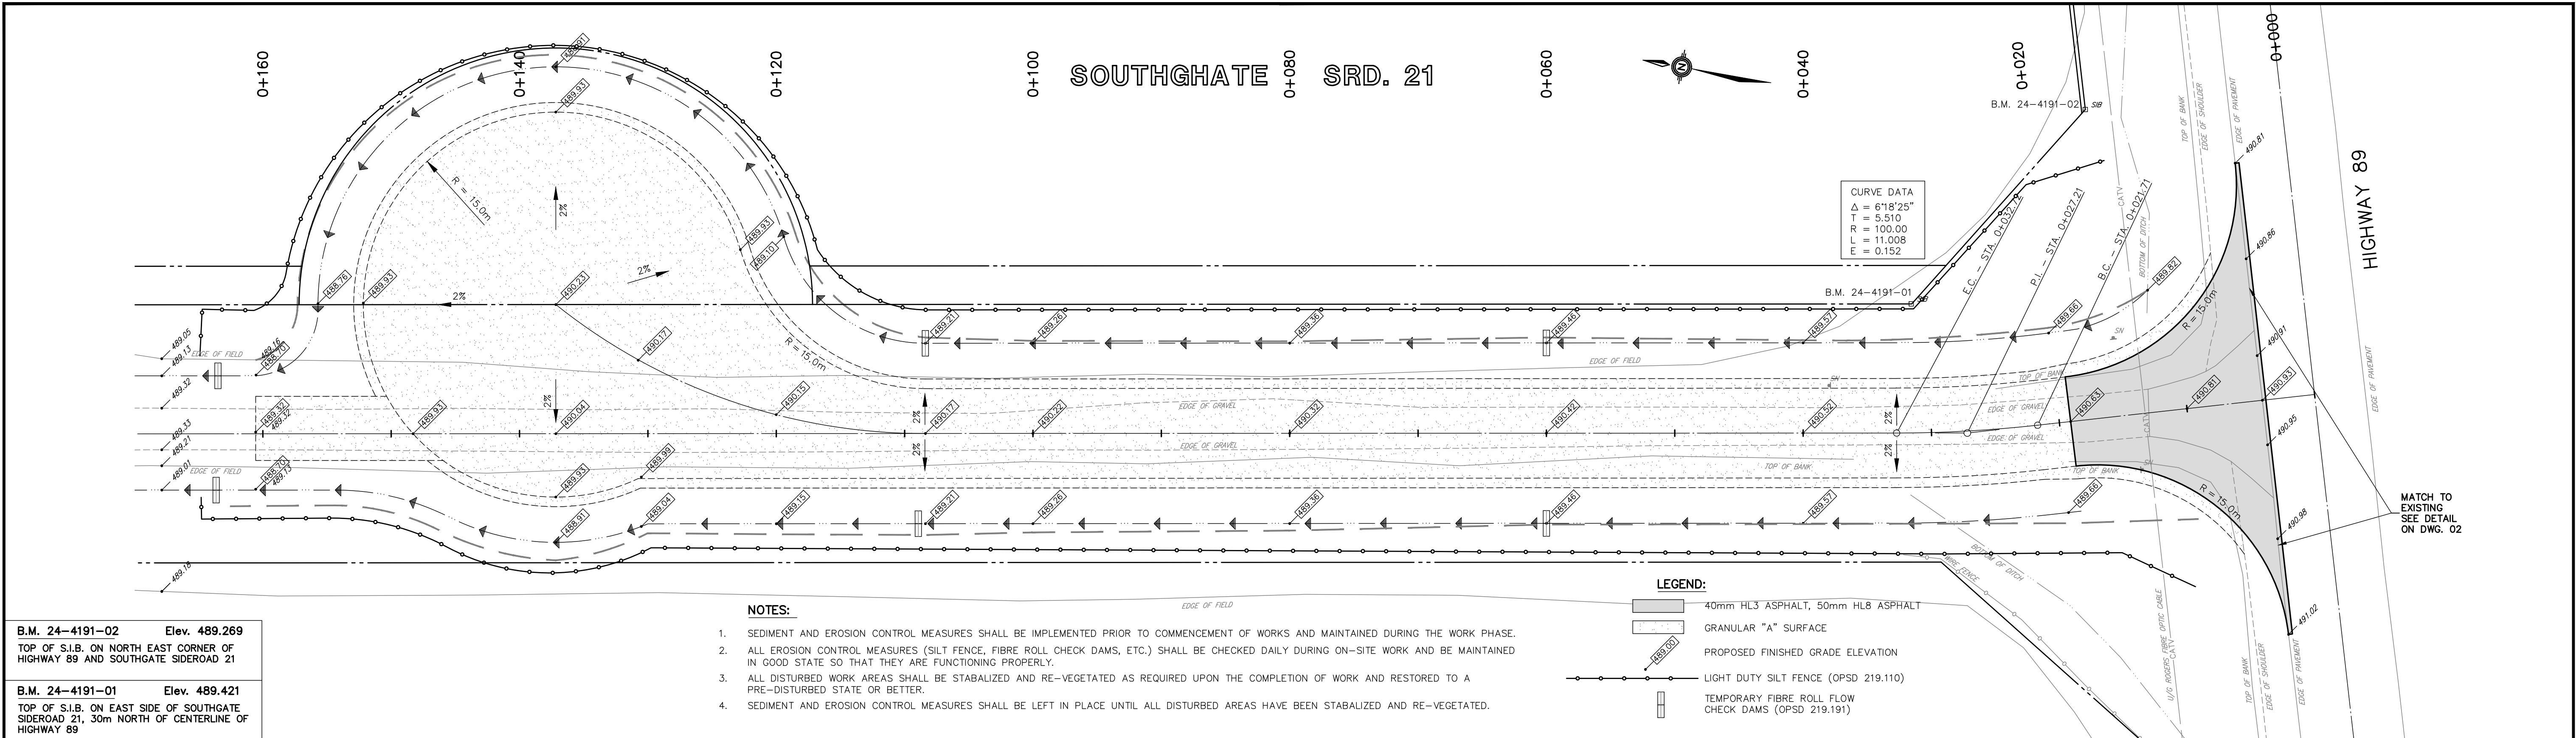

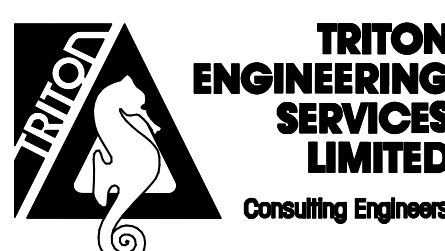
NOTES					ROAD IMPROVEMENTS SOUTHGATE SIDEROAD 21 AT HIGHWAY 89	TOWNSHIP OF SOUTHGATE 185667 GREY COUNTY ROAD #9 RR#1 DUNDALK, ONTARIO N0C 1B0 PLAN AND PROFILE	CONTRACT No: 4191-24			SCALES	
THE LOCATION OF UTILITIES IS APPROXIMATE ONLY AND SHOULD BE DETERMINED BY CONSULTING THE MUNICIPAL AUTHORITIES AND UTILITY COMPANIES CONCERNED. THE CONTRACTOR SHALL PROVE THE LOCATION OF UTILITIES AND SHALL BE RESPONSIBLE FOR ADEQUATE PROTECTION AGAINST DAMAGE.							PROJECT No: A4191	1:250 HORIZONTAL		1:50 VERTICAL	
							DRAWN BY: A.S.B. (A4191)	DRAWING NUMBER 01			
							CHECKED BY: D.P.S.				
							APPROVED BY: J.G.G.				
							DATE: AUGUST, 2024				
No	DATE	REVISION	INITIAL								
5.	AUG. 2026	ISSUED FOR TENDER	J.G.G.								
4.	JUL. 2026	ISSUED FOR M.T.O. APPROVAL	J.G.G.								
3.	SEP. 2024	ISSUED FOR M.T.O. APPROVAL	J.G.G.								
2.	SEP. 2024	REVIEWED BY T.E.S.L. - HARRISTON OFFICE	J.G.G.								
1.	SEP. 2024	REVIEWED BY T.E.S.L. - FERGUS OFFICE	D.P.S.								

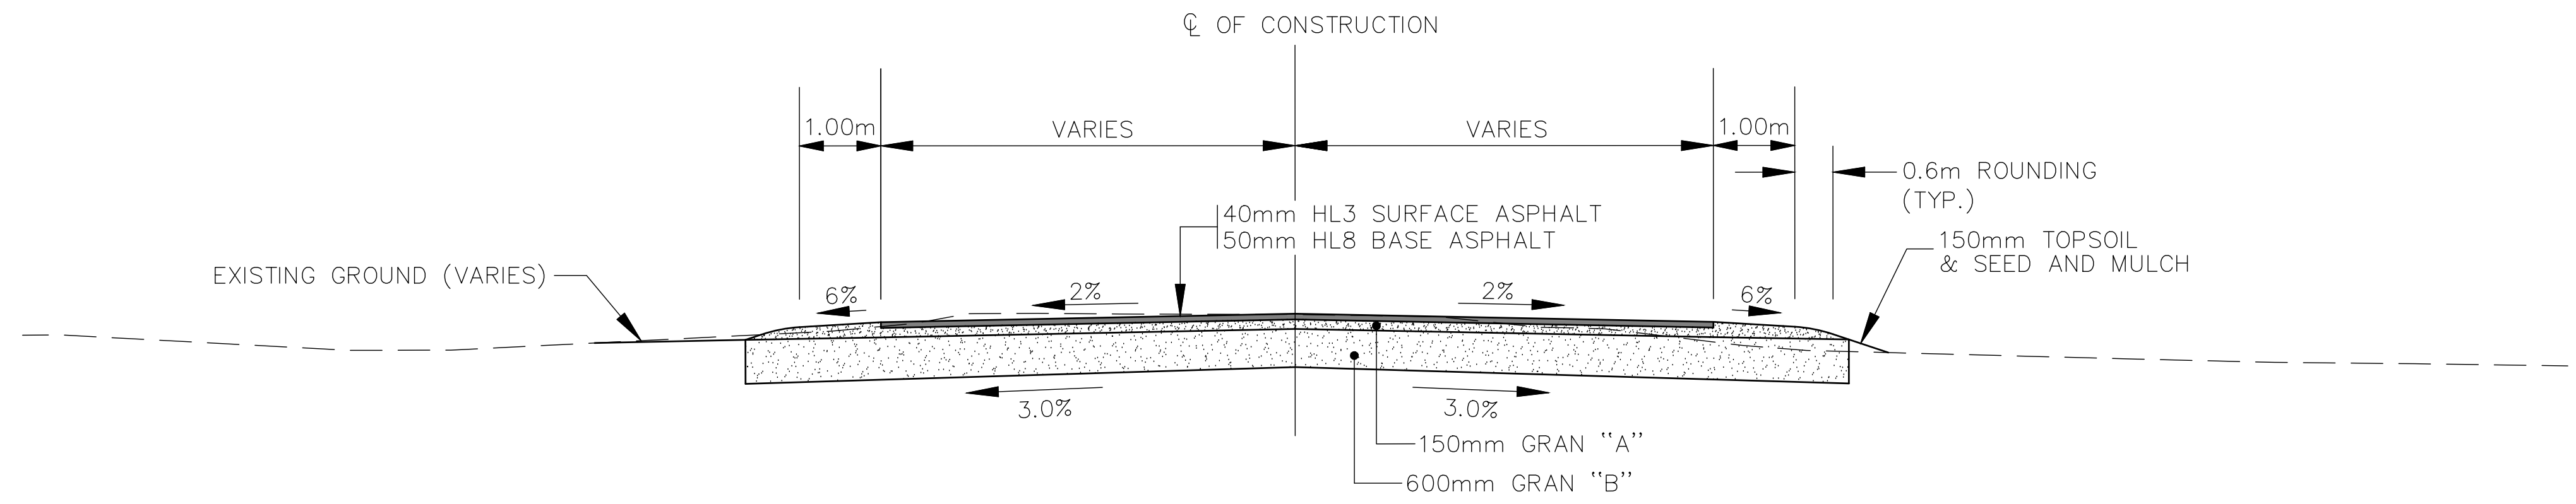

TYPICAL SECTION
PAVED ENTRANCE
N.T.S.

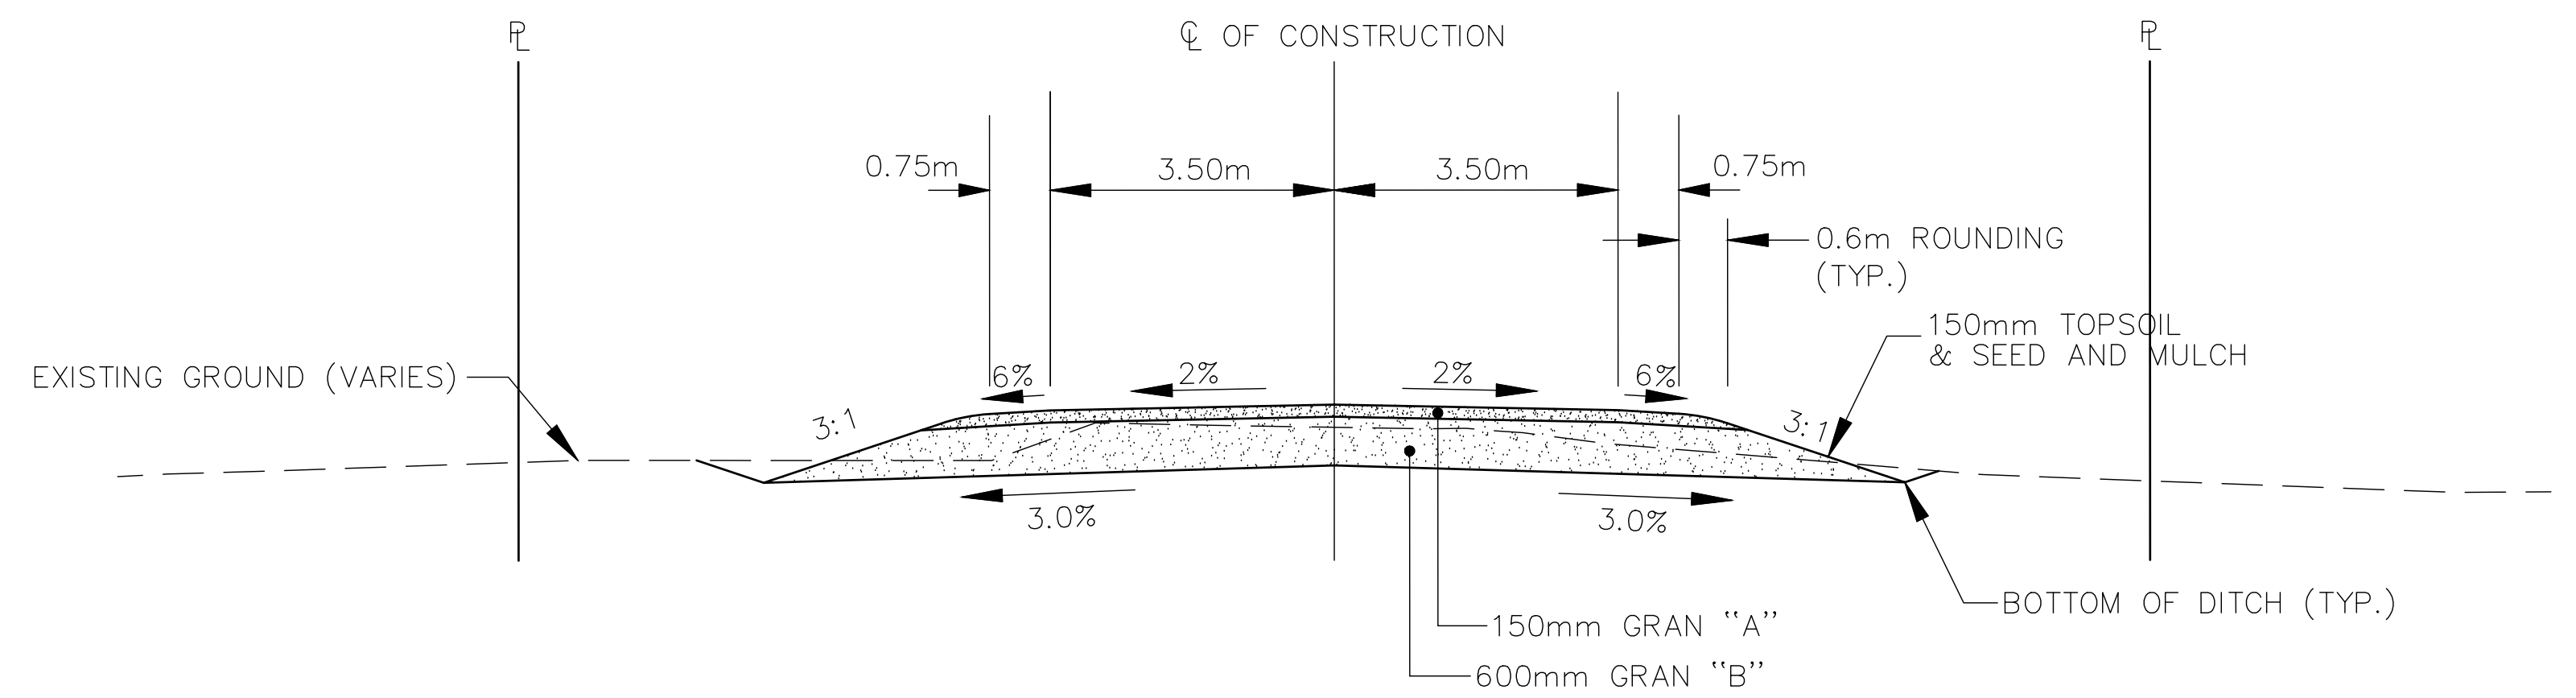


TYPICAL RURAL SECTION
STA. 0+020 TO STA. 0+110
N.T.S.

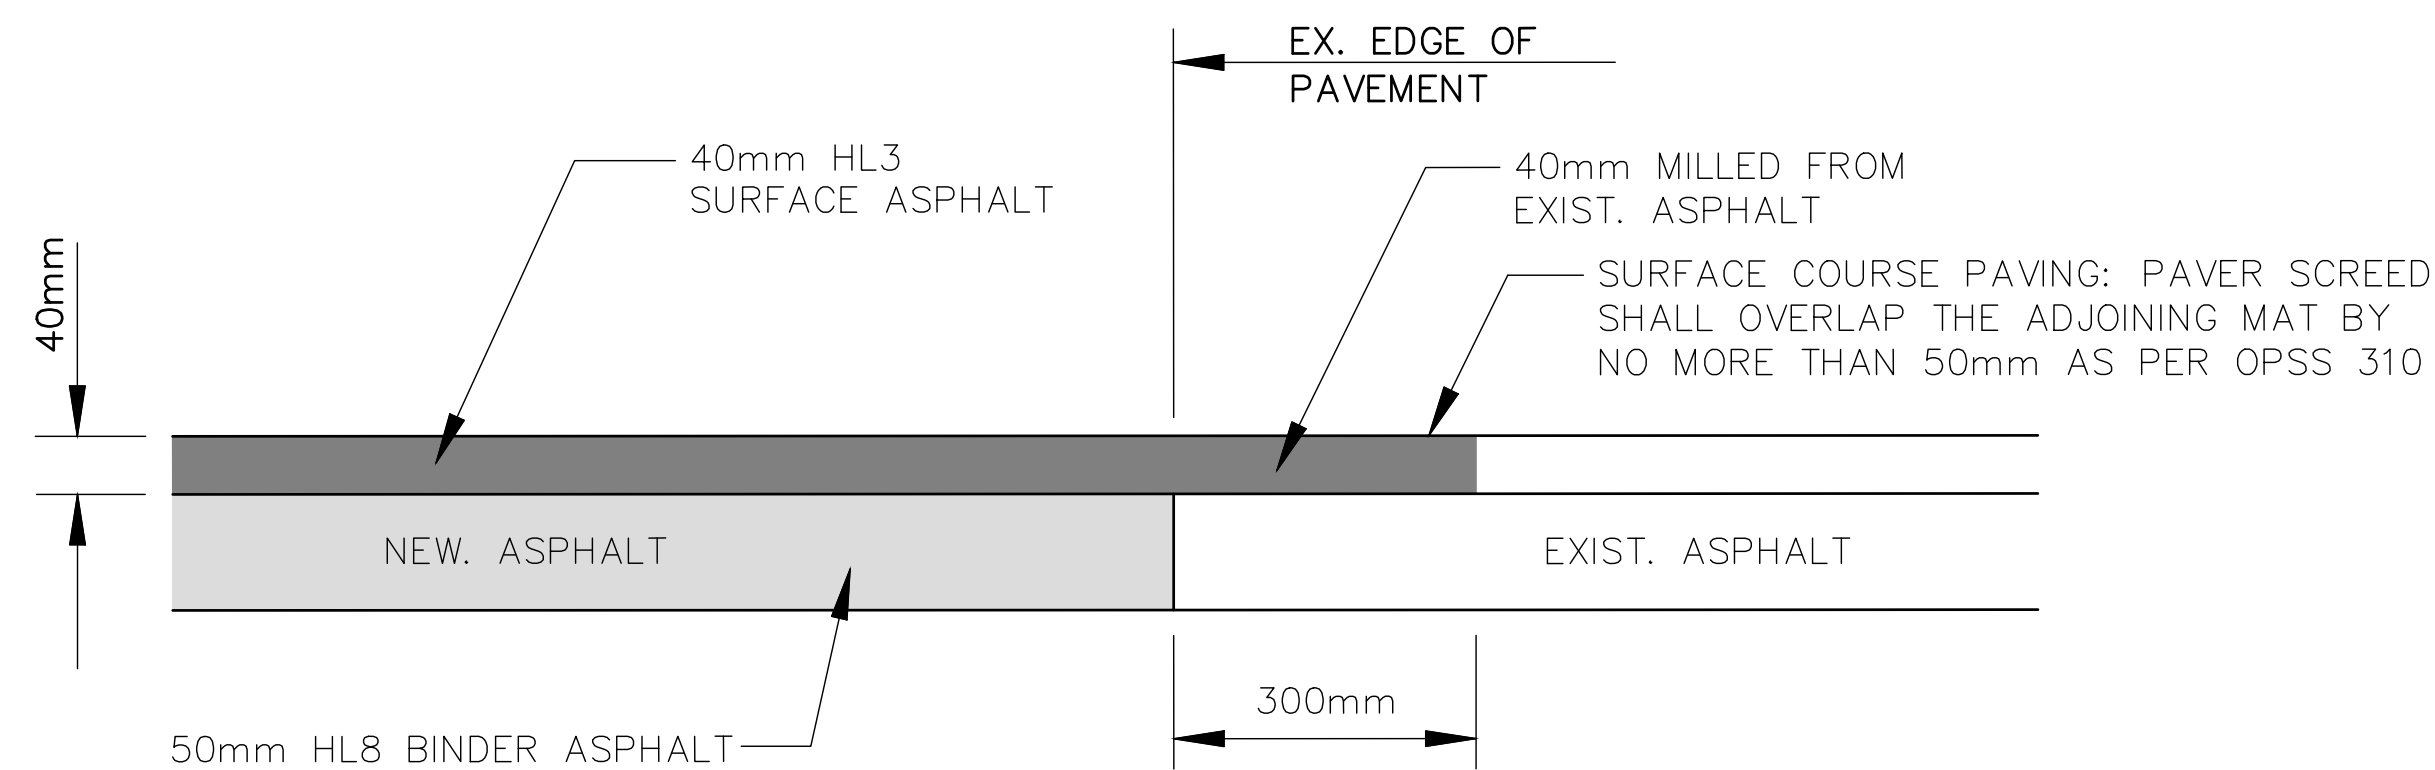

TYPICAL JOINT DETAIL
BETWEEN EXISTING AND NEW ASPHALT

NOTES
THE LOCATION OF UTILITIES IS APPROXIMATE ONLY AND SHOULD BE DETERMINED BY CONSULTING THE MUNICIPAL AUTHORITIES AND UTILITY COMPANIES CONCERNED. THE CONTRACTOR SHALL PROVE THE LOCATION OF UTILITIES AND SHALL BE RESPONSIBLE FOR ADEQUATE PROTECTION AGAINST DAMAGE.


No	DATE	REVISION	INITIAL
5.	AUG. 2026	ISSUED FOR TENDER	J.G.G.
4.	JUL. 2026	ISSUED FOR M.T.O. APPROVAL	J.G.G.
3.	SEP. 2024	ISSUED FOR M.T.O. APPROVAL	J.G.G.
2.	SEP. 2024	REVIEWED BY T.E.S.L. - HARRISTON OFFICE	J.G.G.
1.	SEP. 2024	REVIEWED BY T.E.S.L. - FERGUS OFFICE	D.P.S.

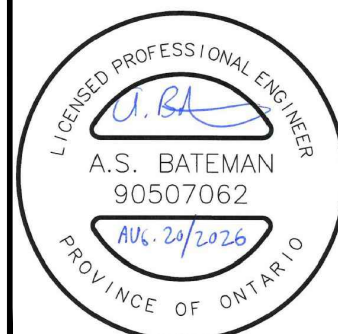

ROAD IMPROVEMENTS
SOUTHGATE SIDEROAD 21
AT HIGHWAY 89

TOWNSHIP OF SOUTHGATE
185667 GREY COUNTY ROAD #9
RR#1 DUNDALK, ONTARIO N0C 1B0
TYPICAL SECTIONS AND DETAILS

CONTRACT No:	4191-24
PROJECT No:	A4191
DRAWN BY:	A.S.B. (checked)
CHECKED BY:	D.P.S.
APPROVED BY:	J.G.G.
DATE:	AUGUST, 2024

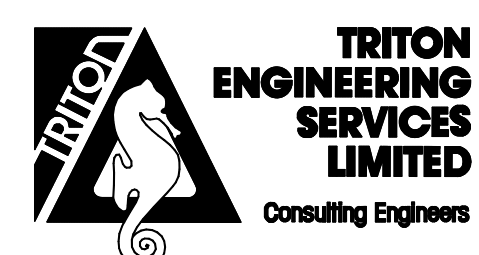

SCALES	
N.T.S. HORIZONTAL	N.T.S. VERTICAL
DRAWING NUMBER	02