


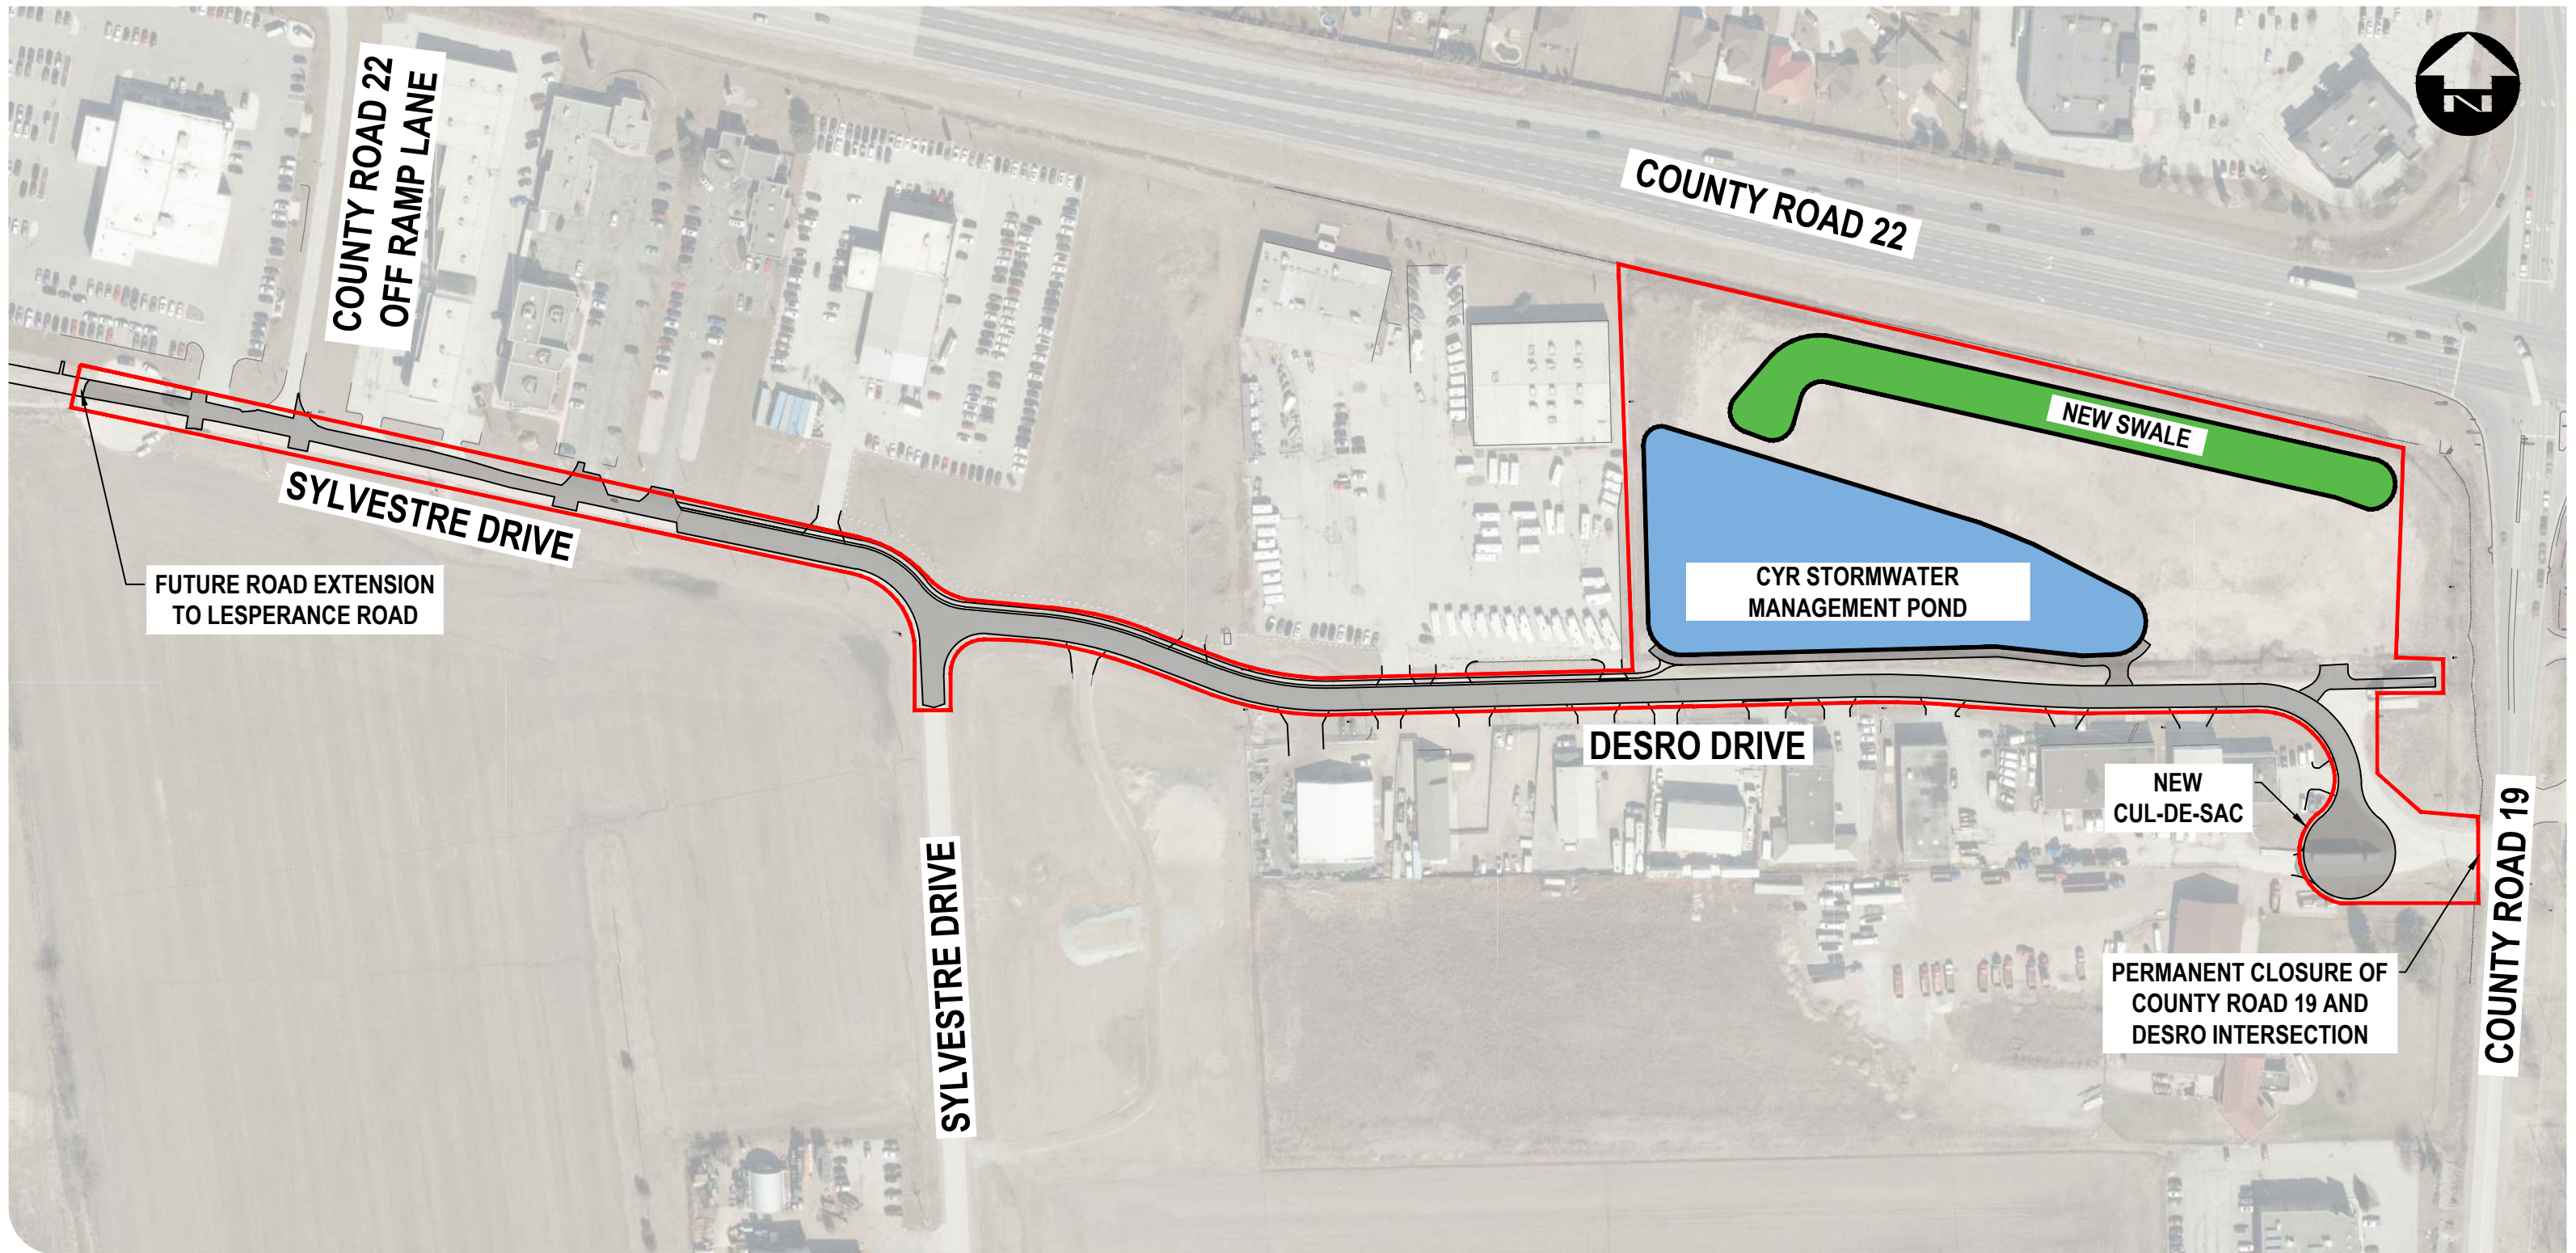

THE TOWN OF TECUMSEH
SYLVESTRE AND DESRO DRIVE
RECONSTRUCTION

OVERALL SITE PLAN
FIGURE 1.0

 CONSTRUCTION LIMIT

File Location:
p:\2025\252193 desro drive reconstruction\2.
work\drawings\00-contract\252193-02-ncp-con.dwg
September, 09, 2026 3:48 PM

SOURCE: THE COUNTY OF ESSEX INTERACTIVE MAPPING (2025)

MAP/DRAWING INFORMATION
THIS DRAWING IS FOR INFORMATION PURPOSES ONLY.

CREATED BY: JS
CHECKED BY: AYA
DESIGNED BY: JS

SCALE: 1:2000 (8.5x11)

DILLON

PROJECT: 25-2193
STATUS: DRAFT
DATE: 2026/09/09