


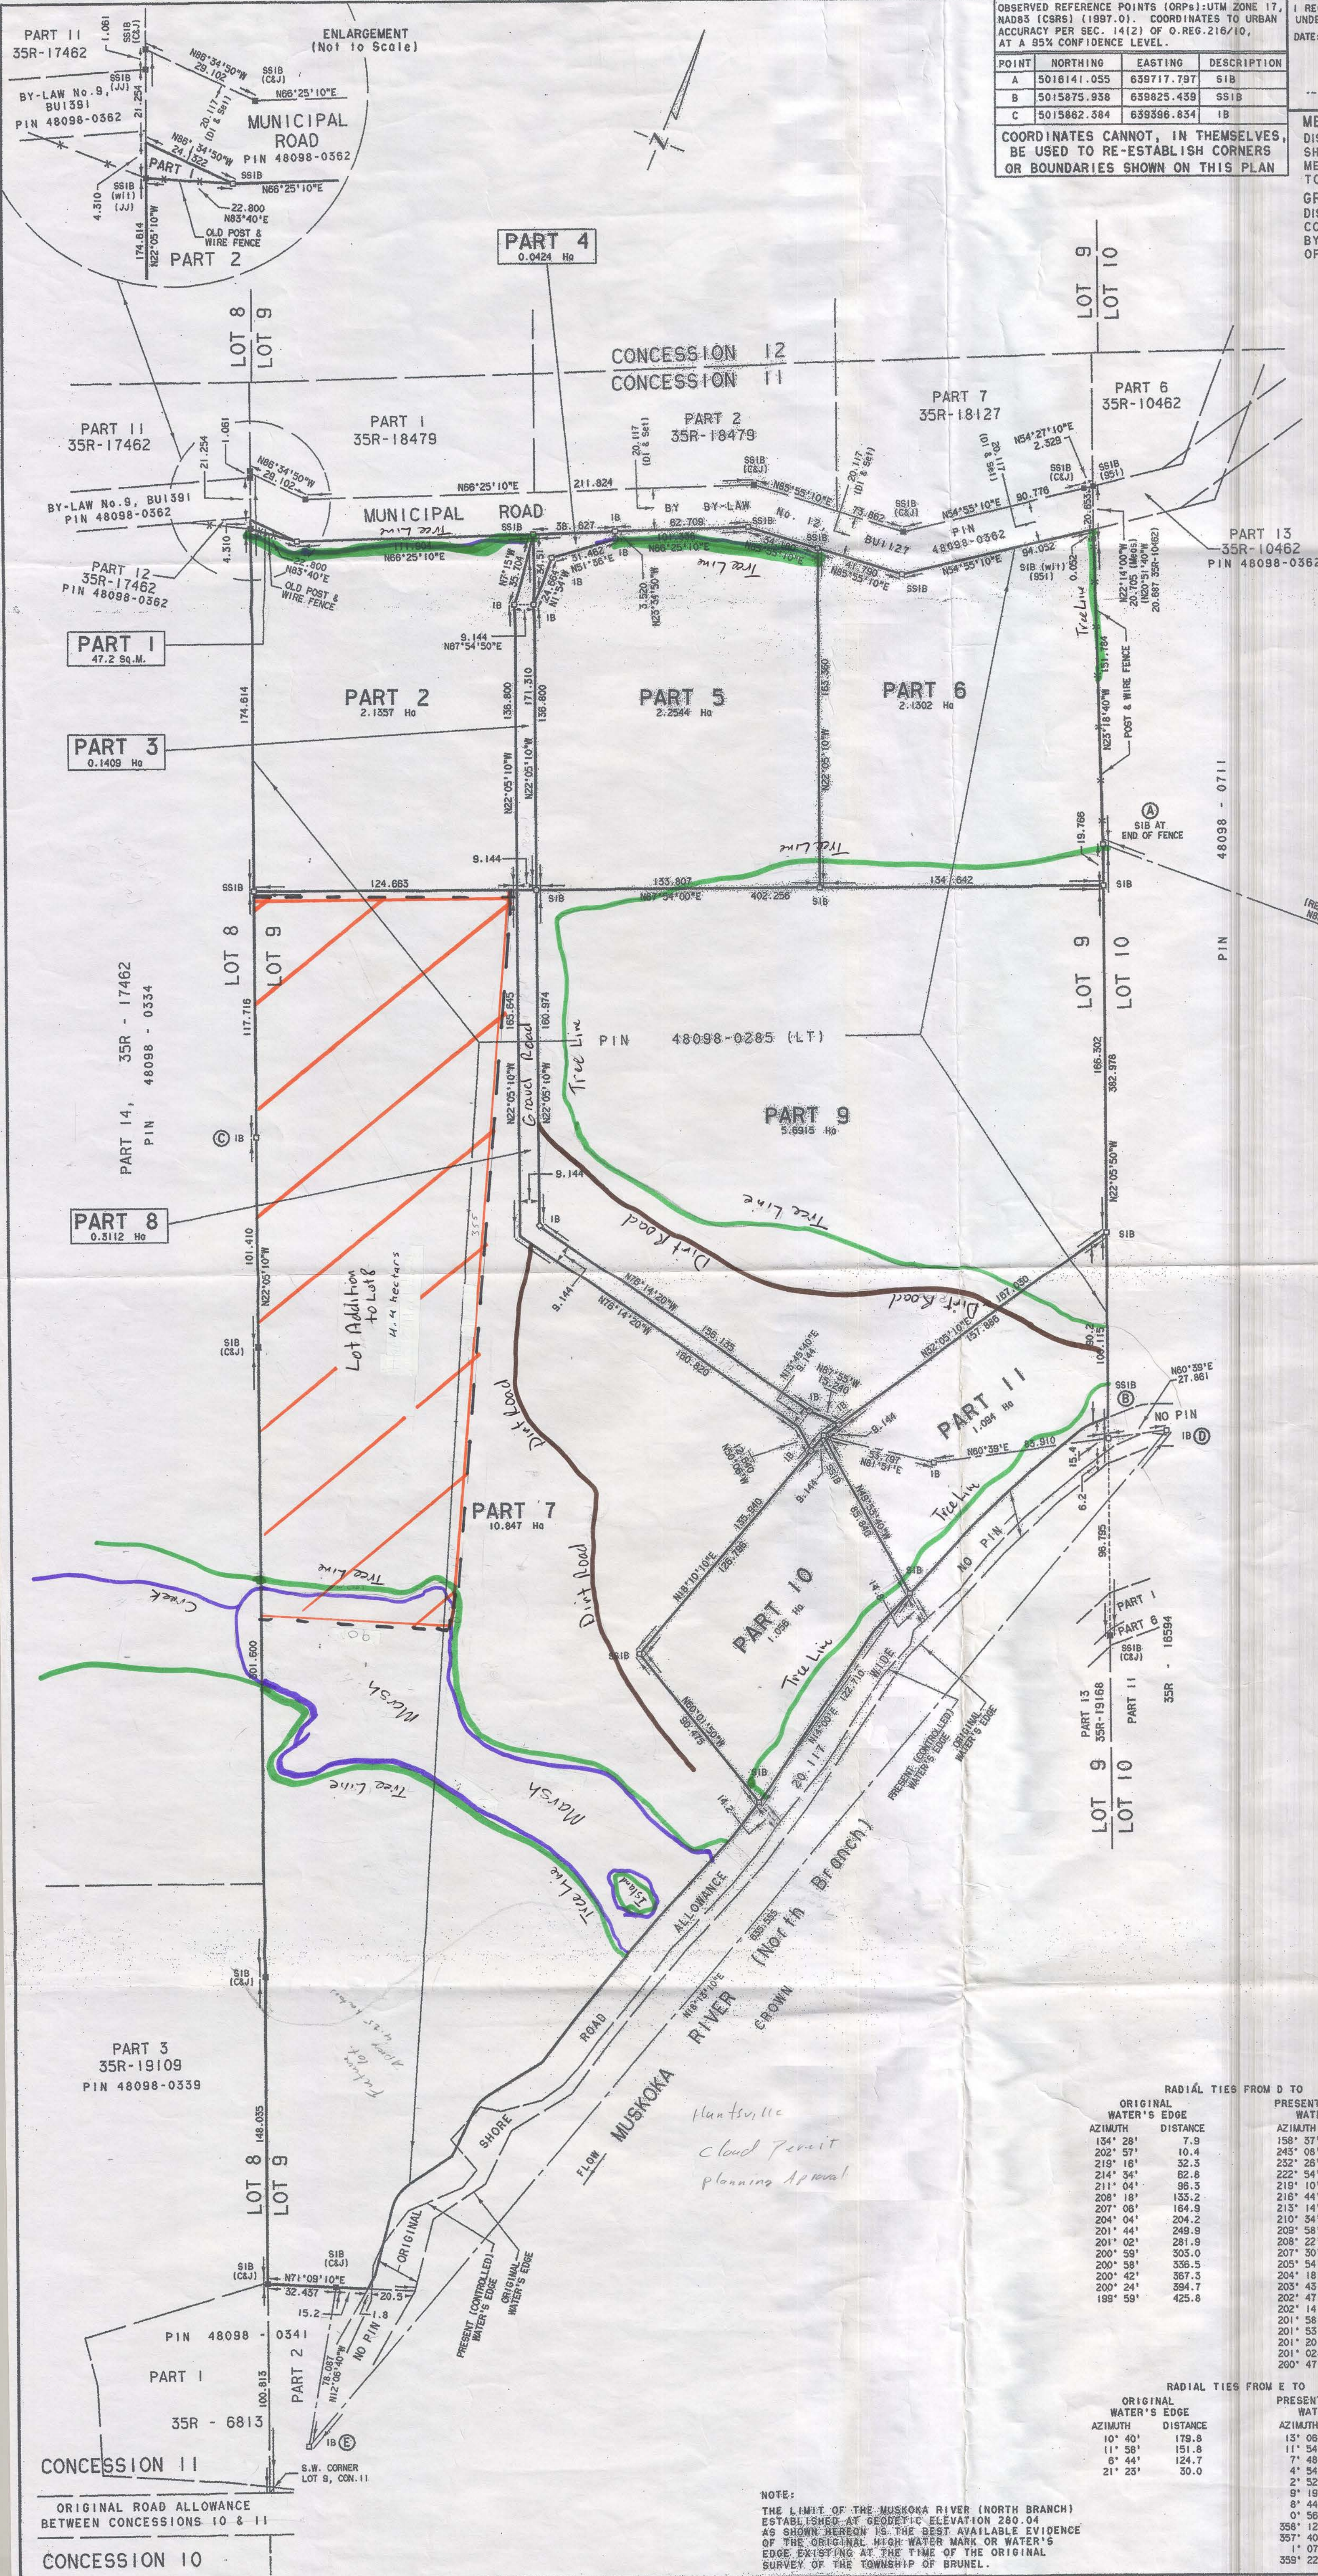

OBSERVED REFERENCE POINTS (ORP): UTM ZONE 17, NAD83 (CSRS) (1997.01) COORDINATES TO URBAN ACCURACY PER SEC. 14(2) OF O. REG. 216/10, AT A 95% CONFIDENCE LEVEL.

POINT	NORTHING	EASTING	DESCRIPTION
A	5018141.055	639717.797	SIB
B	5015875.958	639825.439	SIB
C	5015862.584	639586.834	IB

COORDINATES CANNOT, IN THEMSELVES, BE USED TO RE-ESTABLISH CORNERS OR BOUNDARIES SHOWN ON THIS PLAN

I REQUIRE THIS PLAN TO BE DEPOSITED UNDER THE LAND TITLES ACT DATE: JULY 20, 2015

John E. Jackson
JOHN E. JACKSON O.L.S.

METRIC CONVERSION:
DISTANCES AND COORDINATES SHOWN ON THIS PLAN ARE IN METRES AND CAN BE CONVERTED TO FEET BY DIVIDING BY 0.3048.

GRID SCALE CONVERSION:
DISTANCES ARE GROUND AND CAN BE CONVERTED TO GRID BY MULTIPLYING BY THE COMBINED SCALE FACTOR OF 0.999841

PLAN 35R-24895

RECEIVED AND DEPOSITED DATE: August 20, 2015

Michael Osborn
REPRESENTATIVE FOR THE LAND REGISTRAR FOR THE LAND TITLES DIVISION OF MUSKOKA

PART	LOT	CON.	PIN
1, 2, 3, 4, 5, 6, 7, 8, 9, 10, 11	PART OF 9	11	ALL OF 48098-0285 (LT)

PLAN OF SURVEY OF
PART OF LOT 9, CONCESSION 11
GEOGRAPHIC TOWNSHIP OF BRUNEL
TOWN OF HUNTSVILLE
DISTRICT MUNICIPALITY OF MUSKOKA

JOHN E. JACKSON SURVEYING LIMITED
SCALE - 1 : 1500
20 0 25 50 Metres

- LEGEND**
- BEARINGS ARE UTM GRID, DERIVED FROM THAT PART OF THE WESTERLY LIMIT OF PART 1, 35R-24374 HAVING A BEARING OF N22°40'30"W, UTM ZONE 17, NAD83 (CSRS) (1997.01).
- FOR BEARING COMPARISONS, A ROTATION OF 1°13'20" COUNTER-CLOCKWISE WAS APPLIED TO BEARINGS ON PLANS 35R-17462, 35R-18127, 35R-18479, 35R-6815 AND 35R-10462
- DENOTES MONUMENT PLANTED
 - DENOTES MONUMENT FOUND
 - SIB DENOTES STANDARD IRON BAR
 - SSIB DENOTES SHORT STANDARD IRON BAR
 - IB DENOTES IRON BAR
 - RP DENOTES ROCK POST
 - JJ DENOTES JOHN E. JACKSON SURVEYING LIMITED
 - C&J DENOTES COOTE, JACKSON, HILEY & JEMMETT LIMITED
 - SSI DENOTES K.I. BEACON O.L.S.
 - DI DENOTES INSTRUMENT BUI127

SURVEYOR'S CERTIFICATE

I CERTIFY THAT:

- THIS SURVEY AND PLAN ARE CORRECT AND IN ACCORDANCE WITH THE SURVEYS ACT, THE SURVEYORS ACT, THE LAND TITLES ACT AND THE REGULATIONS MADE UNDER THEM.
- THE SURVEY WAS COMPLETED ON JULY 20, 2015.

JULY 20, 2015
HUNTSVILLE, ONTARIO

John E. Jackson
JOHN E. JACKSON
ONTARIO LAND SURVEYOR

JOHN E. JACKSON SURVEYING LIMITED
9 MAIN STREET WEST, SUITE 101
HUNTSVILLE, ONTARIO
PIN 2C5

Phone: (705) 789-8285 Fax: (705) 789-8242
Drawn by: R.M. File: 8750REF2 Plan: 4-BRU-11-14

NOTE:
THE LIMIT OF THE MUSKOKA RIVER (NORTH BRANCH) ESTABLISHED AT GEODETIC ELEVATION 280.04 AS SHOWN HEREON IS THE BEST AVAILABLE EVIDENCE OF THE ORIGINAL HIGH WATER MARK OR WATER'S EDGE EXISTING AT THE TIME OF THE ORIGINAL SURVEY OF THE TOWNSHIP OF BRUNEL.

1188-1288 Lot Addition