


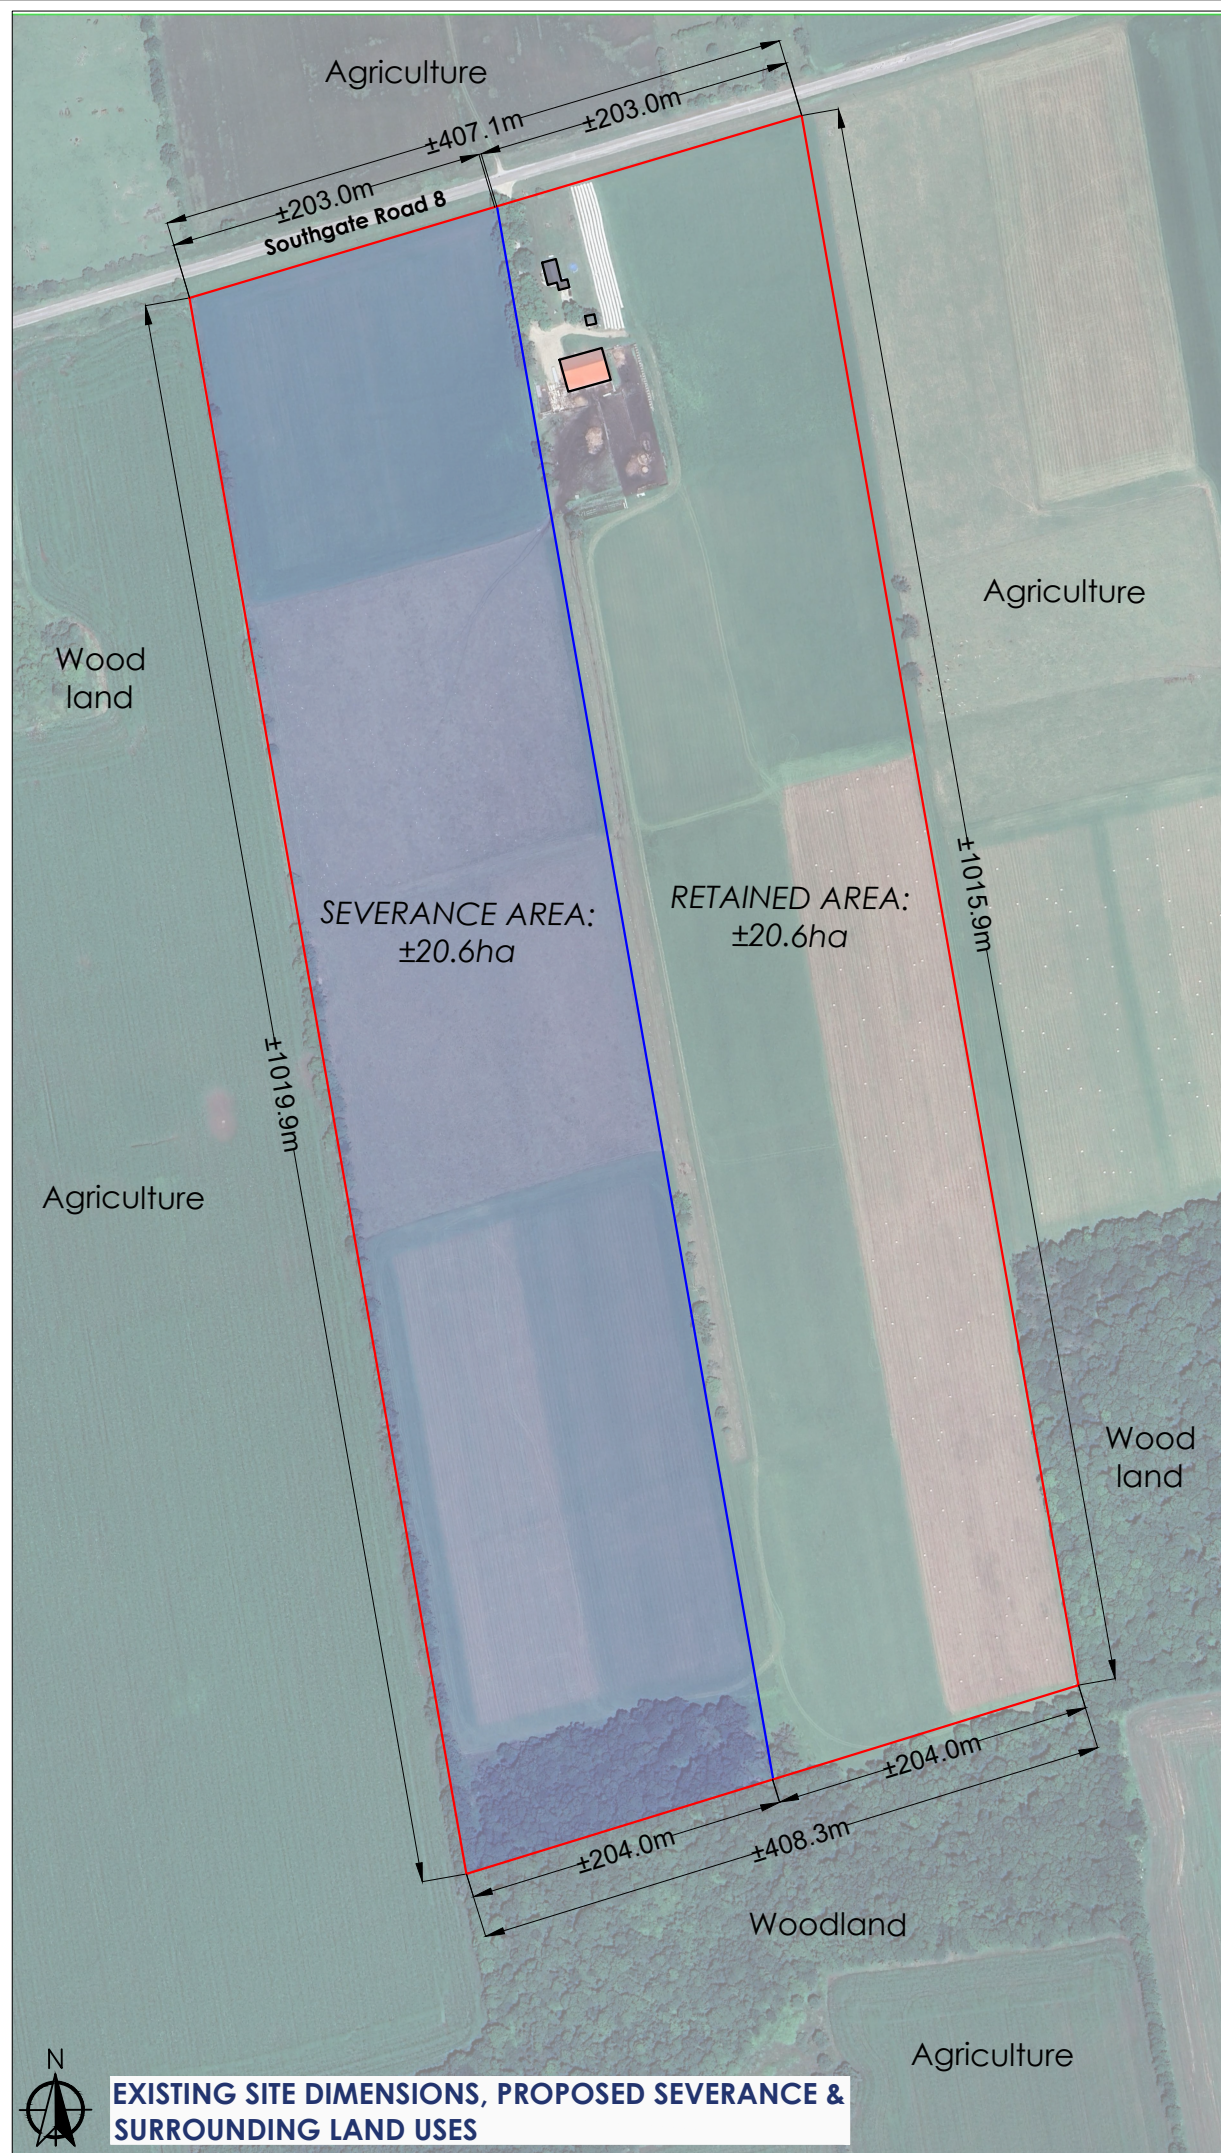

**KEY**

GLINDALE

KINGSCOTE

Subject Lands

EGERTON

**MAP NAME**

Conceptual Site Plan

**ADDRESS & LEGAL DESCRIPTION**

085770 Southgate Road 08  
Roll No. 420709000604300  
Lot 21, Concession 4  
Township of Southgate  
County of Grey

**LEGEND**

Subject Lands (±41.2ha)

Proposed Severance (±21.6ha)

Existing Structures

| STRUCTURAL INFORMATION |                        |                |
|------------------------|------------------------|----------------|
| ON PLAN                | AREA (m <sup>2</sup> ) | USE            |
| A                      | ±168m <sup>2</sup>     | Farmhouse      |
| B                      | ±36m <sup>2</sup>      | Storage Shed   |
| C                      | ±588m <sup>2</sup>     | Livestock Barn |

Notes:

- \* No new structures are proposed at this time
- \* All measurements are approximate

**Consultant:**

**Cuesta**  
PLANNING CONSULTANTS INC.

A. 978 First Avenue West  
Owen Sound,  
ON N4K 4K5  
T. (519) 372-9790  
E. cuesta@cuestaplanning.com

|                                  |                                     |
|----------------------------------|-------------------------------------|
| <b>Drawn by:</b><br>J Bruwer     | <b>Date printed:</b><br>May 1, 2026 |
| <b>Project File No:</b><br>26006 | <b>Project name:</b><br>Jason Rice  |