


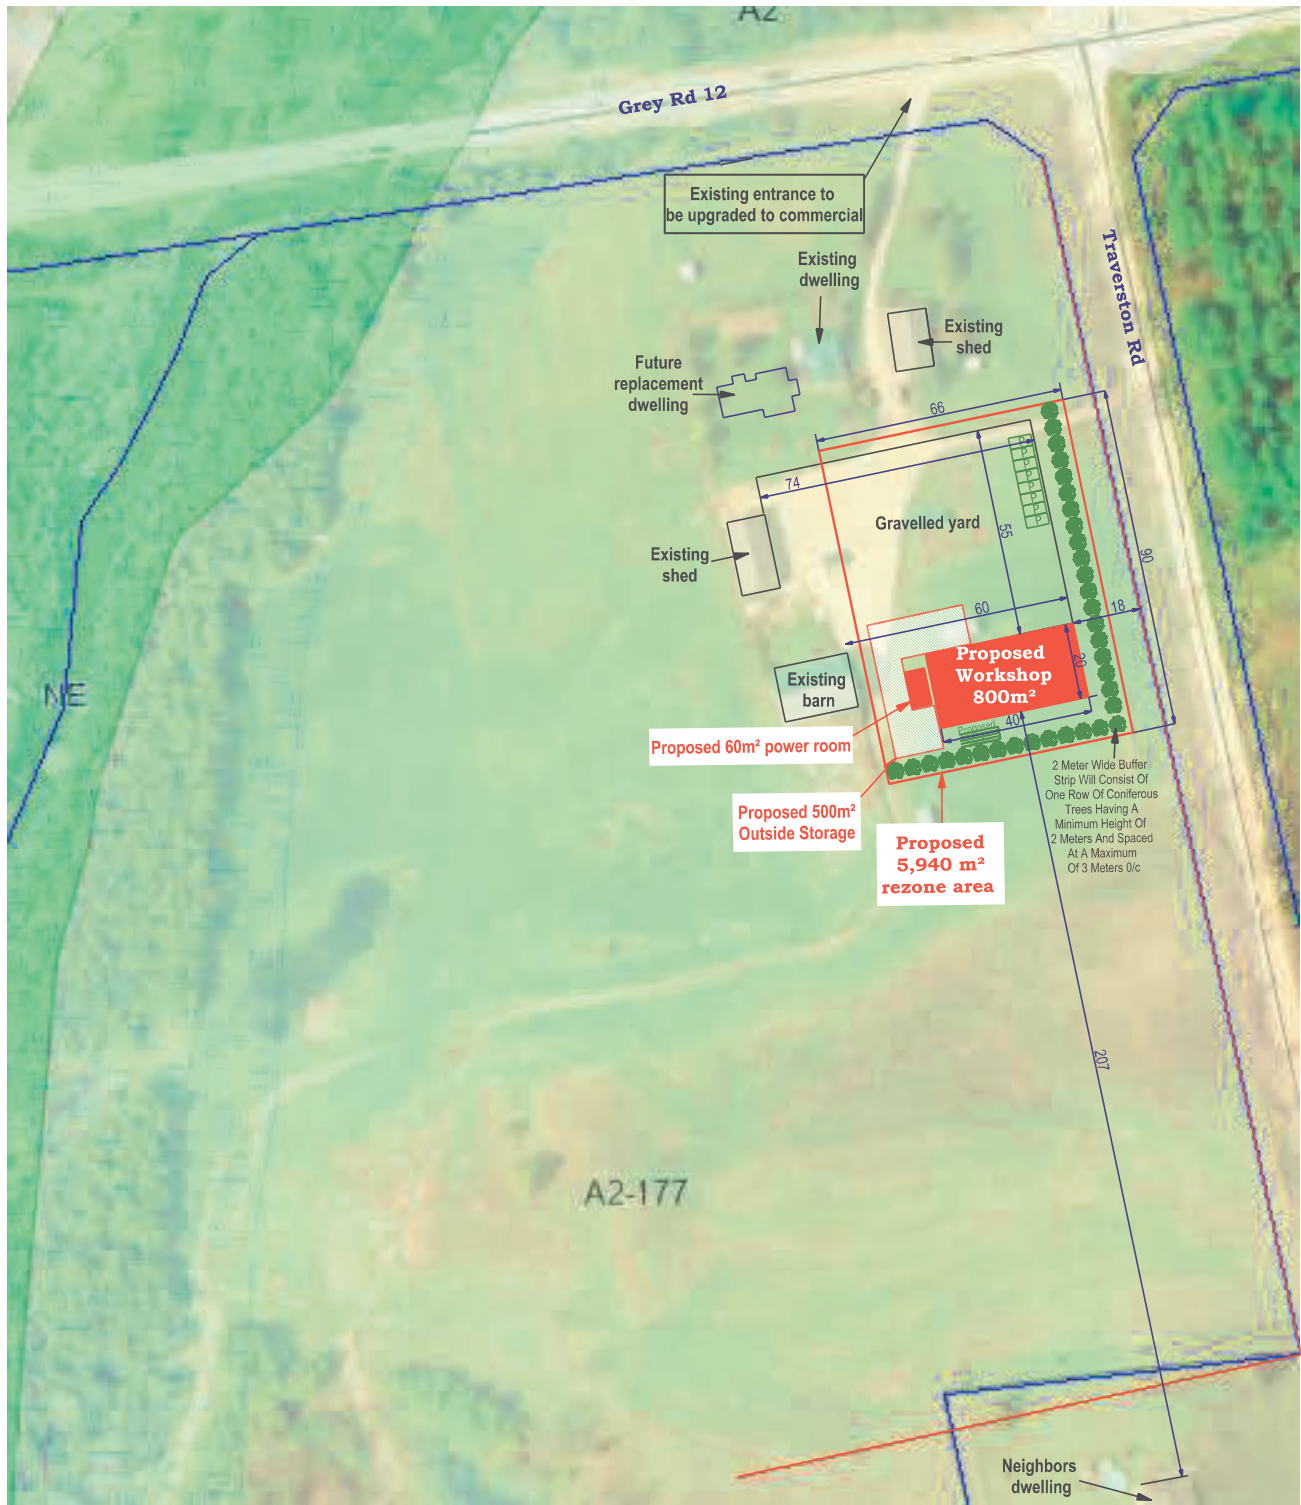

Proposed Zoning By-Law Amendment	
Total Farm lot area	30.35-hectare
Total area of proposed OFDU zoning (2% of lot area)	5,940 m²
Ground Floor area of Workshop & Power Room	860m²
Height of building	9 m
Outside Storage Area	500 m²
The proposal meets MDS and setbacks	yes
Total parking spaces provided (3m x 6M)	8
Existing entrance to be upgraded	width 14m
The purpose of the zoning-by-law amendment is	
To create a site-specific zoning exception to allow for a on-farm diversified use (dry manufacturing)	

< Proposed Project >	
Farmstead Development	
< Drawing Title >	
Site Plan	
< Property Owner >	
ADM Machining Inc.	
Owner/phone:	Allen D Martin 226-220-3657
< Project Address >	
503920 GREY ROAD 12	
Markdale Ont.	
Glenelg Con 10 PT Lot 10	
< Drawing Scale >	Roll No.420522080306100
1:2000	Revision#0326
Drawn By E.M.S	
Drawing Date	June 10, 2026