




Rezoning and Conditional Use Applications (Z-03-26) (C-01-26)

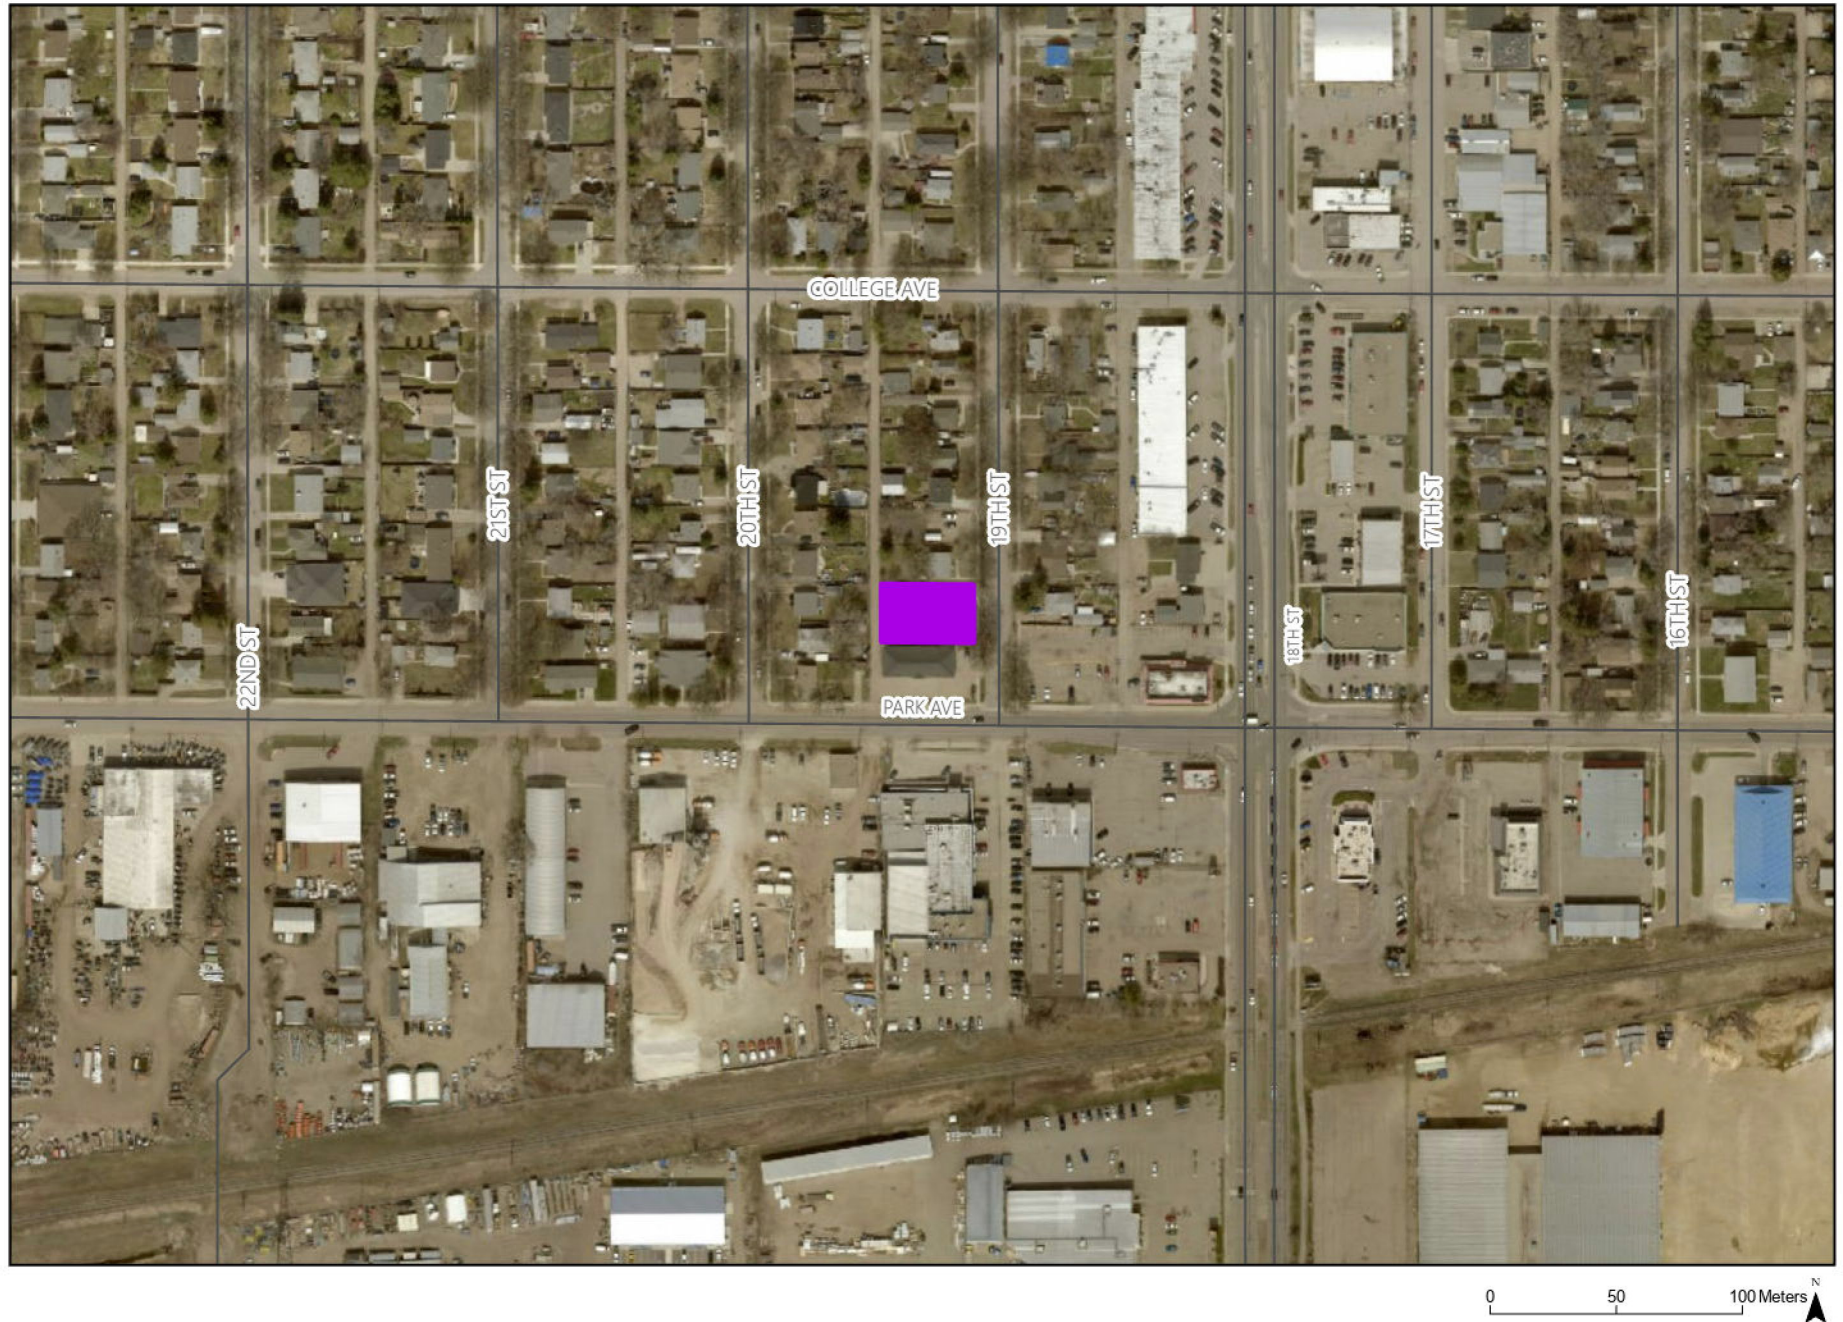

Rezoning and Conditional Use (Z-03-26) (C-01-26)

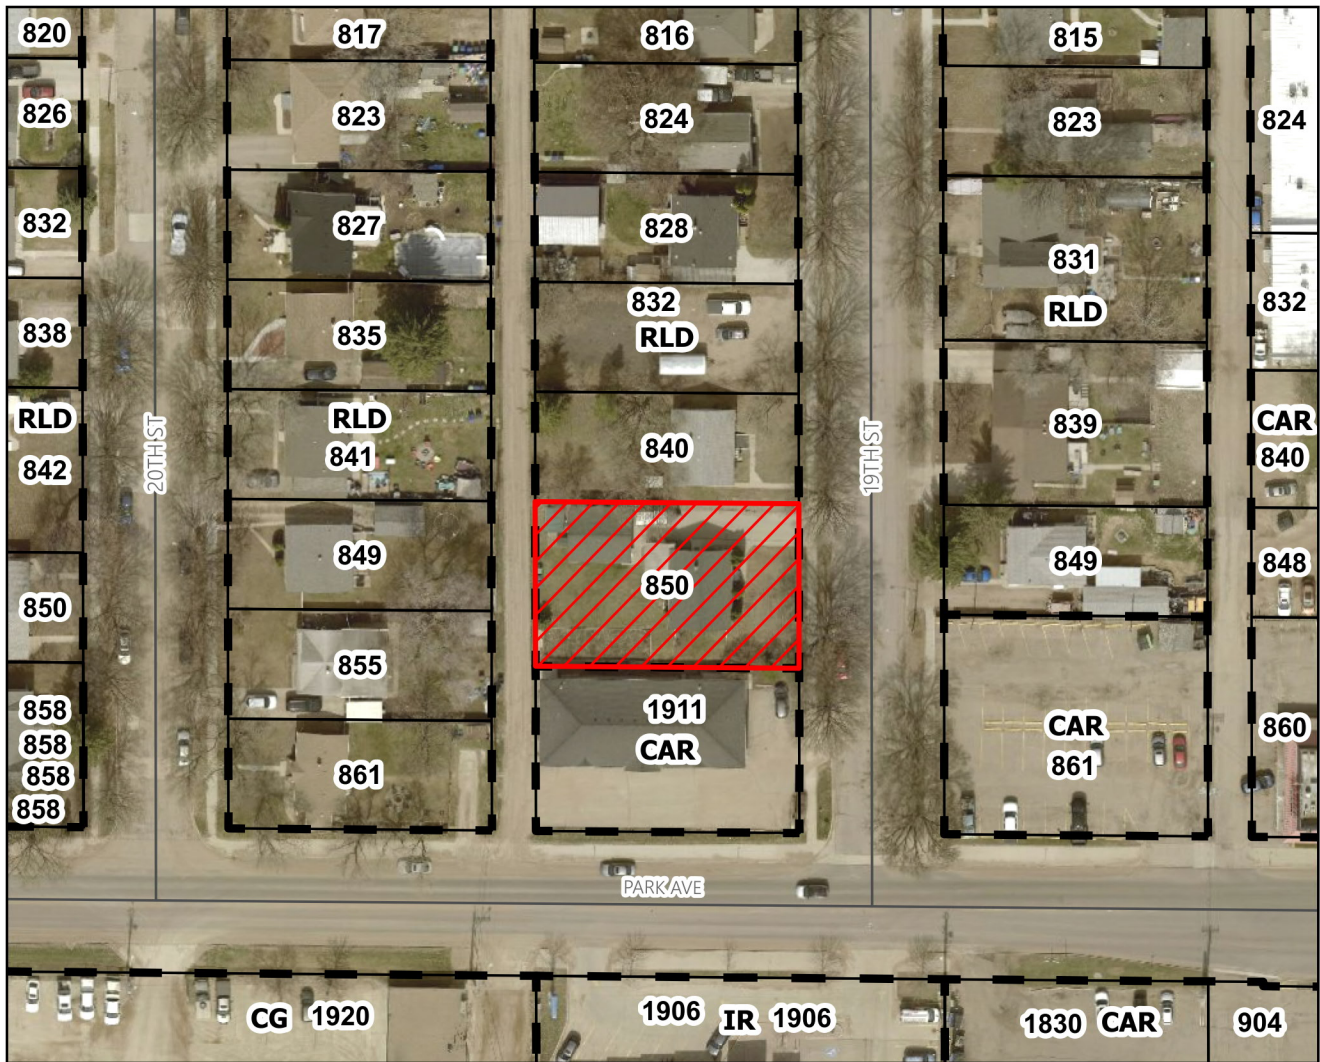

Rezoning Application Z-03-26, By-law No. 7458
 Amending Schedule 'B" By Law No. 7124
 Conditional Use Application C-01-26
 850 19th Street
 LOTS 24, 25 AND 26, BLOCK 31 PLAN 720 BLTO
 IN NE 1/4 15-10-19 WPM

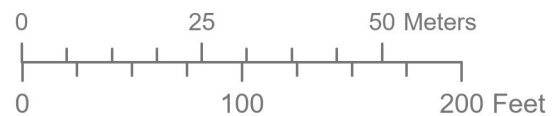

LEGEND

-  Proposed Rezoned Lot from RLD to CN and Conditional Use
- RLD - Residential Low Density
- CAR - Commercial Arterial
- CG - Commercial General
- IR - Industrial Restricted



**Planning & Buildings
 Department**





Map Created: 04/07/2026
 Revised:

Back lane


gate

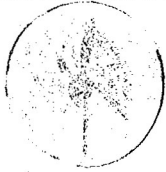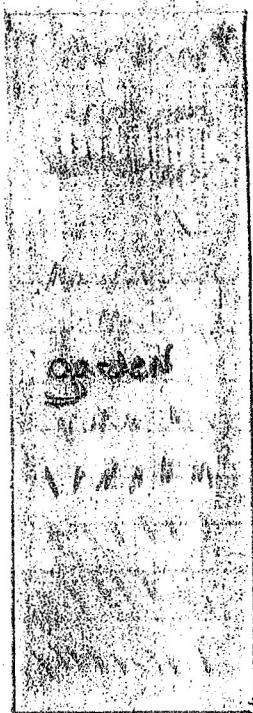

Chainlink Fence.

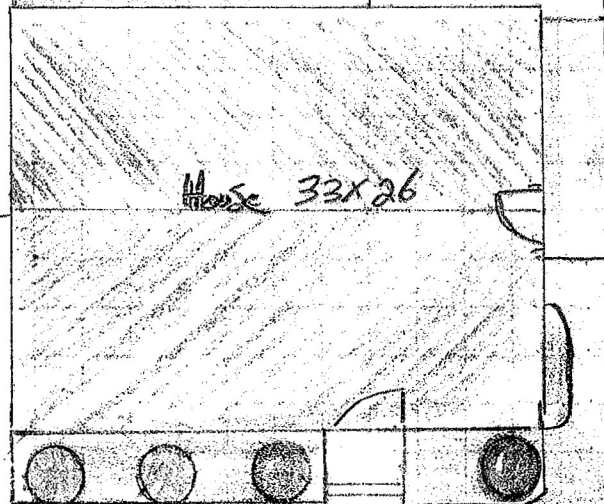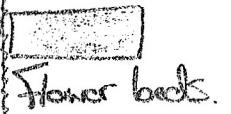

Covered Deck
20x12

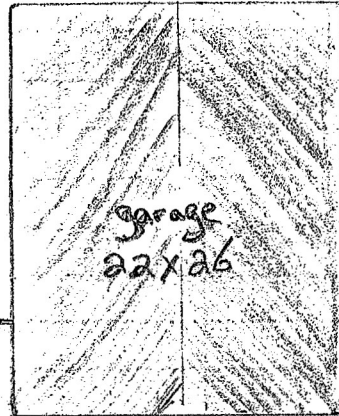


concrete Apron

Brick
Driveway
14'x78'

Sidewalk 45'

Scale
1" = 3'-0"

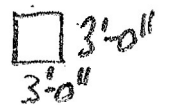

850 19th St
Brandon N
R7B 1K9

19th Street

4 Ft