




File No.: PLLUB20260293

Legal Description:  
SE-25-72-4-W6


COUNCIL DIVISION: 1

## Location

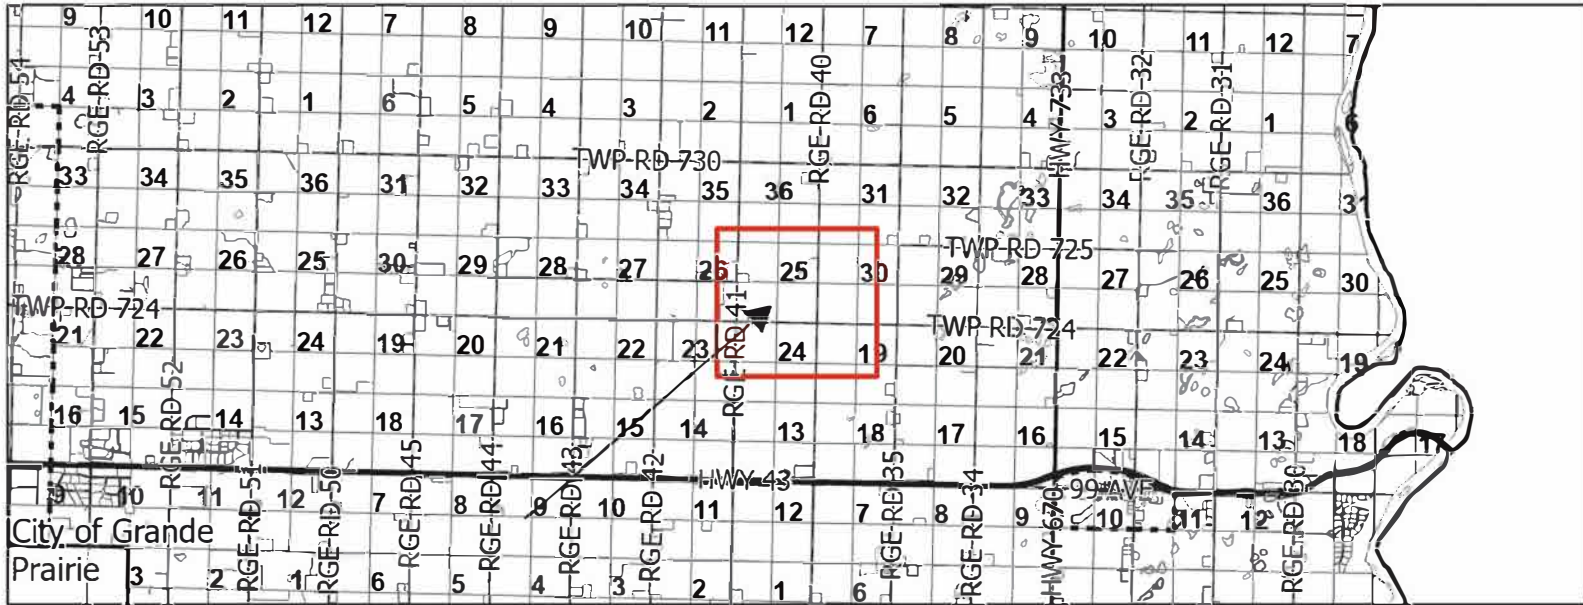

Scale: 1:153,458

## Zoning

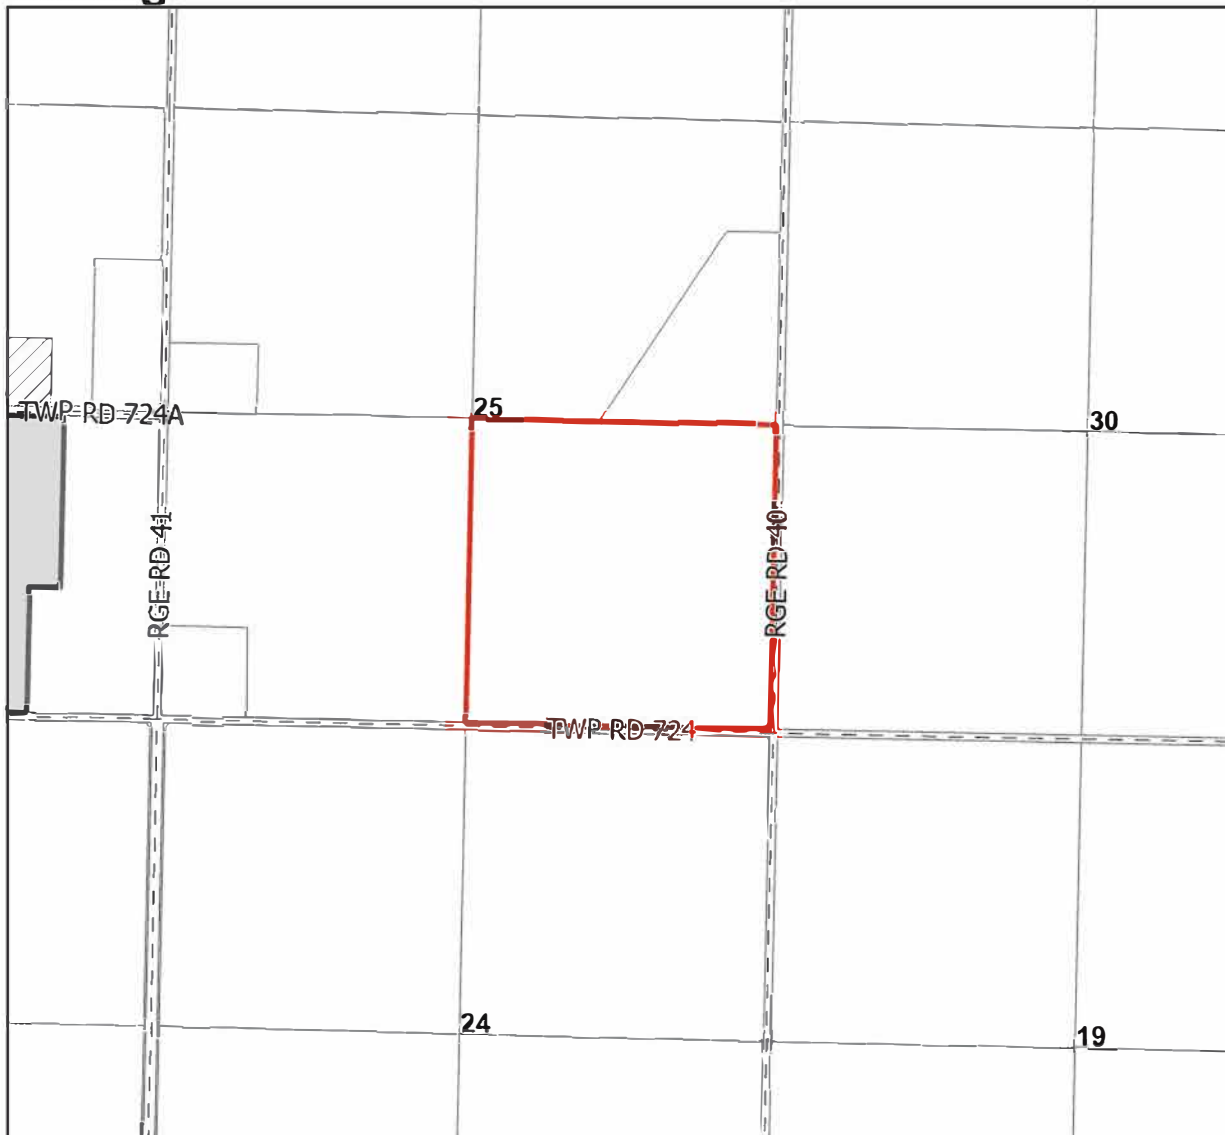

### Local Area Map Information

Parcel of Interest

### Zoning

- Agricultural
- Country Residential
- Industrial
- Other
- Named Subdivisions

This GIS product is comprised of many layers of information that are maintained by other external data providers. The County of Grande Prairie assumes no responsibility nor liability for the accuracy or completeness of these data layers. The County of Grande Prairie makes no representation or warranties regarding the information contained in this document, including without limitation, whether said information is accurate or complete. Persons using this document do so solely at their own risk, and The County of Grande Prairie shall have no liability to such person for any loss or damage whatsoever. This document shall not be copied or distributed to any person without the express written consent to the County of Grande Prairie. Copyright 2023 County of Grande Prairie. All Rights Reserved.

Scale: 1:20,000

# COUNTY OF GRANDE PRAIRIE NO. 1

10001 84 Avenue  
CLAIRMONT, AB T8X 5B2  
Phone: (780) 513-3950  
Fax: (780) 539-7686



FORM H

## LAND USE BYLAW AMENDMENT

I/We hereby make application to amend the Land Use Bylaw.

### Applicant:

File No.: PLLUB20260293

Name: BEAIRSTO & ASSOCIATES ENGINEERING LTD. Telephone: 780-532-4919  
Address: 10940 - 92 AVE GRANDE PRAIRIE AB Postal Code: T8V 6B5

### Owner of Land:

Name: MICHAEL BROCHU & LYNELLE BROCHU Telephone: [REDACTED]  
Address: [REDACTED]

Land Description: SE Section 25 Township 72 Range 4 W6M  
Lot \_\_\_\_\_ Block \_\_\_\_\_ Plan No. \_\_\_\_\_  
Certificate of Title: \_\_\_\_\_

### Amendment Proposed

FROM AG TO CR-5

Reasons in support of Application for Amendment (use another sheet of paper, if necessary):

**TO ACCOMMODATE THE SUBDIVISION APPLICATION**

If applying for a text amendment, please provide the proposed text, the relevant Section if any, and an explanation of, and reason for the proposed text amendment (these can be provided separately, if necessary):

I/We enclose \$ 1565.00 being the application fee XXXX

DATE: June 24 2026 SIGNED [REDACTED]


*The personal information requested on this form is being collected for the processing of a land use bylaw amendment application, under the authority of the Municipal Government Act (MGA) and is protected by the Freedom of Information and Protection of Privacy (FOIP) Act. If you have any questions about the collection, contact our FOIP Coordinator at (780) 532-9722.*



**25**  
72-4-6

NE25 72-4-6

LOT 1  
BLOCK 1  
PLAN 212 2643

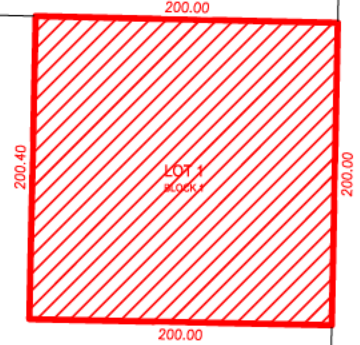

| AREAS BY LOT  |            |            |
|---------------|------------|------------|
| LOT           | AREA (ha.) | AREA (Ac.) |
| BLOCK 1 LOT 1 | 4.00       | 9.89       |

SW25 72-4-6

SE25 72-4-6

SW30 72-3-6

20.12 GOVERNMENT ROAD ALLOWANCE

20.12 GOVERNMENT ROAD ALLOWANCE

NE24 72-4-6

COUNTY OF GRANDE PRAIRIE NO. 1  
REZONING PLAN  
SHOWING PROPOSED REZONING OF  
PART OF THE  
S.E. 1/4 SEC. 25, TWP. 72, RGE. 4, W.6M.

LAND DEALT WITH BY THIS  
PLAN IS SHOWN OUTLINED THUS: ———  
AND CONTAINS: 4.00 HECTARES ( 9.89 ACRES)

SCALE: 1:5000



\*NO FIELD SURVEY WAS UNDERTAKEN TO PRODUCE THIS PLAN  
\*CONTAINS INFORMATION LICENSED UNDER THE  
'OPEN GOVERNMENT LICENSE' - COUNTY OF GRANDE PRAIRIE NO. 1

BURIED PIPE CONTAINING  
VARIOUS SUBSTANCE: - - - - -  
SOUR SUBSTANCE: - - - - -  
ABANDONED: - - - - -  
DISCONTINUED: - - - - -

● Power Pole  
■ Anchor  
◆ Light  
▲ Pedestal  
— Water Course

| PROJECT DETAILS |                            | REVISIONS |  |
|-----------------|----------------------------|-----------|--|
| SURVEYOR:       | BRUCE C. E. TATTRE, A.L.S. | 1         |  |
| PROJECT:        | MIKE BROCHU                | 2         |  |
| DRAFTED BY:     | BLAKE ROSSOL               | 3         |  |
| CHECKED BY:     | CODY BEAIRSTO              | 4         |  |
| DATE:           | FEBRUARY 5, 2026           | 5         |  |
| SCALE:          | 1:5000                     | 6         |  |

J:\JOBS\2026\26GLML7016\CAD\DRAWING\26GLML7016-TE-R0.DWG