


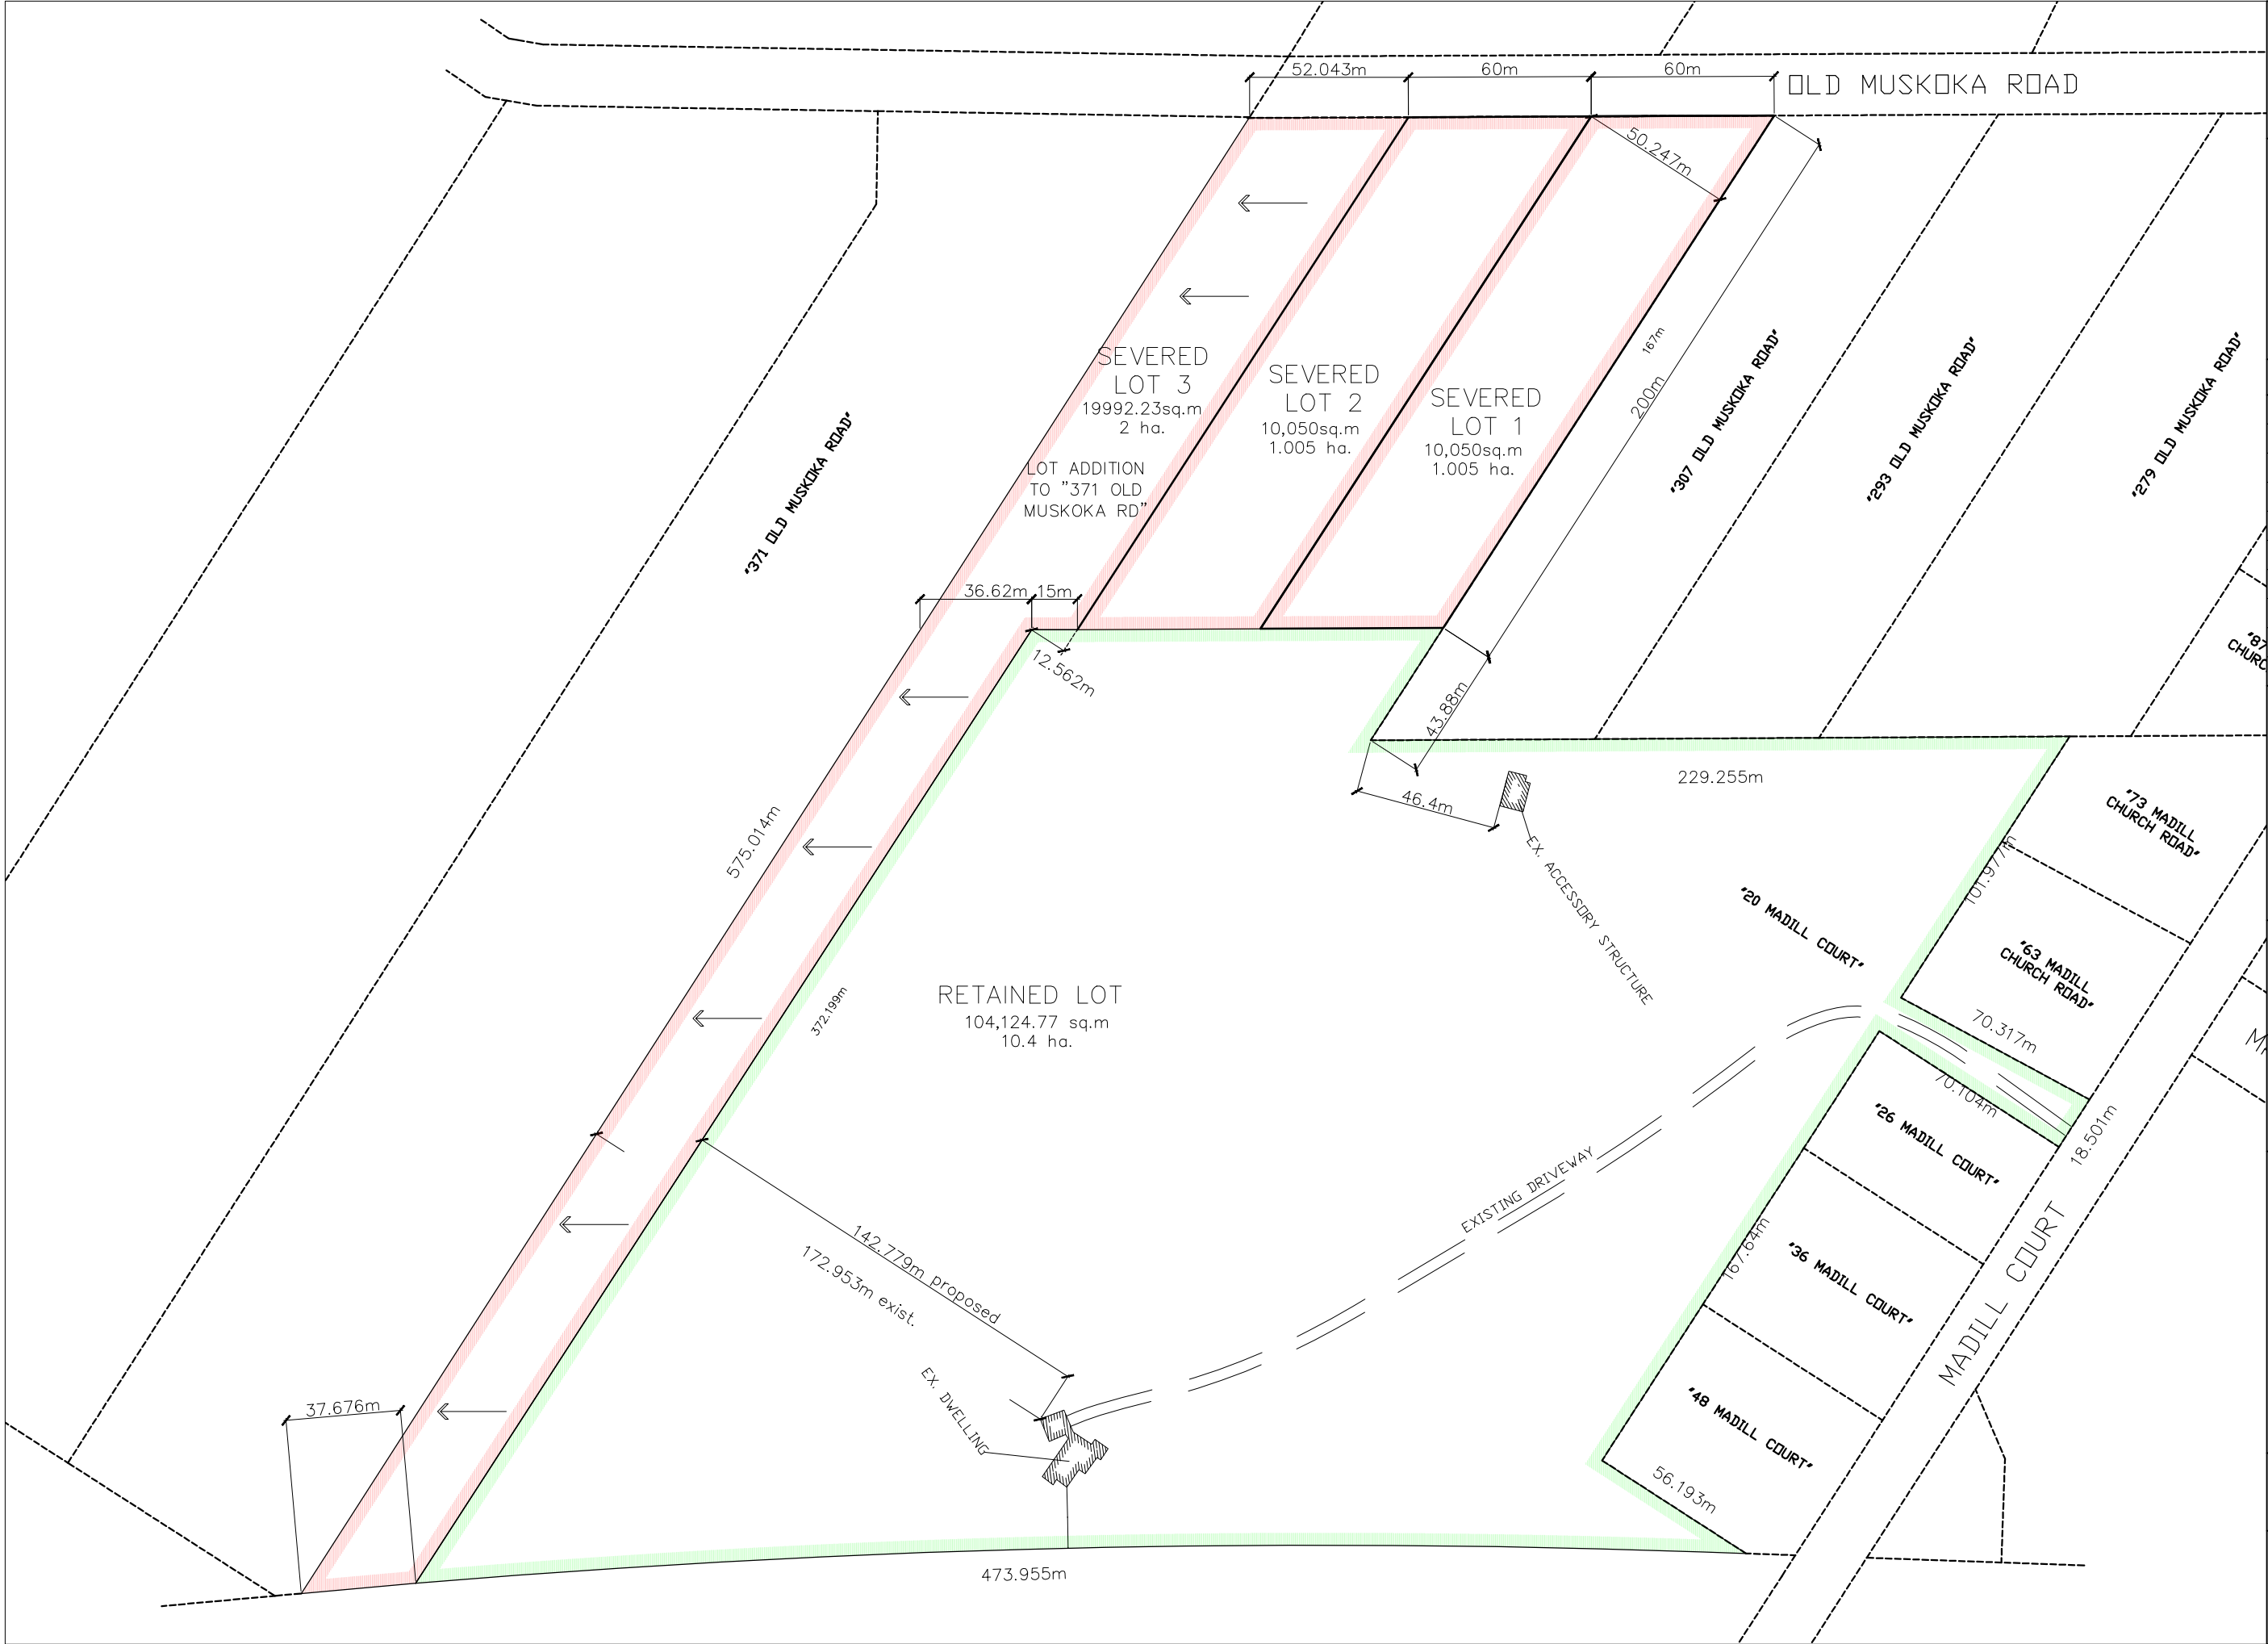

REVISIONS:		
No.	DATE:	AMENDMENT:
SITE:		
20 MADILL COURT HUNTSVILLE, ON P1H 0H6		
DRAWING:		
SITE PLAN		
DATE:		SCALE:
06.01.2026		1: 2000
REVISION No.	SHEET:	
00	1 of 1	