


P:\2025\250703\Planning\07 Drawings\250703 - 303 Etwell - Grading for JM - 2026-08-21.dwg

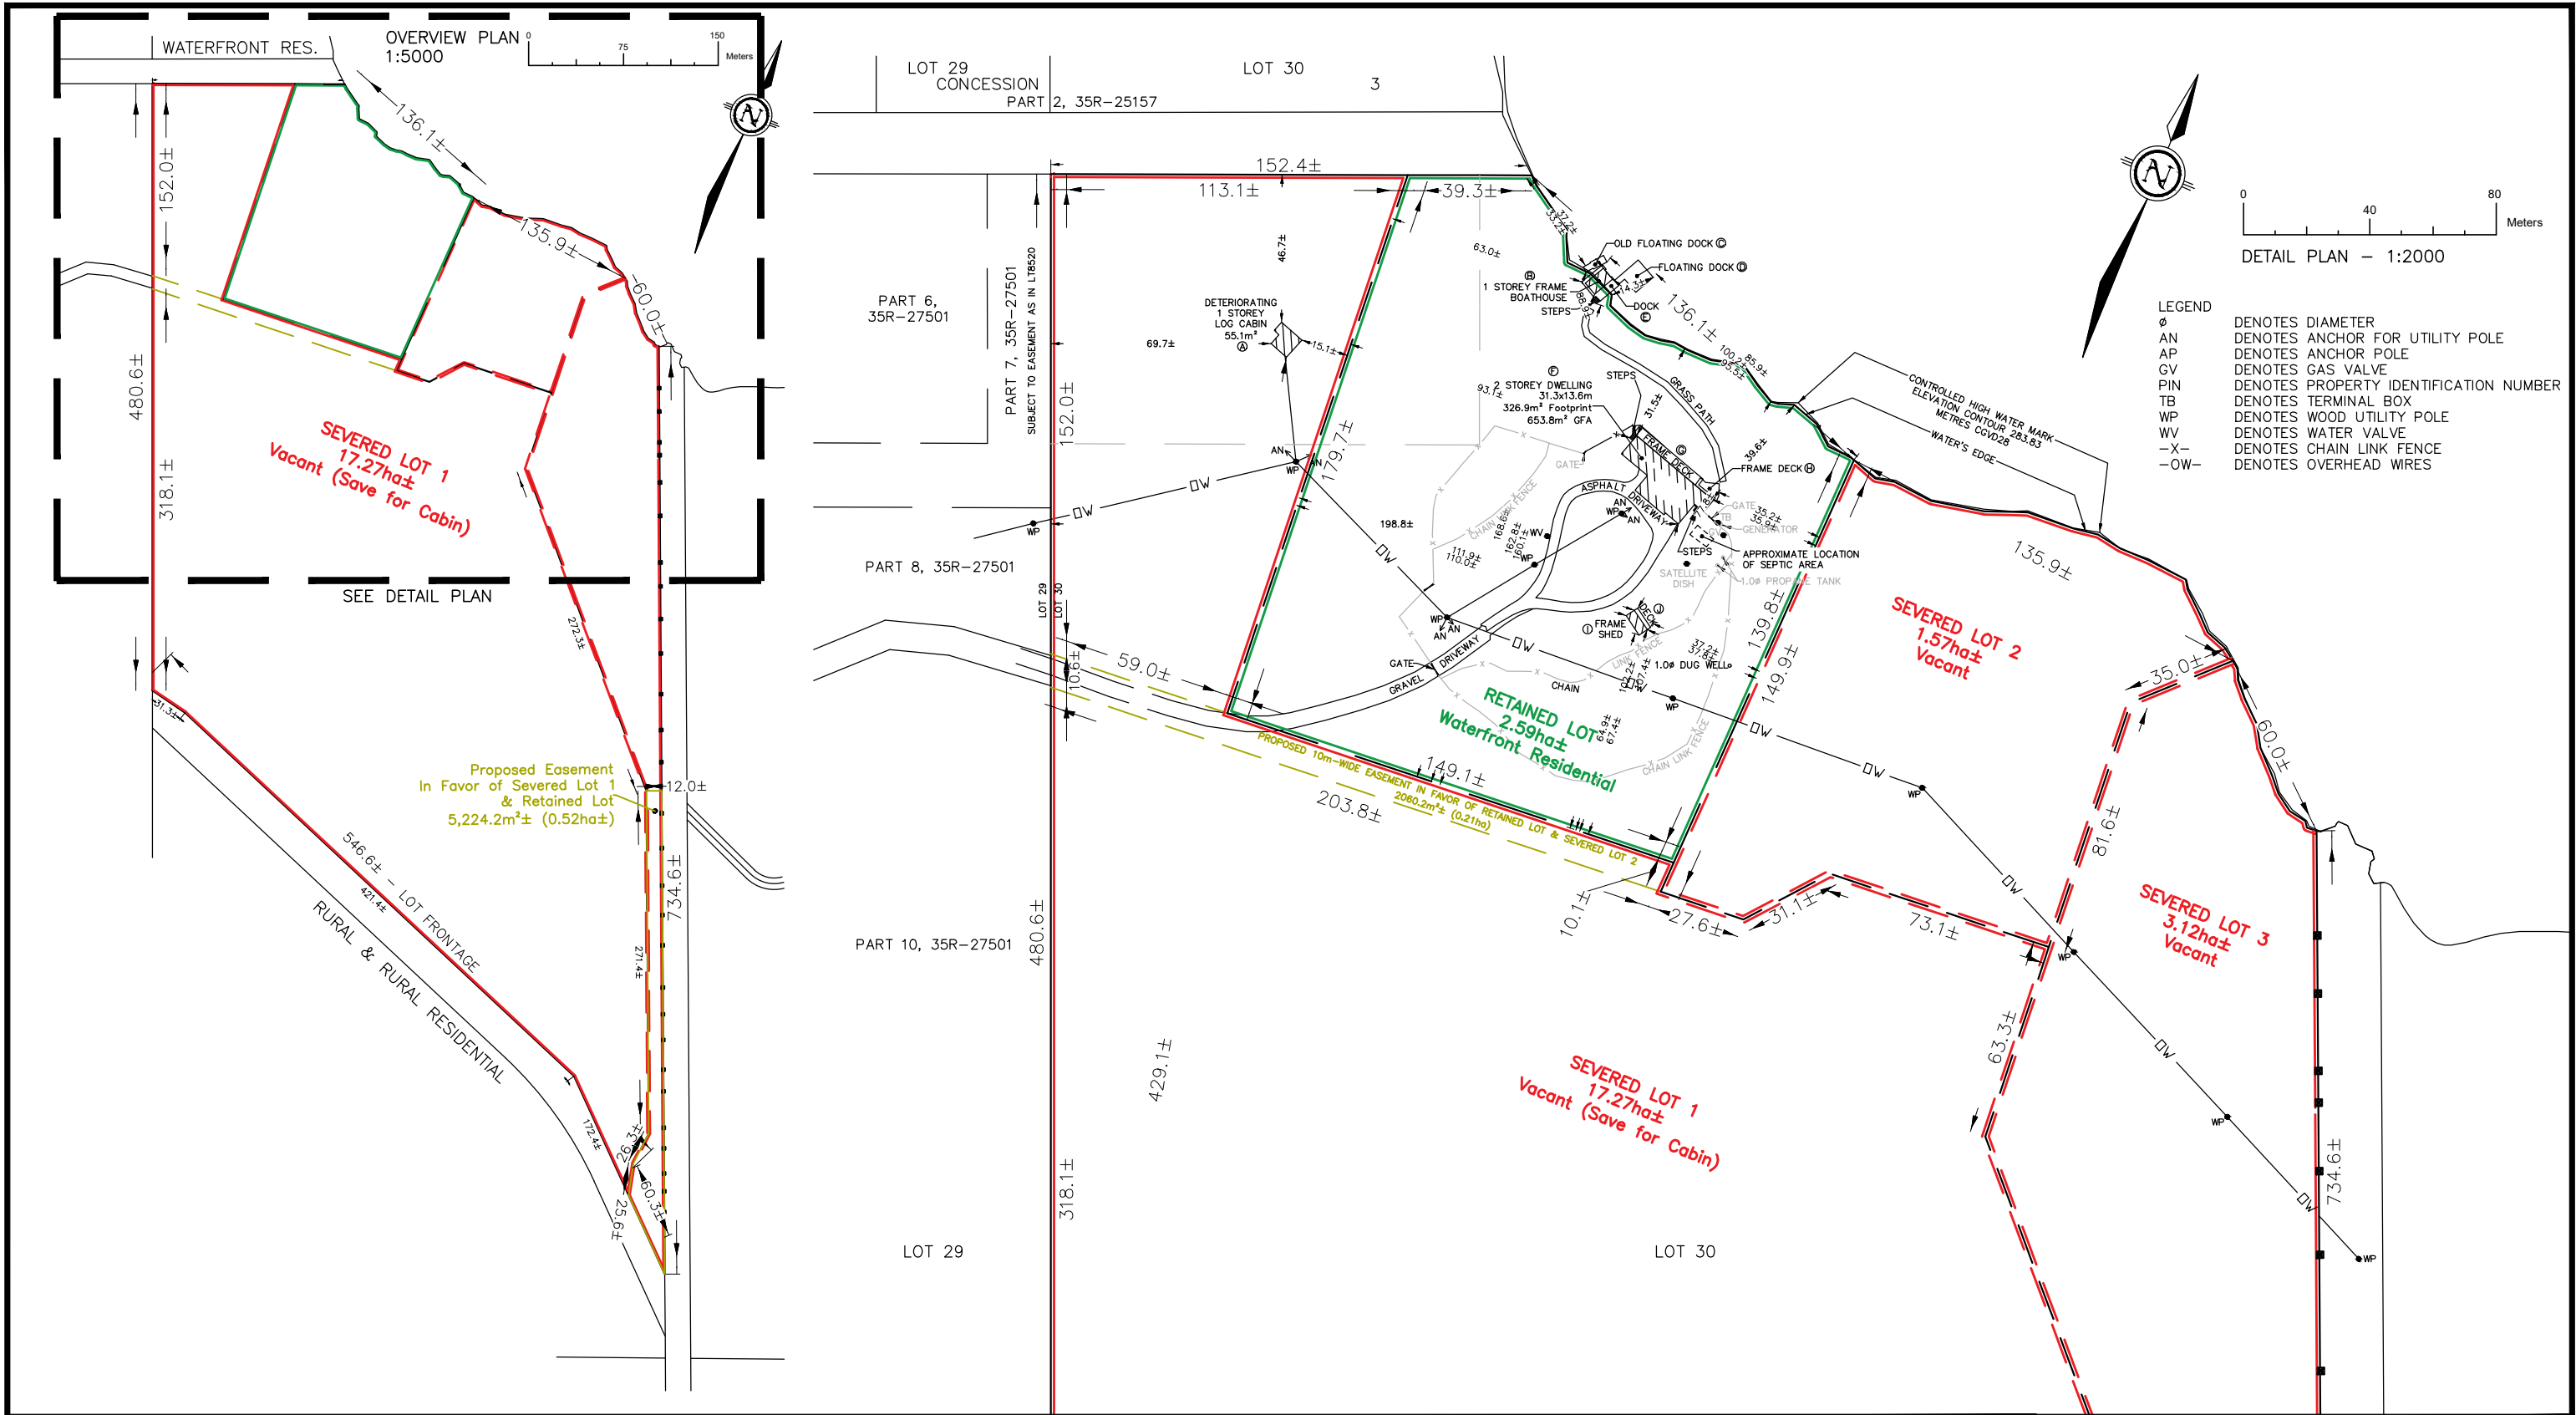

CAUTION

THIS SKETCH IS NOT A PLAN OF SURVEY AND SHALL NOT BE USED EXCEPT FOR THE PURPOSE INDICATED IN THE TITLE.

NO PERSON MAY COPY, REPRODUCE, DISTRIBUTE OR ALTER THIS PLAN IN WHOLE OR IN PART WITHOUT THE WRITTEN PERMISSION OF TULLOCH ENGINEERING. © TULLOCH ENGINEERING, 2026.



T: 705-789-7851
huntville@tulloch.ca

80 MAIN ST W
HUNTSVILLE, ONTARIO
P1H 1W9

DRAWING:

**Sketch for
Consent to Sever**

PROJECT:

303 Etwell Road

**Part of Lot 30, Con 2, Geo Twp of Stinstead
Town of Huntsville, District of Muskoka**

DRAWN BY:
MDJ

SCALE:
AS SHOWN

CHECKED BY:
GH

PLOT SIZE:
11x17

PROJECT No. :
25-0703

DATE:
Sept 8, 2026