



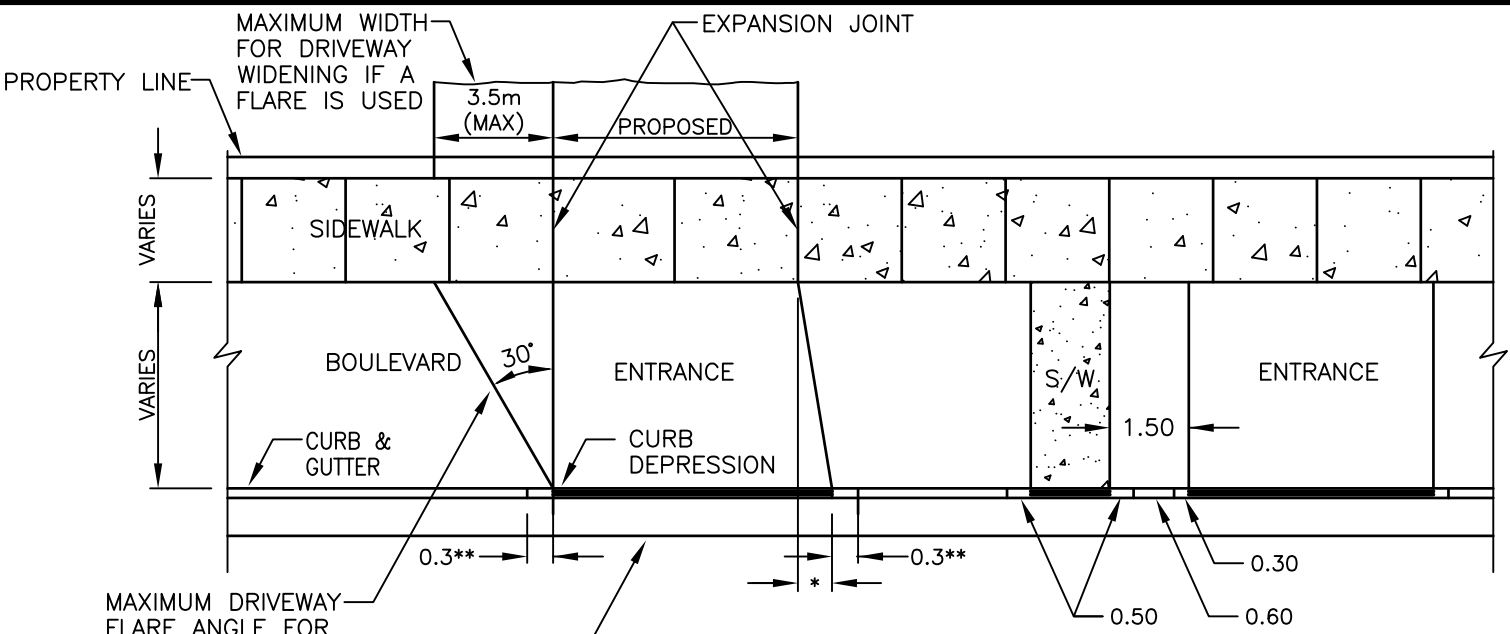

PLAN

* A MINIMUM FLARE OF 0.5m SHALL BE PROVIDED FOR SINGLE DRIVEWAYS ON ARTERIAL ROADS (APPROACH SIDE)

** 1.50m CURB TAPER REQUIRED WHERE SIDEWALK IS ADJACENT TO CURB.

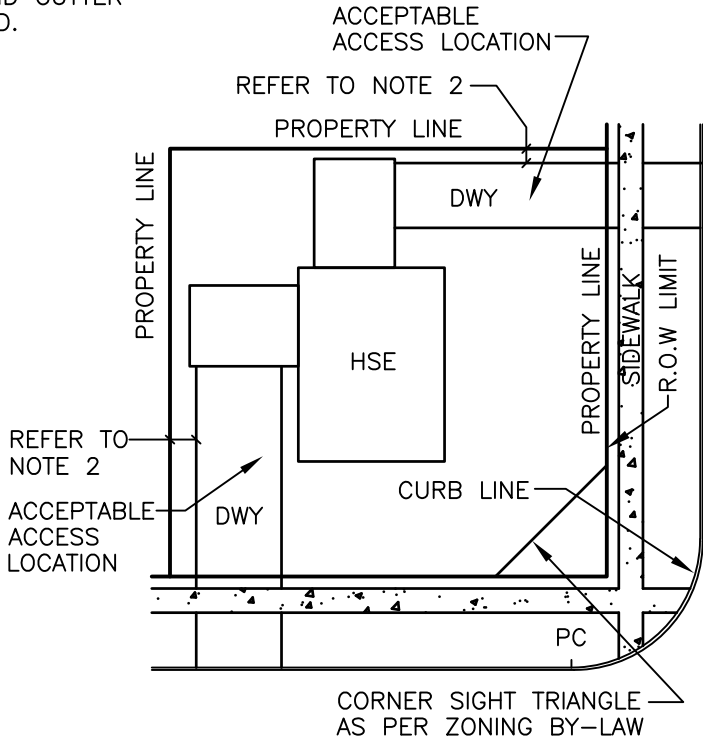

RESIDENTIAL ACCESS AT INTERSECTION

- NOTES:
1. FOR DRIVEWAY ENTRANCES ON RURAL ROADS REFER TO OPSD-301.010, 301.020
 2. EDGE OF PROPOSED DRIVEWAY MUST BE A MINIMUM OF 3.0m FROM PROPERTY LINE WHERE ABUTTING A REAR LOT LINE.
 3. MEASUREMENTS IN METRES AND/OR MILLIMETRES UNLESS OTHERWISE SHOWN.
 4. FOR STANDARD OFFSETS FOR UTILITIES AND TREES, REFER TO OS-211.

CITY OF OSHAWA

CHK'D:	<i>L.L.</i>
APP'D:	<i>L.H.</i>
DATE:	NOV 2024

**RESIDENTIAL DRIVEWAY
ACCESS DETAILS**

REVISION No.	5
DATE:	FEB. 2026
OS-320	