


NOTE:
1. THIS DRAWING MUST NOT BE INTERPRETED AS A LOCATION SURVEY
PREPARED BY AN ONTARIO LAND SURVEYOR.

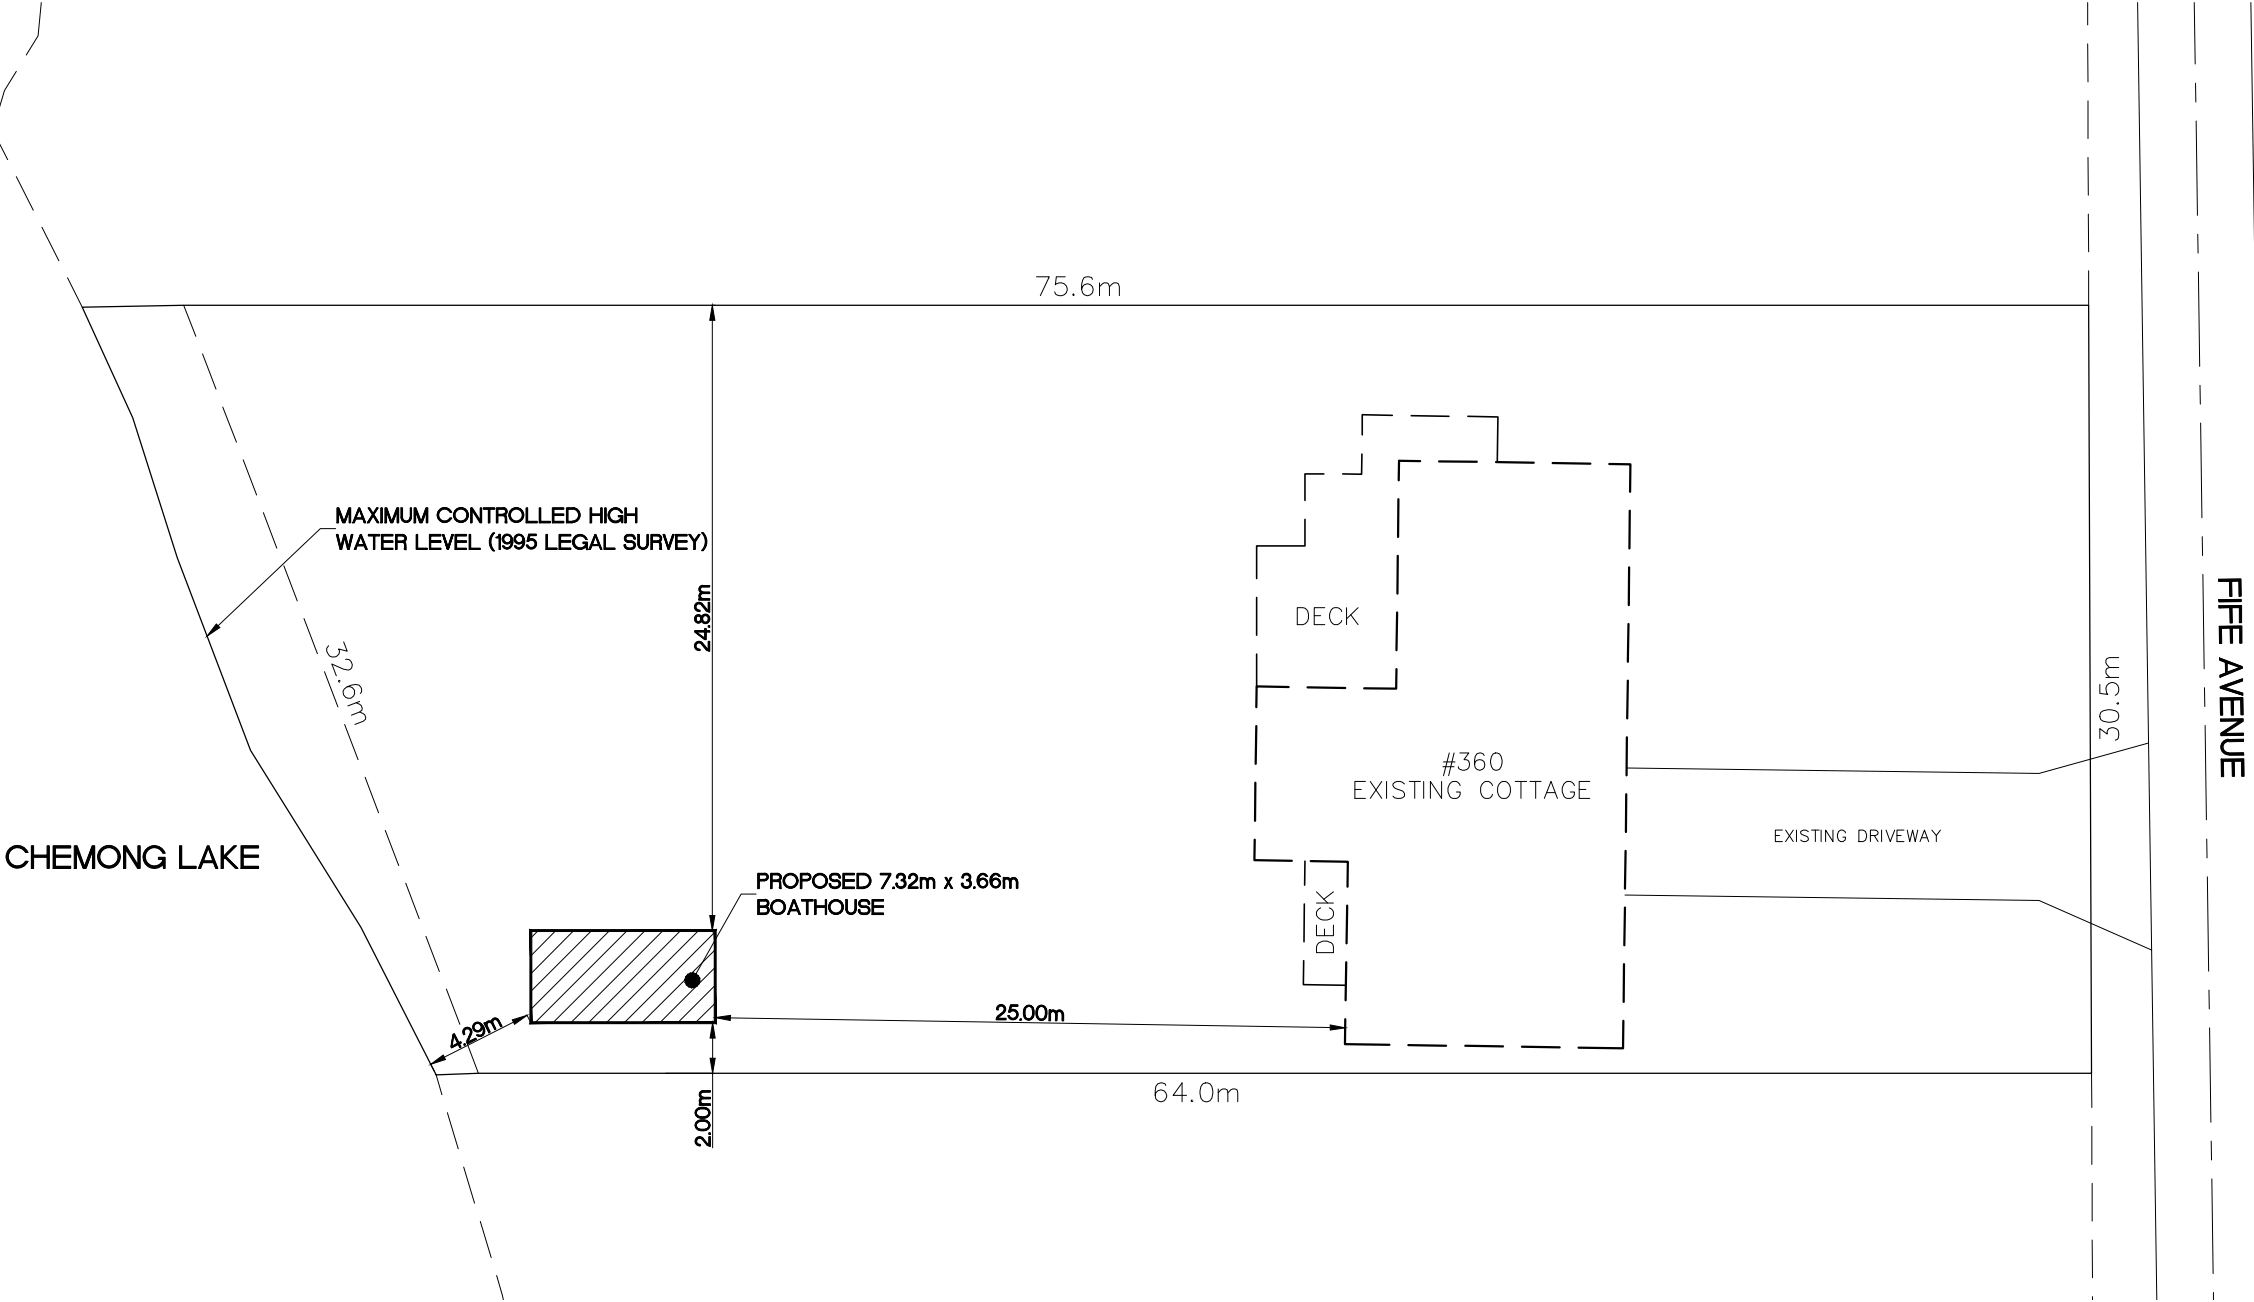

PROPOSED SITE AREA SUMMARY		
DESCRIPTION	AREA (m²)	COVERAGE (%)
PROPOSED BOATHOUSE	26.76	1.20
EXISTING COTTAGE AND DECKS	325.29	14.57
LANDSCAPE AREA	1,881.00	84.23
TOTAL	2,233.05	100.00

KEY PLAN



NO.	REVISIONS	DATE	BY	APP'D

BENCHMARKS

LEGEND

- 100.00 PROPOSED ELEVATION
- 100.00 PROPOSED SWALE ELEVATION
- PROPOSED DRAINAGE
- PROPOSED SWALE
- PROPOSED NUMBER OF 200mm RISERS
- 100.00 EXISTING SWALE ELEVATION
- 100.00 EXISTING ELEVATION TO REMAIN UNCHANGED

M.J. DAVENPORT
& ASSOCIATES LIMITED

PROPOSED
BOATHOUSE

360 FIFE AVENUE
TOWNSHIP OF SELWYN
COUNTY OF PETERBOROUGH

SITE LOCATION PLAN

DESIGNED BY: J. CLARK	SCALE: 1 : 300
DRAWN BY: J. ZHOU	
DATE: JULY, 2026	DRWG. NO.: 6686-01
PROJECT NO.: 26-D-6686	