

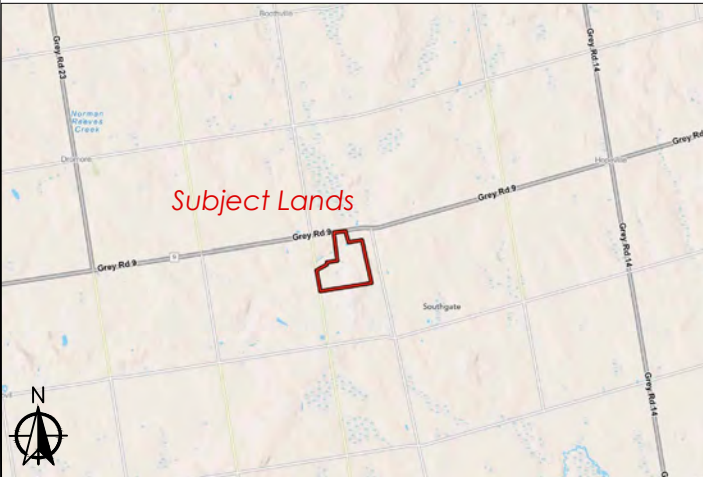


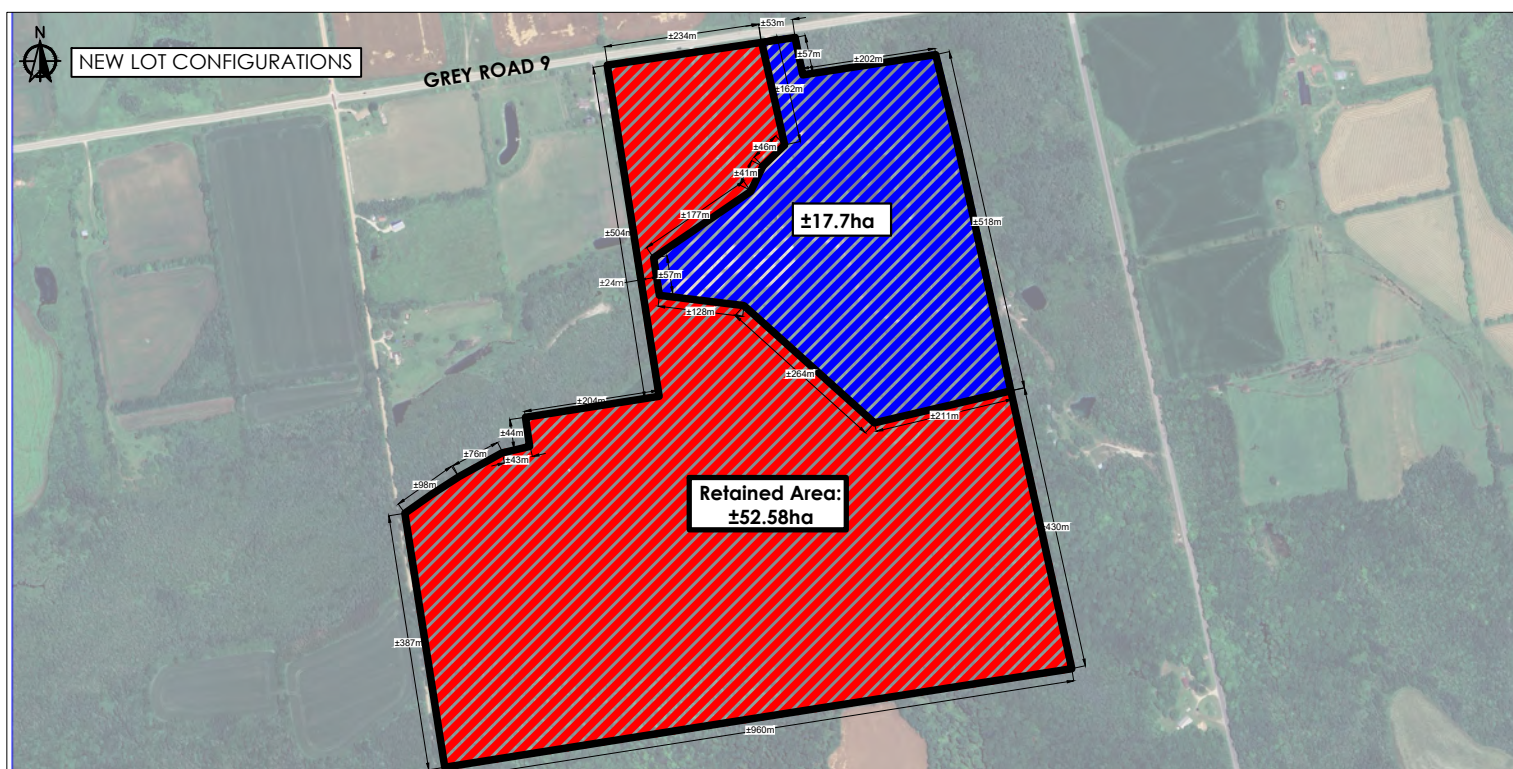


ADDRESS & LEGAL DESCRIPTION	MAP NAME Existing Lands	CONSULTANT	
420706000414300 & 420706000414301 184678 Grey Road 9 & no civic address CON 15 S PT LOT 26 W PT LOT;27 & CON 15 N PT LOT 27 RP 17R966;PART 1 Township of Southgate, County of Grey	LEGEND 1 ALL LANDS SUBJECT TO THIS PROPOSAL Subject Lands (184678 Grey Road 9) Additional Lands (no civic address)	 A. 978 First Avenue West Owen Sound, ON N4K 4K5 T. (519) 372-9790 E. cuesta@cuestaplanning.com	
	Drawn by: J Bruwer	Date printed: June 8, 2026	
	Project File No: 22198	Project name: Pondview	

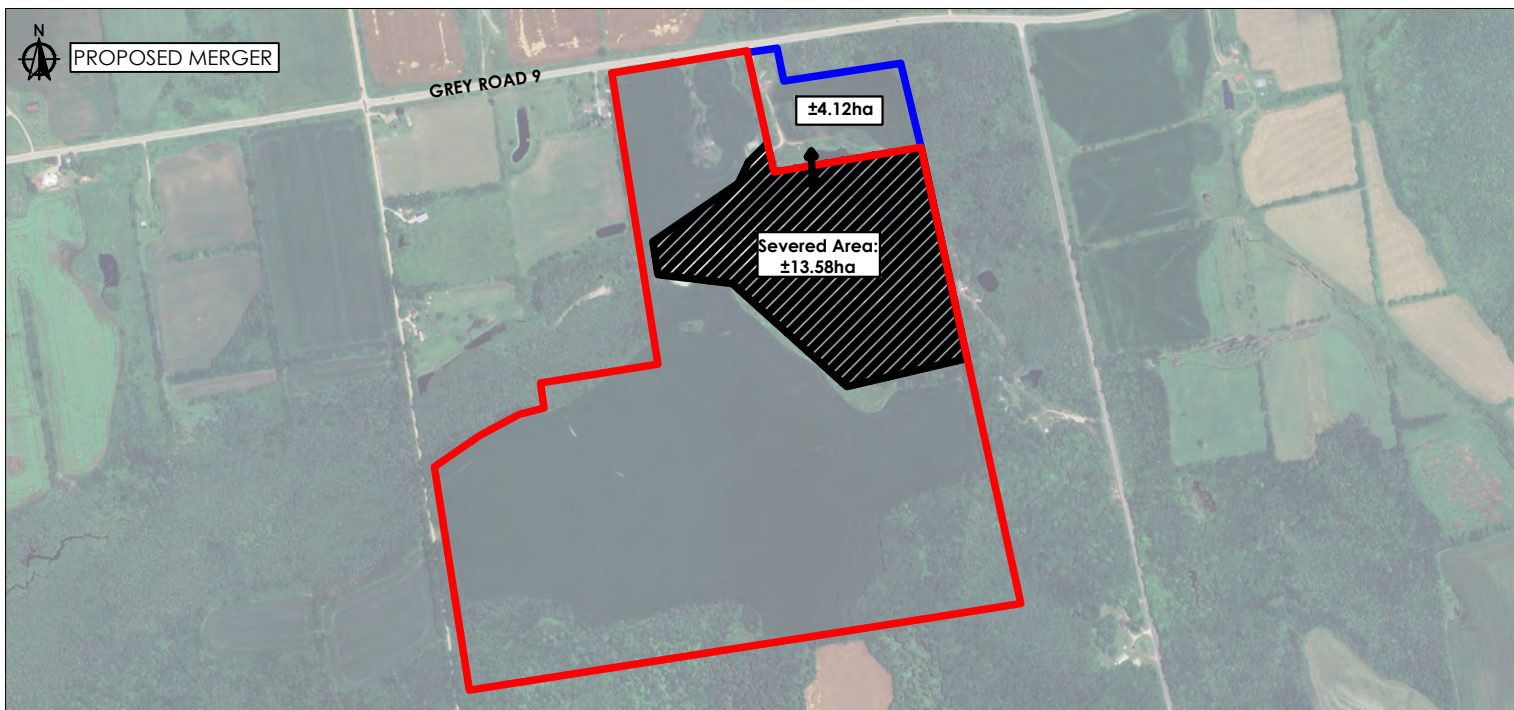

ADDRESS & LEGAL DESCRIPTION

420706000414300 & 420706000414301
184678 Grey Road 9 & no civic address
CON 15 S PT LOT 26 W PT LOT;27 &
CON 15 N PT LOT 27 RP 17R966;PART 1
Township of Southgate, County of Grey

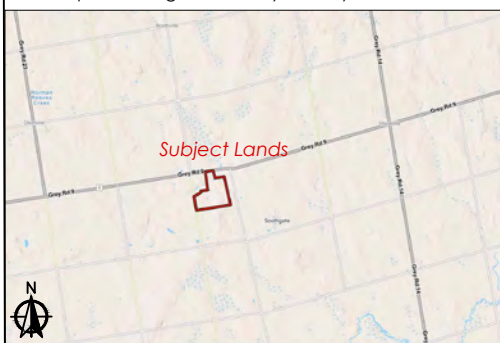

MAP NAME

Proposed new lot configuration

LEGEND

- Subject Lands (184678 Grey Road 9)
- Additional Lands (no civic address)
- Lot Addition Lands
- Proposed Merger
- New Lot Configuration of 184678 Grey Road 9
- Additional Lands new configuration

CONSULTANT

Cuesta
PLANNING CONSULTANTS INC.

A. 978 First Avenue West
Owen Sound,
ON N4K 4K5
T. (519) 372-9790
E. cuesta@cuestaplanning.com

Drawn by:

J Bruwer

Date printed:


June 11, 2026

Project File No:

22198


Project name:

Pondview

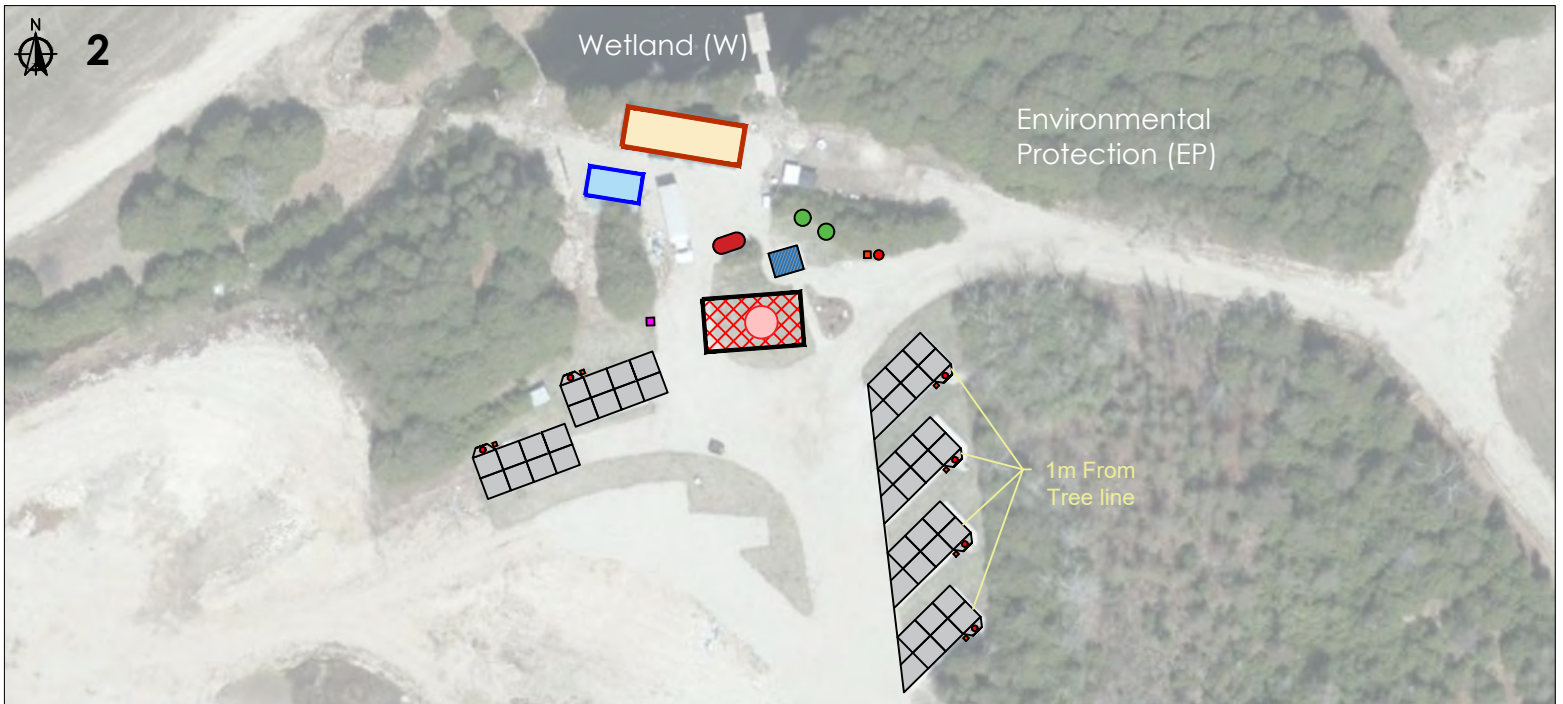

ADDRESS & LEGAL DESCRIPTION

420706000414300 & 420706000414301
184678 Grey Road 9 & no civic address
CON 15 S PT LOT 26 W PT LOT:27 &
CON 15 N PT LOT 27 RP 17R966;PART 1
Township of Southgate, County of Grey

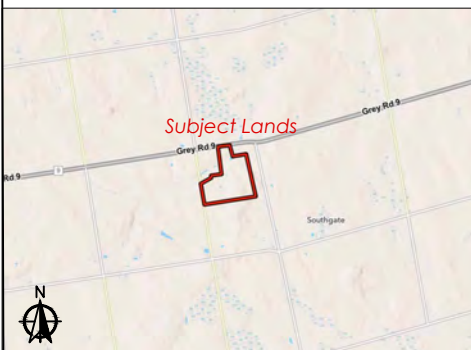

MAP NAME

Huntcamp plan

LEGEND

Viewport 1	
	Subject Lands
	Re-zoning Area
Viewport 2	
	Existing Primary Dwelling
	Out Building
	OFDU Area ($\pm 3,544\text{sqm}$)
	Septic Bed
	Concrete Pads
	Shower Area
	Gasoline Tank
	Fire Pit
	Water & Electrical Hookup
	Septic Hookup
	Septic Tank Lids
	Well

CONSULTANT

Cuesta
PLANNING CONSULTANTS INC.




A. 978 First Avenue West
Owen Sound,
ON N4K 4K5
T. (519) 372-9790
E. cuesta@cuestaplanning.com



Drawn by:
J Bruwer

Date printed:
June 8, 2025

Project File No:
22198

Project name:
Pondview

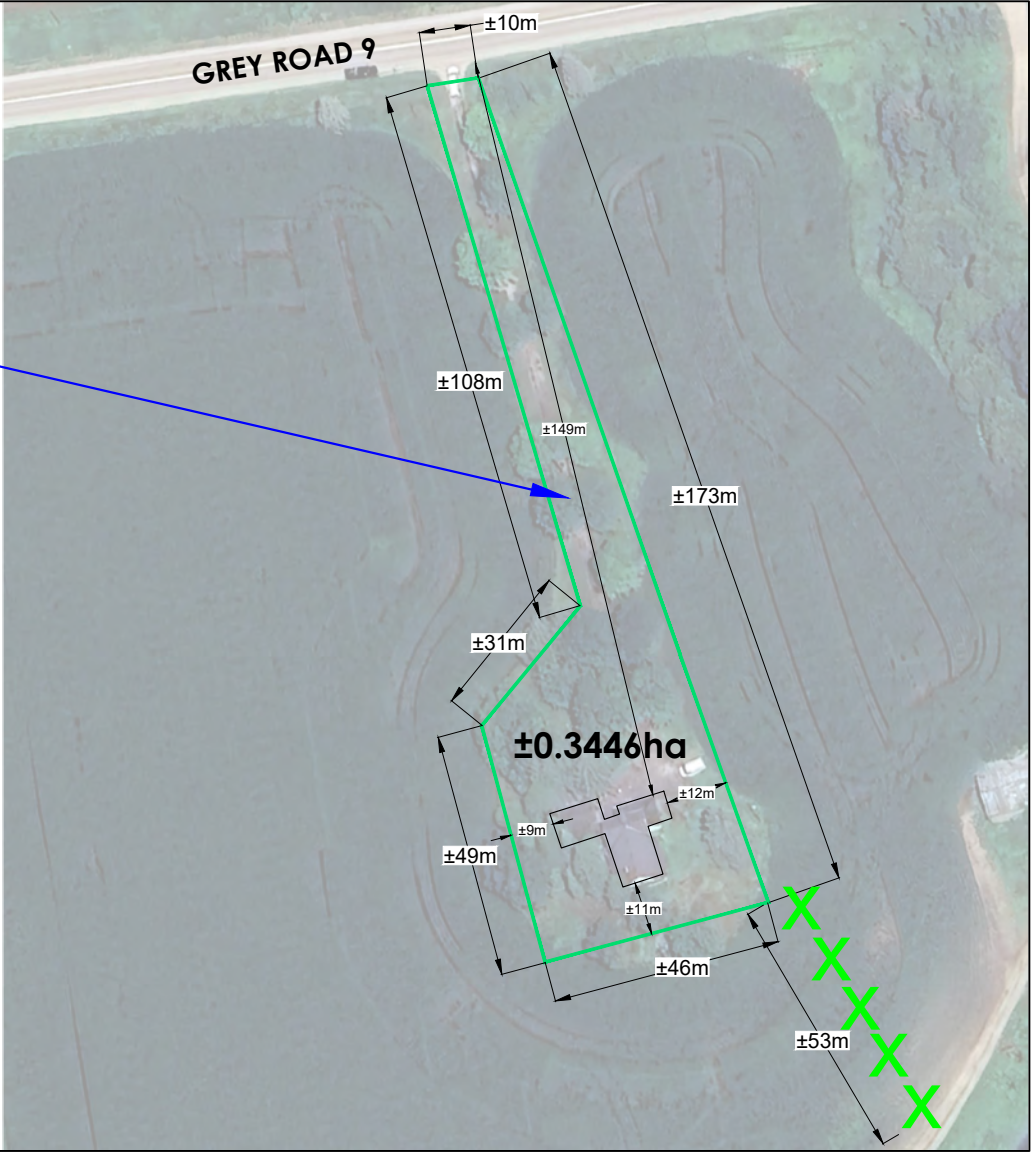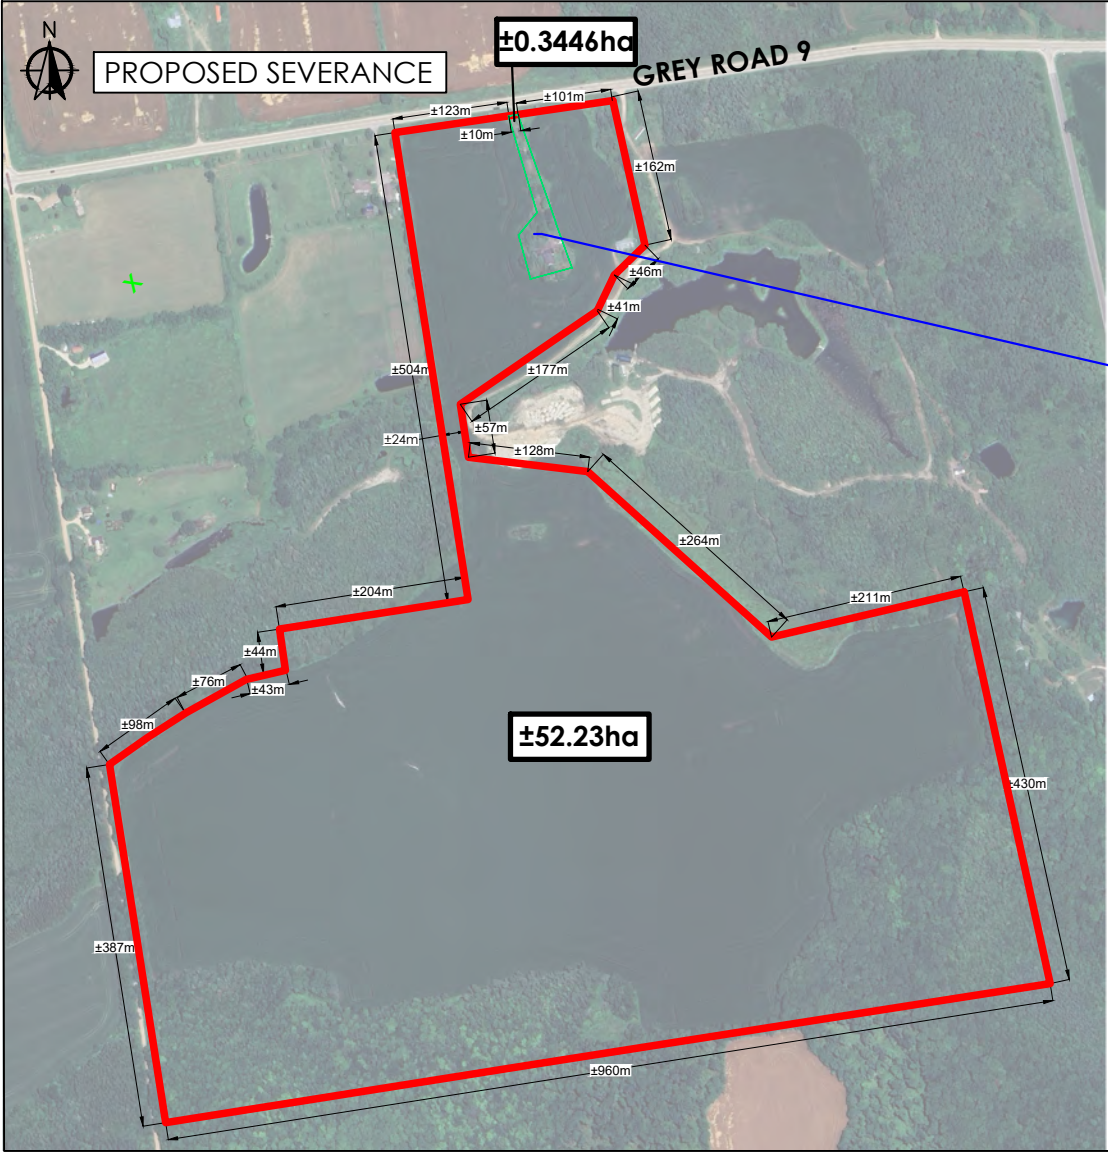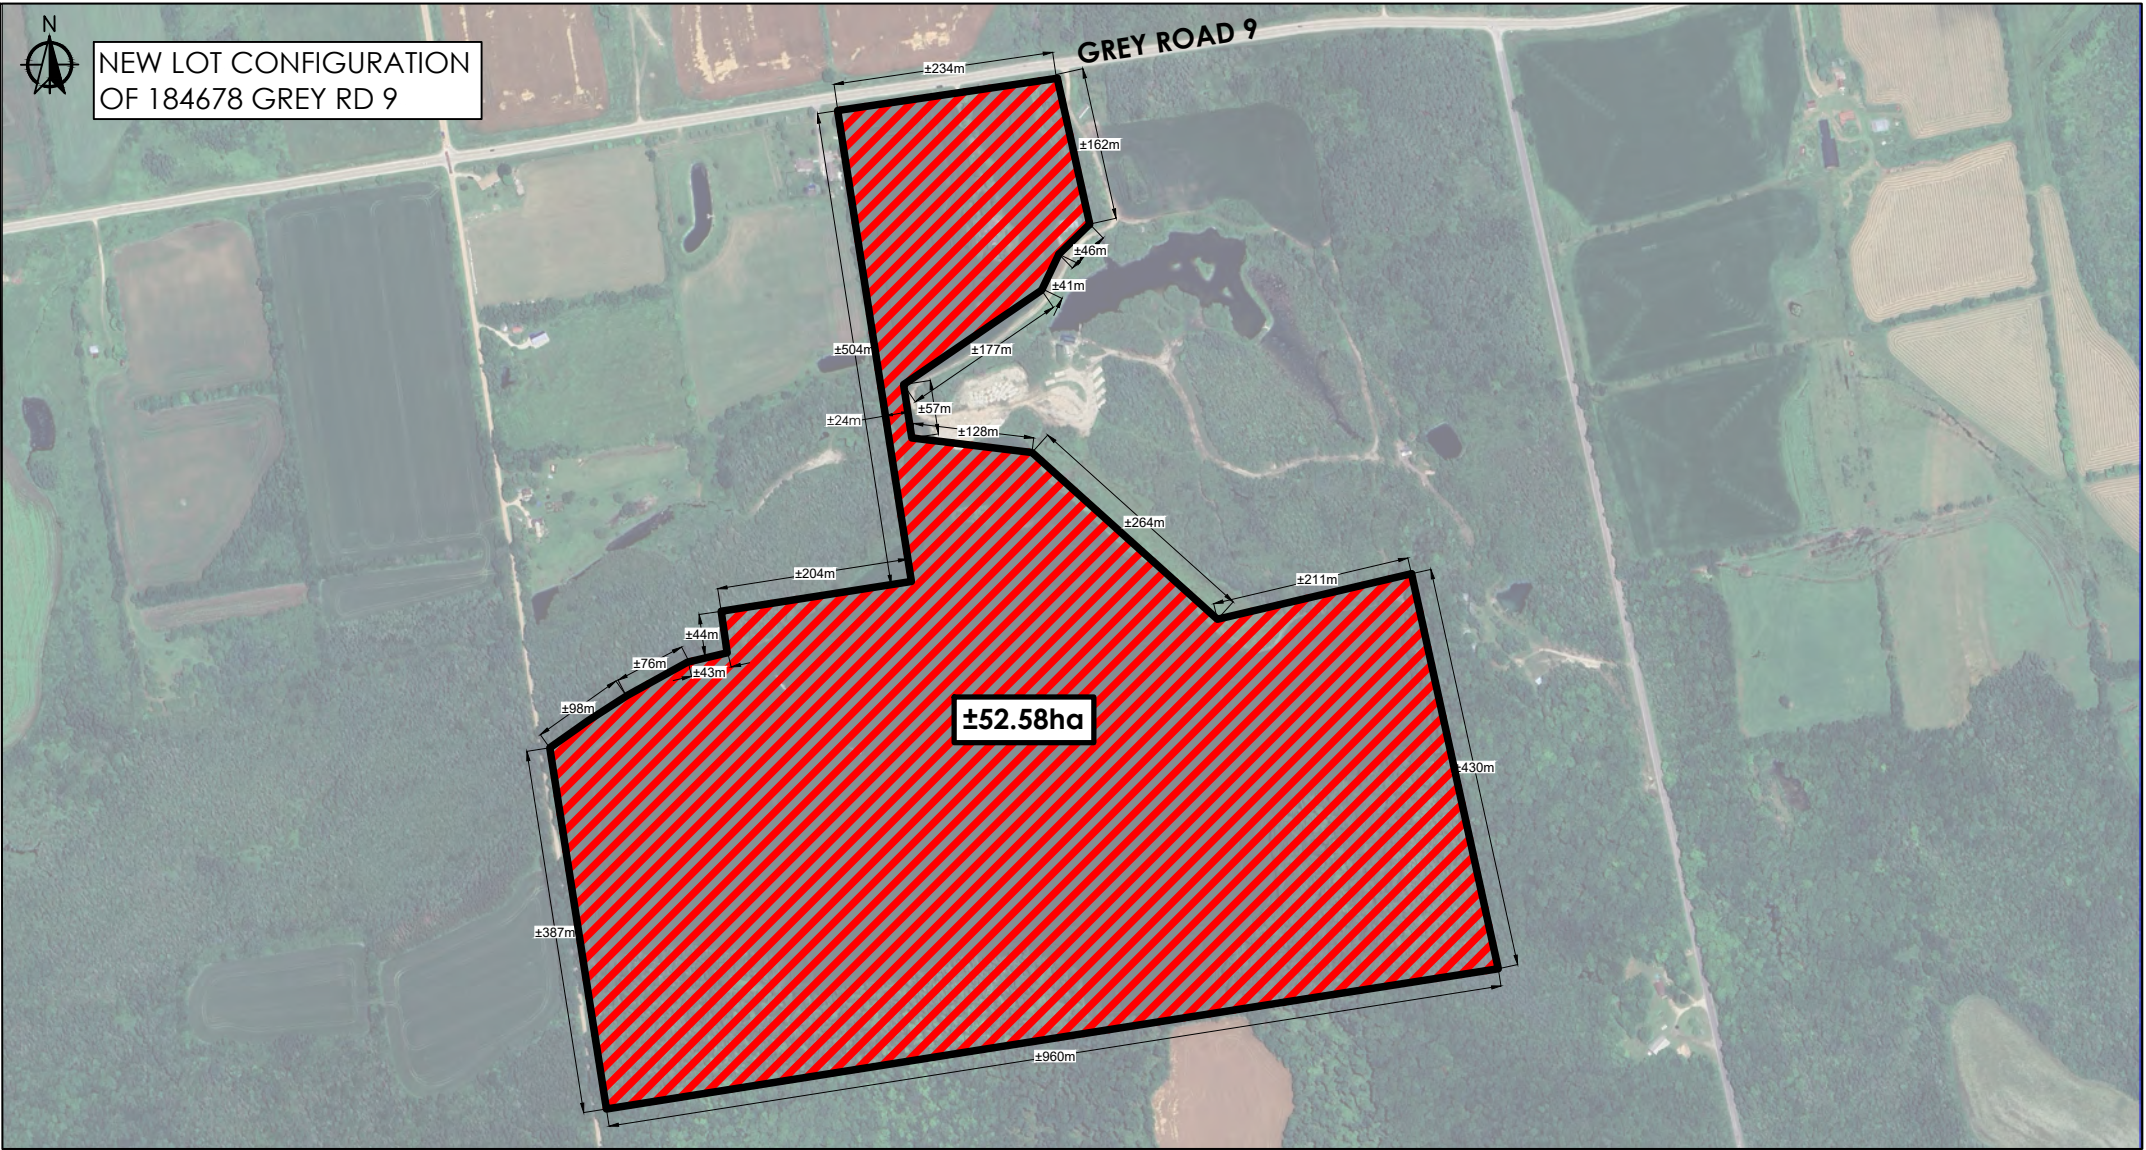

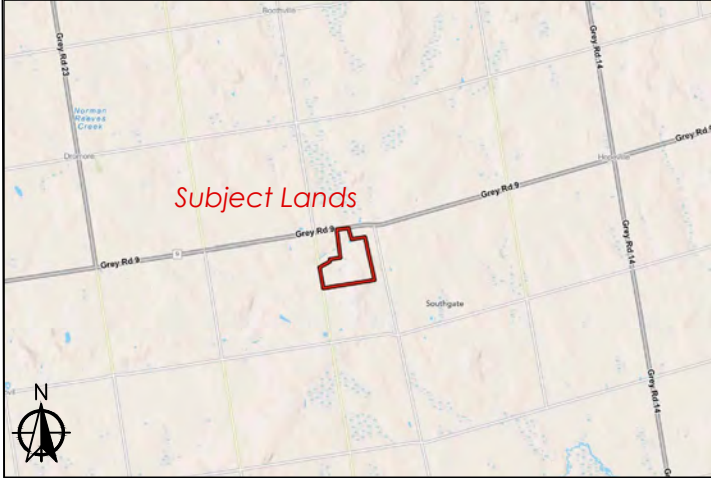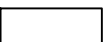ADDRESS & LEGAL DESCRIPTION	MAP NAME	CONSULTANT	
420706000414300 & 420706000414301 184678 Grey Road 9 & no civic address CON 15 S PT LOT 26 W PT LOT;27 & CON 15 N PT LOT 27 RP 17R966;PART 1 Township of Southgate, County of Grey	Proposed Severance		
	LEGEND  New lot - post lot line adjustment  Lot to be retained  Lot to be created  Surplus Farm House (295m²)  Hydro Line  Zoomed in view of severance area	A. 978 First Avenue West Owen Sound, ON N4K 4K5 T. (519) 372-9790 E. cuesta@cuestaplanning.com	
		Drawn by: J Bruwer	Date printed: June 11, 2026
		Project File No: 22198	Project name: Pondview