


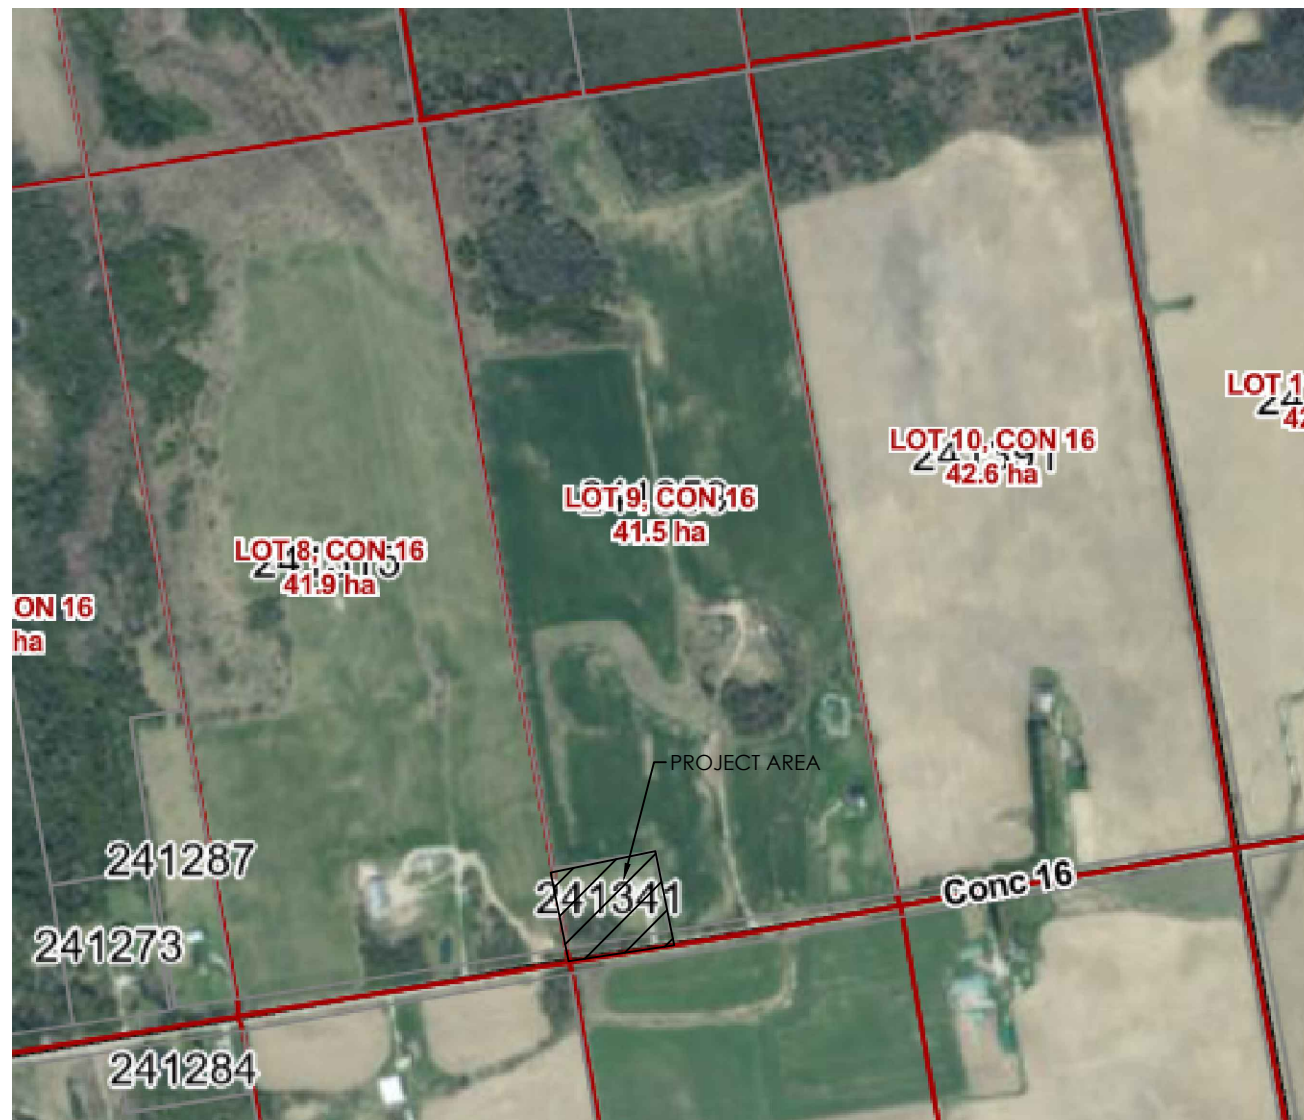

NEIGHBOURHOOD PLAN - NOT TO SCALE

CIVIC ADDRESS: 241241 CONCESSION 16, WEST GREY
 LEGAL DESCRIPTION: NORMANBY CONCESSION 16 PT LOT 9 RP 16R11056 PART 1



AERIAL SITE PLAN 1/32" = 1'-0"




NEIGHBOURHOOD PLAN - NOT TO SCALE

CIVIC ADDRESS: 241241 CONCESSION 16, WEST GREY
 LEGAL DESCRIPTION: NORMANBY CONCESSION 16 PT LOT 9 RP
 16R11056 PART 1



AERIAL SITE PLAN

1/32" = 1'-0"

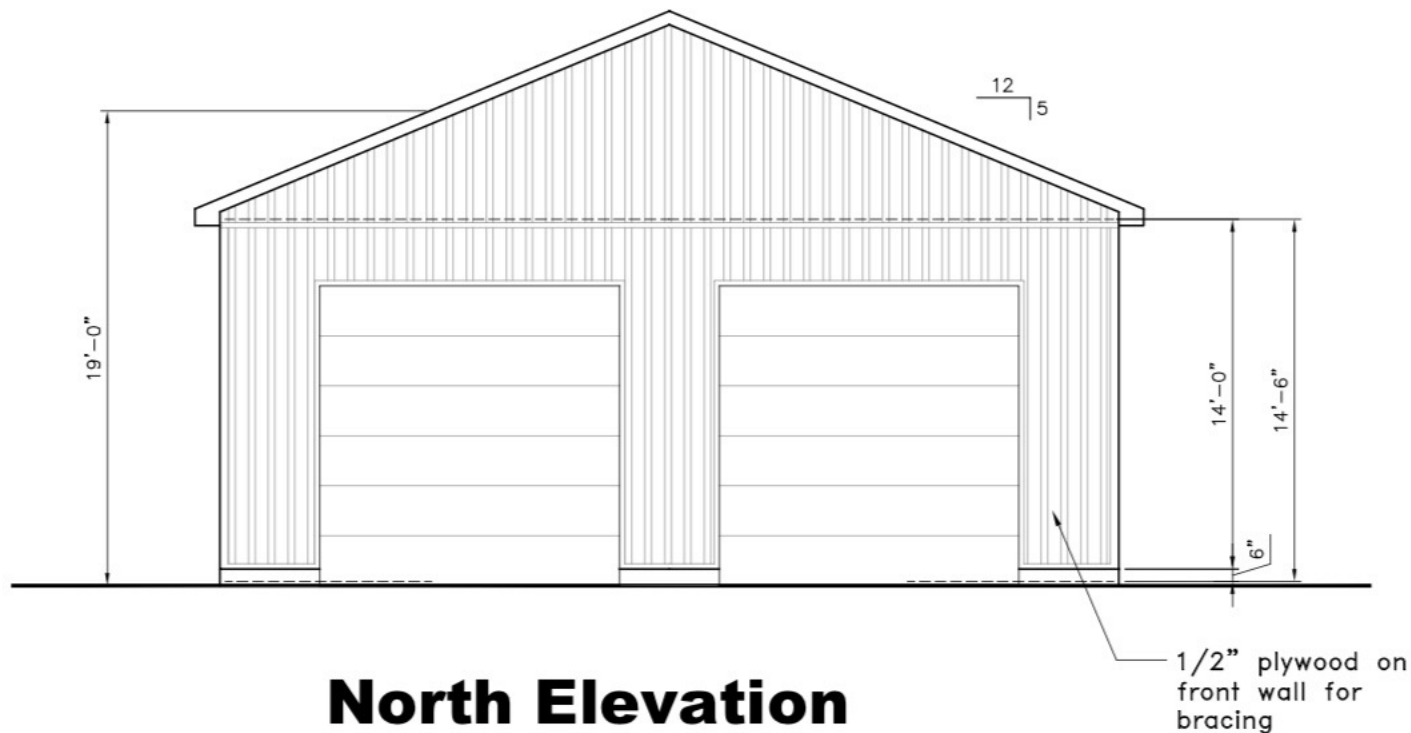

North Elevation

SCALE $1/8" = 1'-0"$