


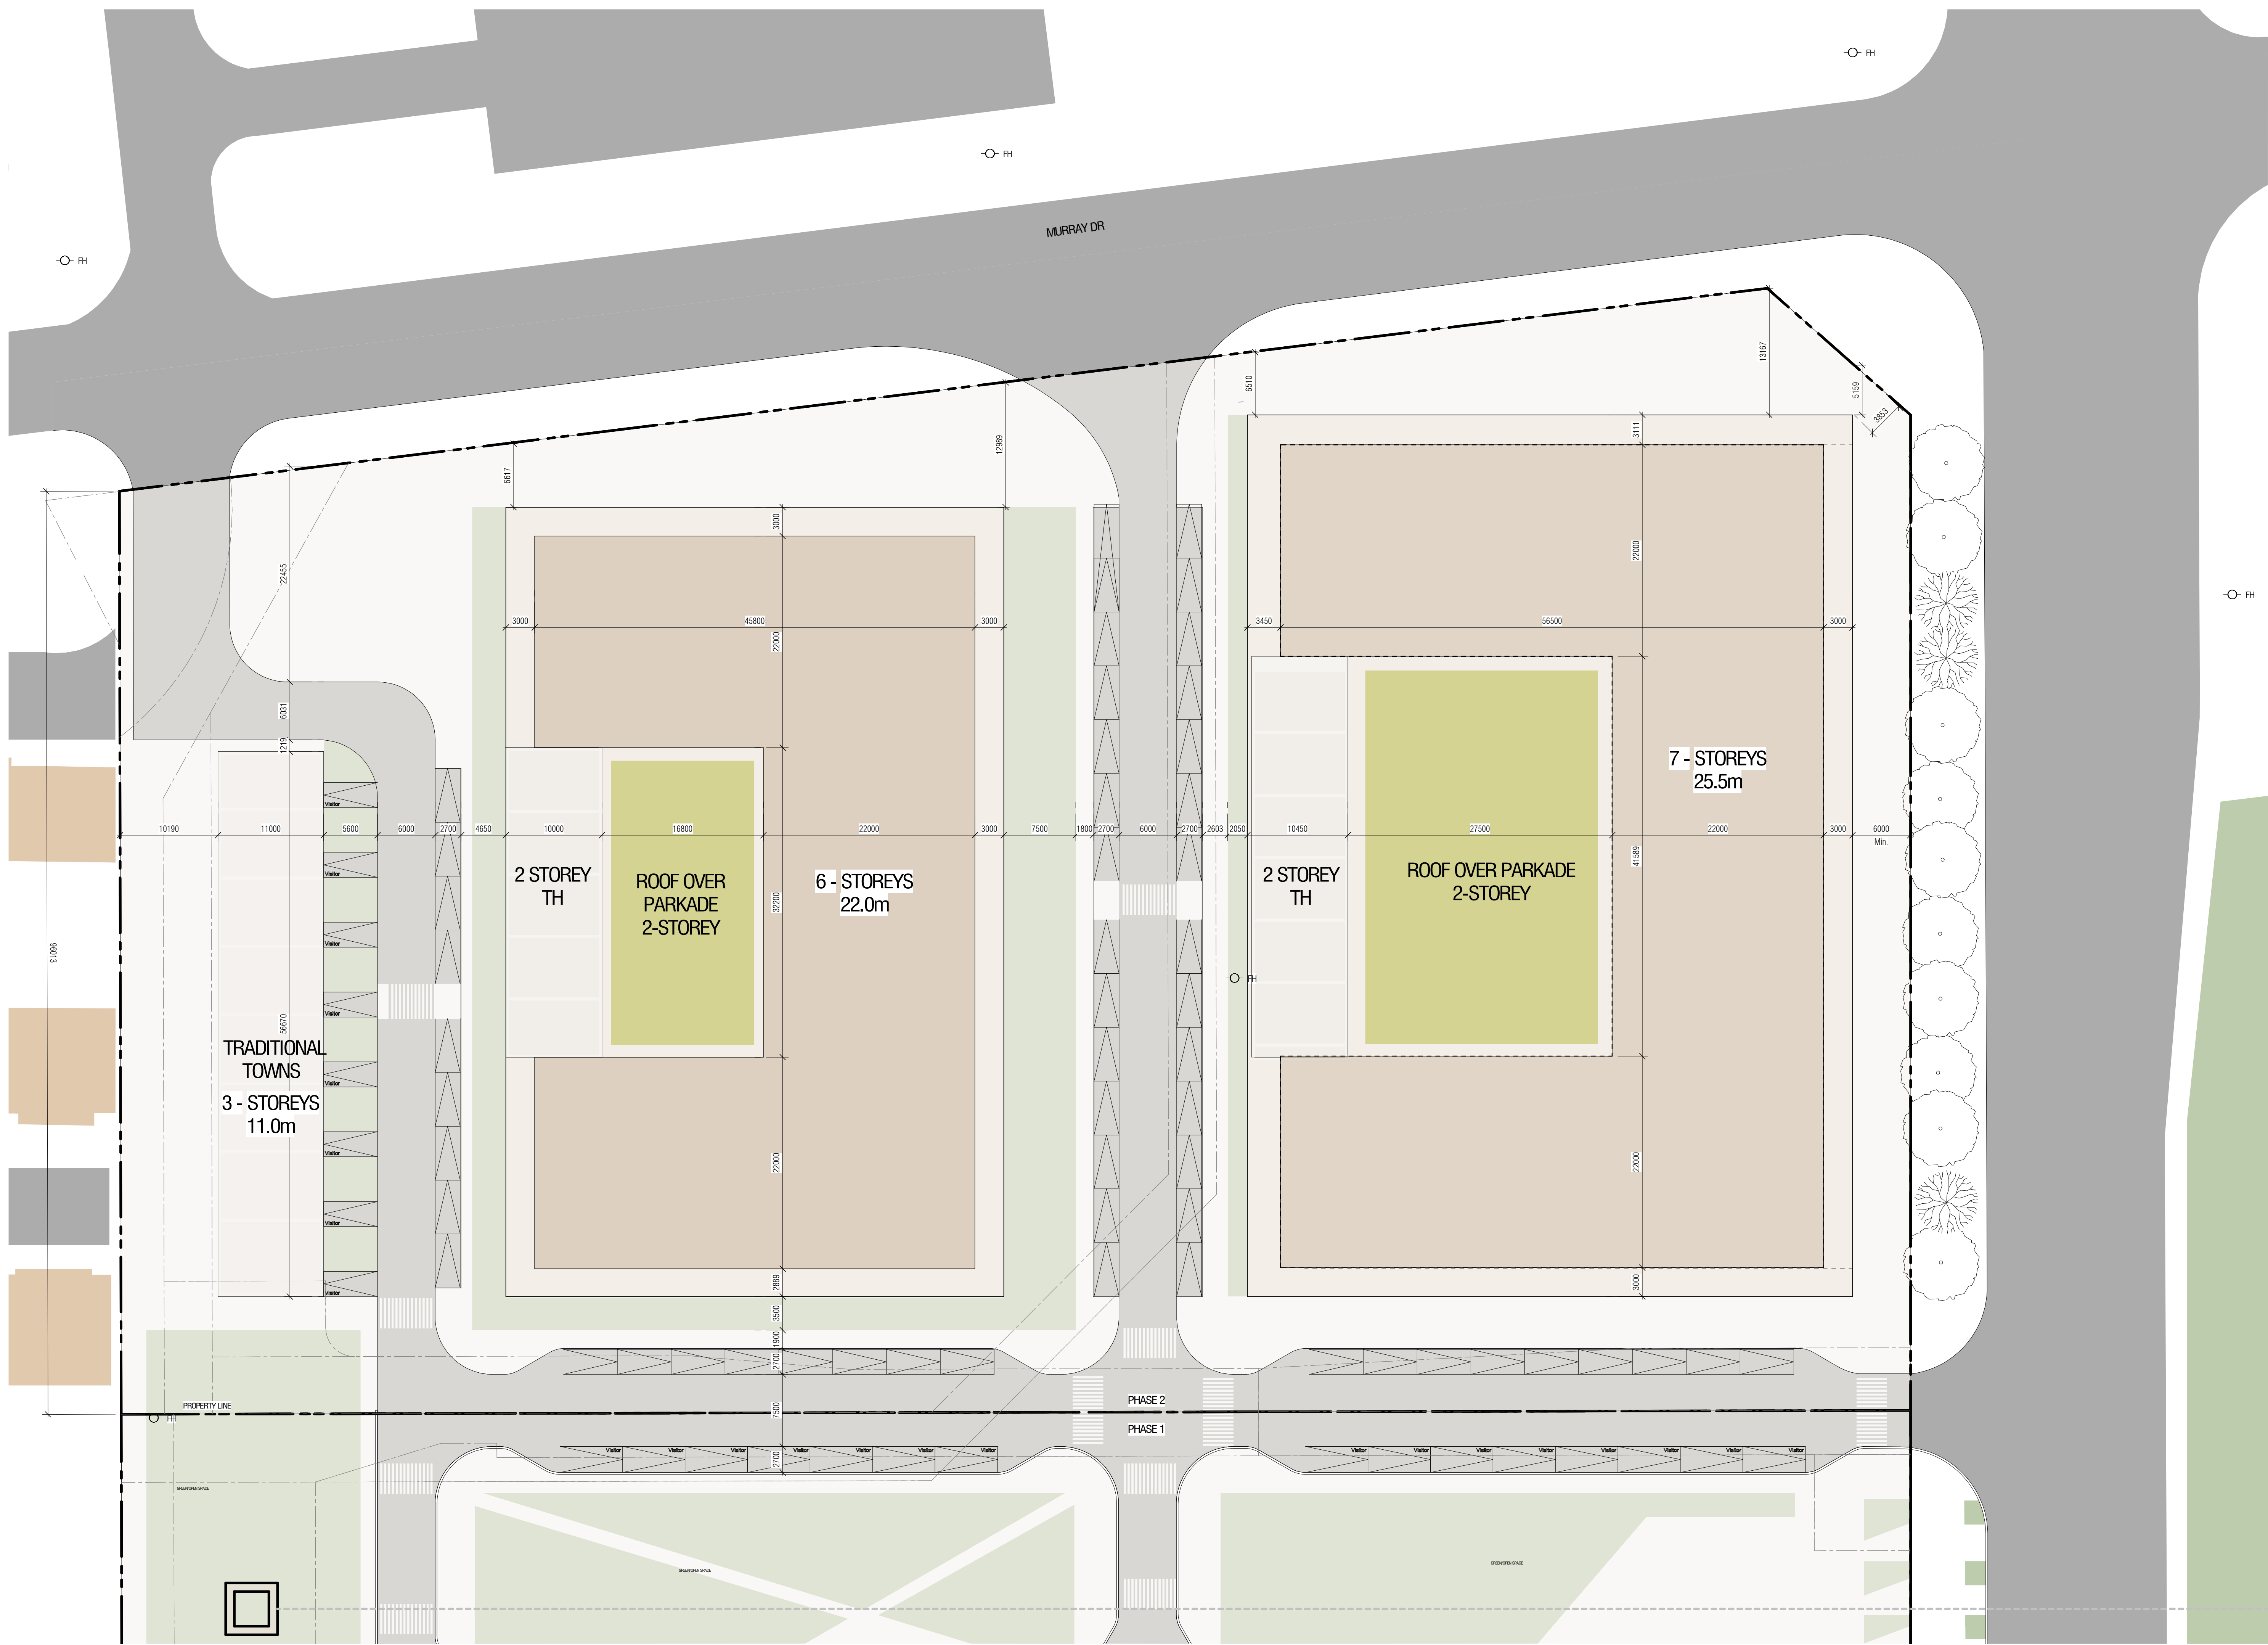


CONTRACTOR MUST CHECK & VERIFY ALL DIMENSIONS ON THE JOB.
DO NOT SCALE DRAWINGS.
ALL DIMENSIONS, SPECIFICATIONS AND RELATED DOCUMENTS ARE THE COPYRIGHT PROPERTY OF THE ARCHITECT AND MUST BE KEPT UNDER APPROPRIATE PROTECTION. NO REPRODUCTION OR PARTIAL REPRODUCTION IS ALLOWED WITHOUT THE WRITTEN PERMISSION OF THE ARCHITECT.
THIS DRAWING IS NOT TO BE USED FOR CONSTRUCTION UNLESS ISSUED BY THE ARCHITECT.



ISSUED		
No.	Date	Description
1	7/5/2021	Issued for ZBA & SPA
2	04/09/2022	Issued for ZBA & SPA
3	04/16/2024	Issued for ZBA & SPA

**diamond
schmitt**

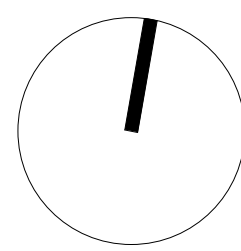

Aurora SmartCentres

14700 Yonge St
Aurora, ON
L4G 7H8

North Site Plan


Scale: 1" = 300'
Project No: 211407
Date: Double-click here to enter Project Start Date

SPA 020

ISSUED		
No.	Date	Description
1	7/5/2021	Issued for ZBA & SPA
2	04/05/2022	Issued for ZBA & SPA
3	04/16/2024	Issued for ZBA & SPA

YONGE STREET
(FIRE ROUTE)

**diamond
schmitt**

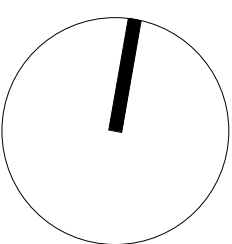

Aurora SmartCentres

14700 Yonge St
Aurora, ON

South Site Plan (Ground)

Scale: 1 : 200
Project No: 211007
Date: Double-click here to enter Project Start Date


SPA 030

211007-ARCH-Subsidiary-SP01_diamond.nt
2024-04-15 4:10:20 PM



ISSUED		
No.	Date	Description
1	7/5/2021	Issued for ZBA & SPA
2	04/09/2022	Issued for ZBA & SPA
3	04/16/2024	Issued for ZBA & SPA

**diamond
schmitt**

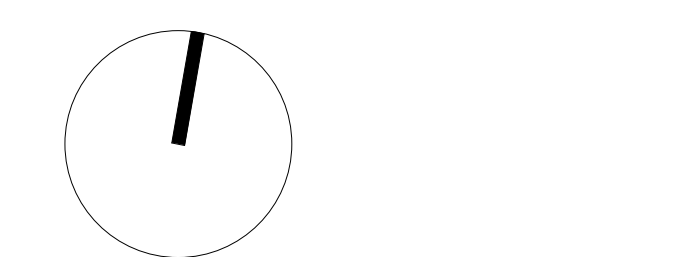

Aurora SmartCentres

14700 Yonge St

Aurora, ON

L4S 7H5

South Site Plan (Floor)

Scale: 1" = 200'
Project No: 211007
Date: Double-click here to enter Project Start Date

SPA 031