



**NOTICE OF PUBLIC HEARING
MINOR VARIANCE**

Pursuant to Section 45(5) of *The Planning Act*

FILE NUMBER: MV-2026-28

APPLICANT: The Pubhub Corp.

PROPERTY: 226 Edward Street

**RELATED
APPLICATIONS:** n/a

ZONING: E2 General Employment

PURPOSE: A Minor Variance Application has been submitted to facilitate overnight boarding services

THE FOLLOWING VARIANCES ARE REQUIRED:

- a) The applicant is proposing to add overnight boarding use to an existing pet services business, whereas the Zoning By-law does not permit overnight accommodation.

A Location Map and Site Plan illustrating the request are attached. This Application will be heard by the Committee of Adjustment on the Date and Time shown below.

DATE: September 10, 2026

TIME: 7:00 p.m.

LOCATION: Electronic Meeting
(Please visit
<https://www.youtube.com/user/Townofaurora2012>
for live stream of the meeting)

NOTE: During this time, Committee of Adjustment meetings will be held electronically and may be viewed via live stream. Please visit the Town's website for further details.

You may express your views about this Application, for consideration by the Committee, in the following ways:

- i) **Participate in the electronic meeting as a live delegate.** Please send a delegation request to the Secretary–Treasurer, Stephanie February, at SFebruary@aurora.ca **no later than 4:30pm on September 8, 2026.** Once the request has been received, instructions will be provided on how to make your delegation during the electronic meeting.

The Delegation Request form is located on the Town website:

<https://webforms.aurora.ca/Your-Government/Committee-of-Adjustment-Delegation-Request-Form>

- ii) **Provide written comments.** Please email your comments to the Secretary – Treasurer, Stephanie February, at SFebruary@aurora.ca **no later than 12:00pm (noon) on September 10, 2026.** Alternatively, comments may be mailed to [Town Hall](#) at the address below. Please note, mailed comments must be received by the Town prior to the meeting in order to be considered by the Committee.

*Town of Aurora
100 John West Way, Box 1000
Aurora, ON L4G 6J1*

If you wish to be notified of the Decision with respect to this Application, you must complete the enclosed "Request for Decision" form. The form can also be found at <https://www.aurora.ca/en/business-and-development/resources/development-planning/Committee-of-Adjustment/Request-for-Decision--Fillable.pdf>. This form is to be emailed to SFebruary@aurora.ca **no later than 4:30pm on September 10, 2026.**

If you receive this notice as an owner of land containing seven or more residential units, please post this notice in a location that is visible to all property residents.

Should you have any questions regarding this application, please contact Stephanie February at SFebruary@aurora.ca or at **(905) 726-4711**

Personal Information Collection Notice

Your personal information and your comments are collected under the legal authority of the *Planning Act*, R.S.O. 1990, Chapter c.P.13, as amended. Your comments in respect to this Application will become part of the decision making process of the Application as noted on this form. Pursuant to Section 27 of the *Municipal Freedom of Information and Protection of Privacy Act*, R.S.O. 1990, c. M.56, as amended, (the "Act") public feedback to planning proposals is considered to be a public record and may be disclosed to any individual upon request in accordance with *the Act*. Questions about this collection should be directed to the Town Clerk, Town of Aurora, 100 John West Way, Box 1000, Aurora ON L4G 6J1 905-727-3123.

DATED THIS 26th DAY OF August 2026



Stephanie February
Secretary- Treasurer, Committee of Adjustment
Committee of Adjustment

ATTACHMENTS

Attachment 1 – Location Map
Attachment 2 – Site Plan
Attachment 3 – Request for Decision

Agenda packages will be available prior to the Hearing at:


<https://www.aurora.ca/agendas>




Location Map
226 Edward Street
FILE: MV-2026-28
Town of Aurora
Committee Of Adjustment



SUBJECT LANDS

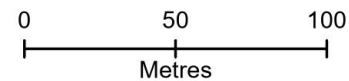

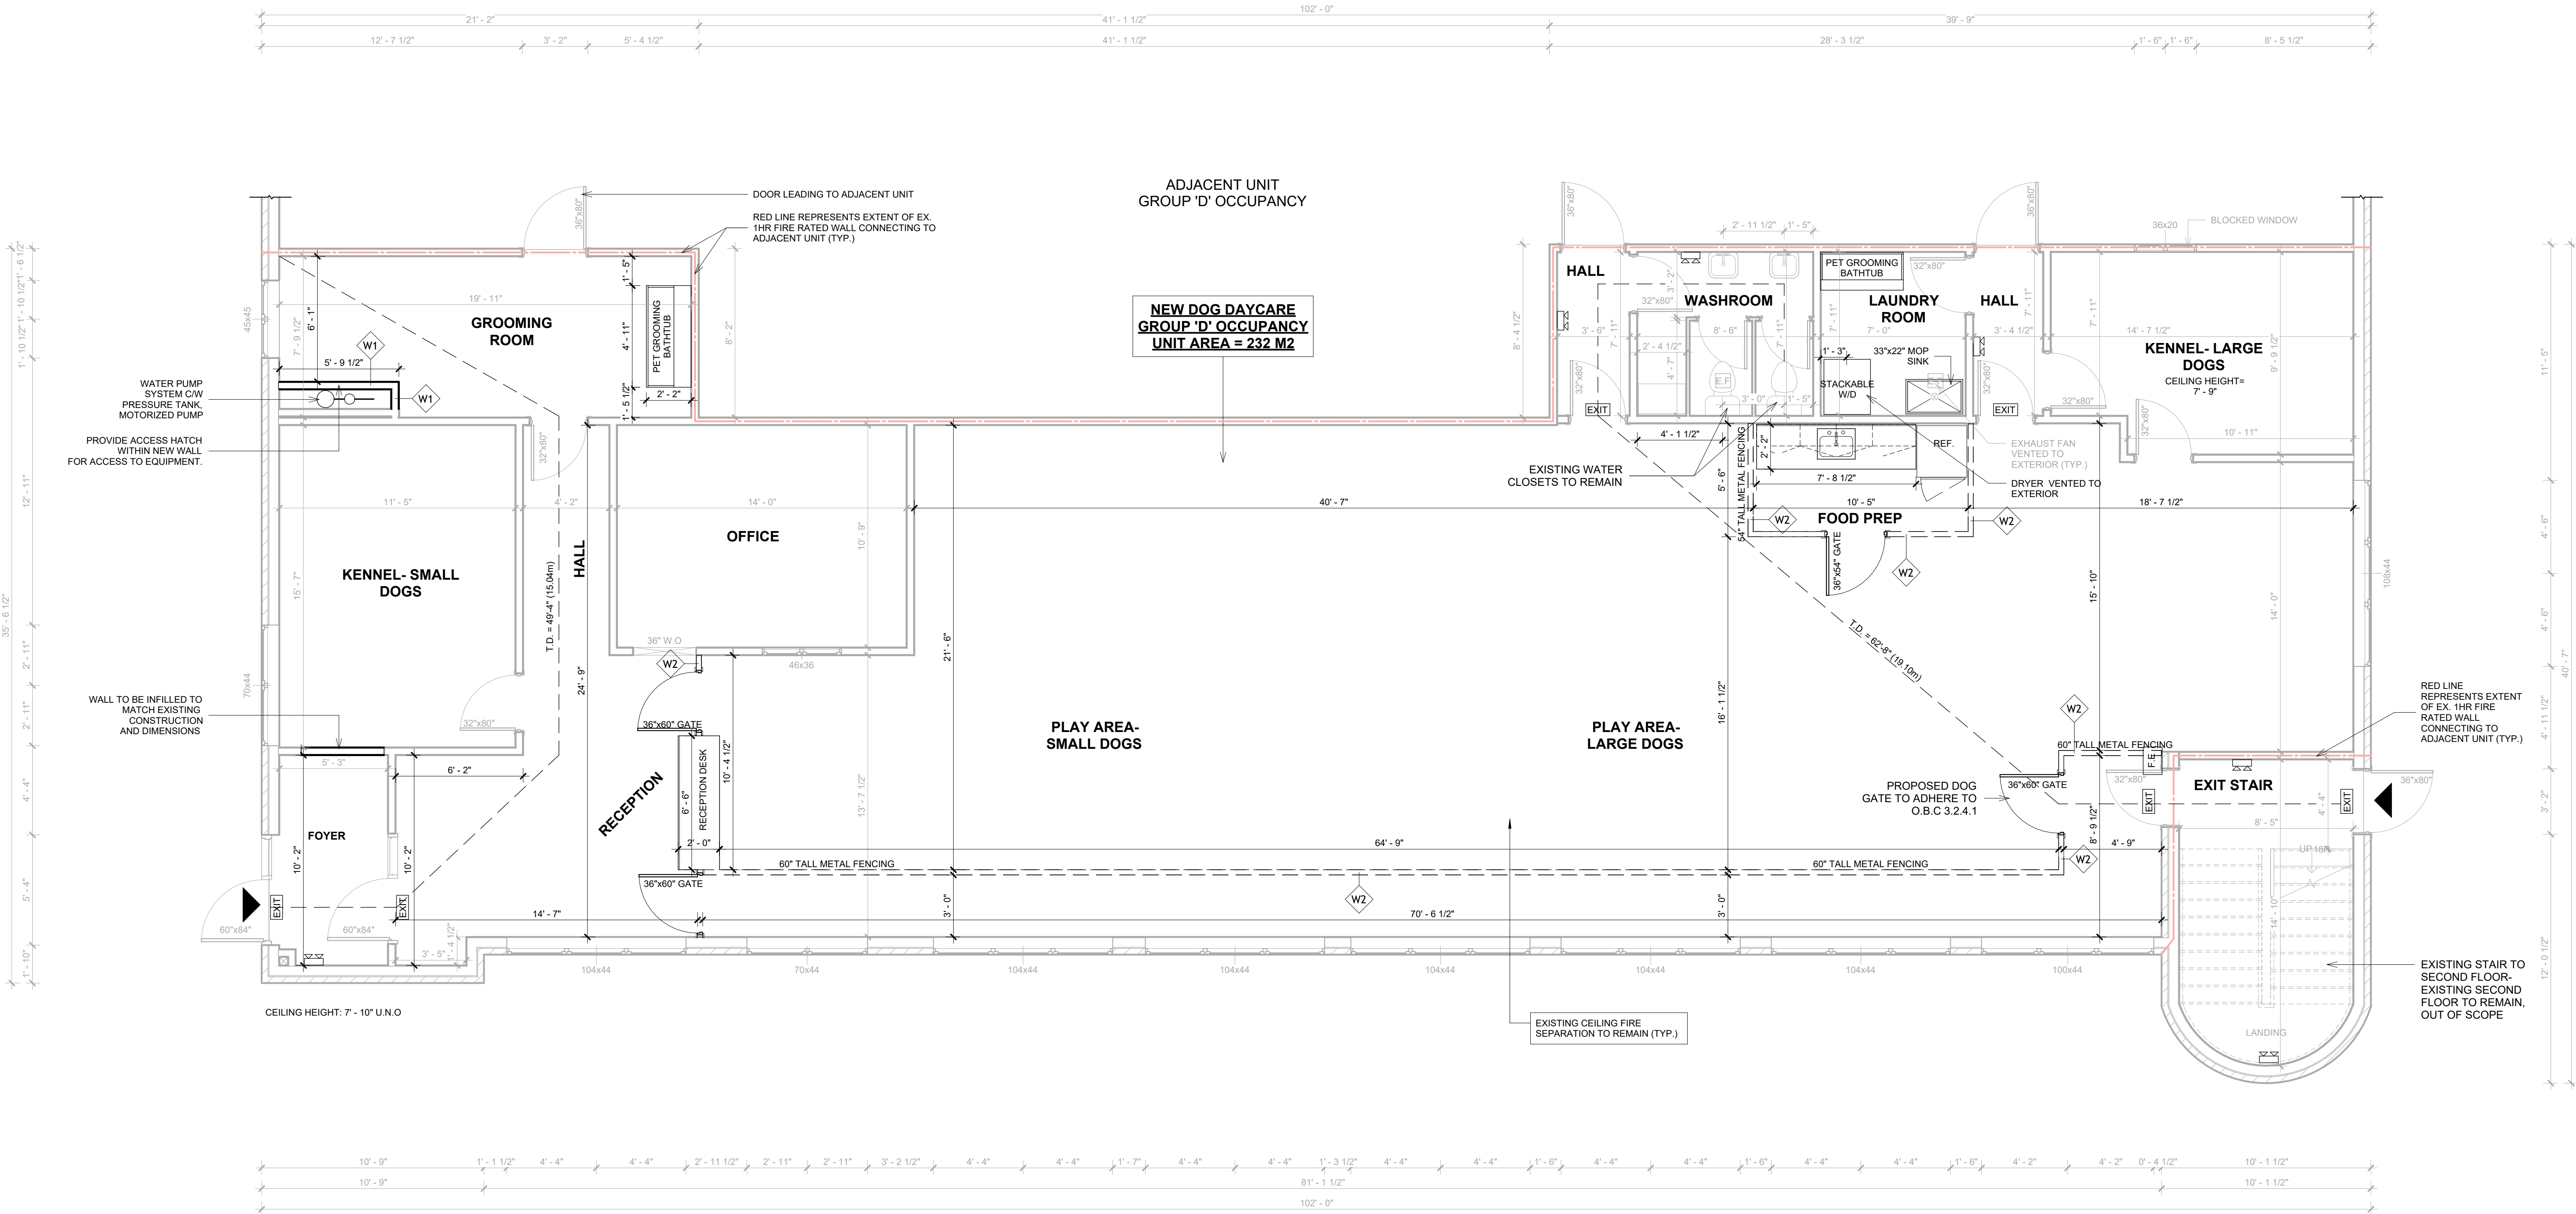

1 PROPOSED MAIN FLOORPLAN
1/4" = 1'-0"

NOTES:

1. ALL EXISTING FIRE SEPARATIONS TO REMAIN.
2. NO CHANGES TO EXISTING CEILING HEIGHTS.

LEGEND	
	ILLUMINATED EXIT SIGN
	ENTRY/ EXIT
	ILLUMINATED EXIT SIGN

NOTES:

1. EXISTING ITEMS ARE SHOWN IN HALF-TONE(LIGHT) TO DECIFER EXISTING FROM NEW CONSTRUCTION. (HALF-TONE = EXISTING COMPONENTS TO REMAIN WITH NO CHANGES)

IT IS THE CONSTRUCTOR'S RESPONSIBILITY TO ENSURE THAT ALL CONSTRUCTION CONFORMS TO THE REQUIREMENTS OF THE ONTARIO BUILDING CODE. NOTATIONS MADE ON THESE DRAWINGS ARE FOR INFORMATION AND GUIDANCE ONLY AND DO NOT NECESSARILY ADDRESS ALL AREAS OF CONSTRUCTION. ALL CONSTRUCTION IS SUBJECT TO FIELD REVIEW AND APPROVAL.

ALL DIMENSIONS AND INFORMATION SHALL BE CHECKED AND VERIFIED ON THE JOB AND ANY DISCREPANCIES MUST BE REPORTED TO THE CONSULTANT BEFORE COMMENCING WORK.

ALL DRAWINGS REMAIN THE PROPERTY OF THE CONSULTANT AND MAY NOT BE REPRODUCED OR REVISED WITHOUT THE CONSULTANT'S PERMISSION.

STAMP


NO.

ISSUED FOR

DATE

1	PERMIT	JAN. 08, 2026
2		
3		
4		
5		
6		
7		
8		
9		

STAMP

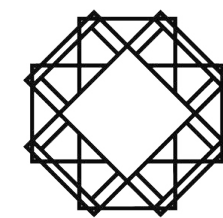

JARVIS
DESIGN FIRM
27 METCALFE ST. E. STRATHROY, ON N7G 1N9
CONTACT@JARVISDESIGNFIRM.COM
WWW.JARVISDESIGNFIRM.COM
226-527-7873

DOG DAY CARE FACILITY
FIT-OUT

226 EDWARD ST. UNIT #1A AURORA,
ONTARIO

MAIN FLOORPLAN (PROPOSED)

Project Number	N/A	Sheet No.	A2.02
Date	JAN. 08, 2026	Drawn by	ET
Checked by	QJ	Scale	As indicated



TOWN OF AURORA COMMITTEE OF ADJUSTMENT REQUEST FOR DECISION

Meeting Date: _____ Agenda Item Number: _____

Application Name: _____

File Number(s): _____

IMPORTANT NOTICE

You must complete this form and submit it to the Secretary-Treasurer to ensure your name and address are accurately noted for future notification.

This meeting is your opportunity to voice any opinions or comments you may have regarding an Application for approval of a Minor Variance/Permission or Consent. Under the *Planning Act*, for a Minor Variance and Permission, Section 45(10) states that the Secretary-Treasurer shall send one copy of the decision, to each person or public body who appeared in person or by counsel at the hearing AND who filed with the Secretary-Treasurer a written request for Notice of the Decision. For Consent, Section 53(17) states that if the Committee gives or refuses to give provisional Consent, the Committee shall ensure written Notice of the Decision is given to each person or public body that made a written request to be notified of decision or conditions.

NOTE: All Request for Decisions shall be emailed to Stephanie February, Secretary-Treasurer, at sfebruary@aurora.ca

Please print clearly and provide information requested below.

Name: _____
(MR./MRS./MS) (First) (Last)

Address: _____

Municipality: _____ Postal Code: _____
(Must Be Provided)

Telephone: Residence _____ E-Mail: _____
Business _____ E-Mail: _____

Notice of Decision and/or future consideration of this Committee of Adjustment Application will be provided by E-Mail.

NOTE: Notice of this meeting was given by mail to all owners within 120 metres (400 feet) of the subject lands

Personal information on this form is collected under the legal authority of the *municipal act*, R.S.O.1990, and C.M.45, as amended. This information will be used for the purposes of sending correspondence relating to matters before council. The information is collected and maintained for the purpose of creating a record that is available to the general public pursuant to section 27 of the *municipal freedom of information and protection of privacy act*, R.S.O. 1990, C.M.56, as amended. Questions about this collection should be directed to the town clerk, town of aurora, 100 john west way, box 1000, aurora, Ontario, l4g 6j1, telephone: 905-727-4771