


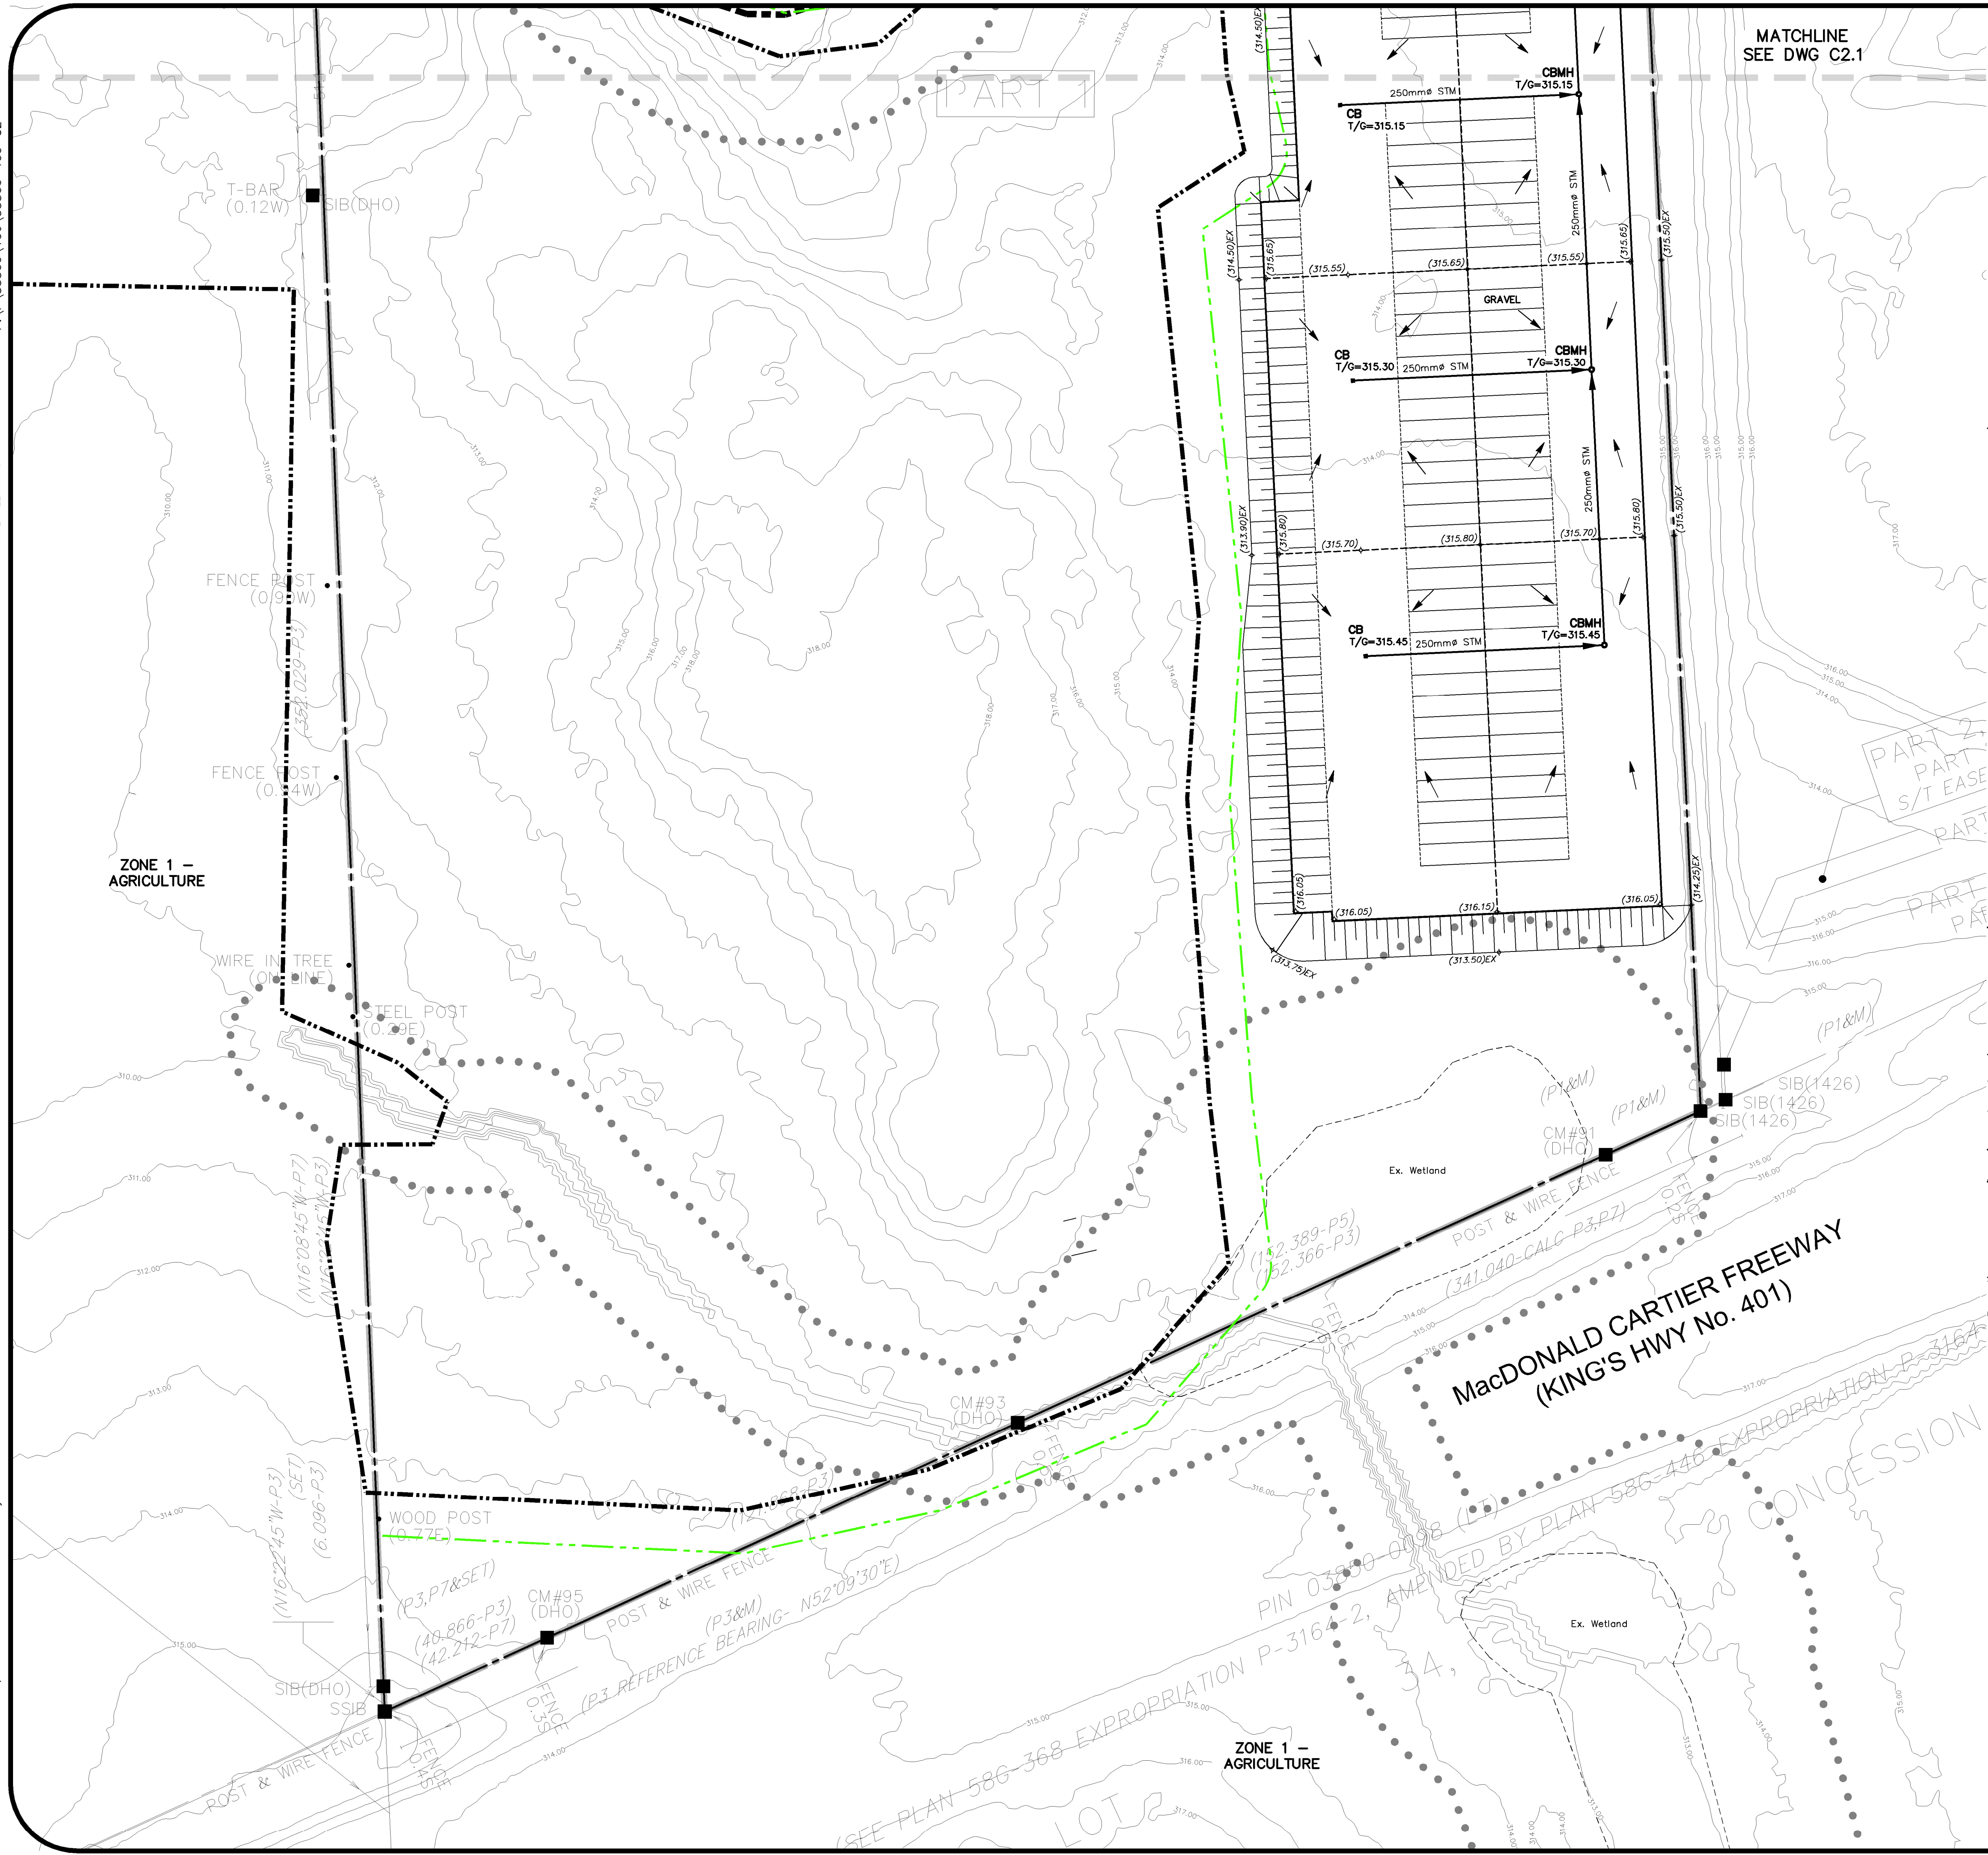


LEGEND OF EXISTING FEATURES

SITE BOUNDARY	
EXISTING CONTOURS	
DENOTES	SURVEY MONUMENT FOUND
DENOTES	SURVEY MONUMENT SET
DENOTES	STANDARD IRON BAR
DENOTES	SHORT STANDARD IRON BAR
DENOTES	IRON BAR
DENOTES	PLASTIC BAR
DENOTES	CONCRETE MONUMENT
DENOTES	MacDONALD-TAMBLYN SURVEYING LTD.
DENOTES	DEPARTMENT OF HIGHWAYS ONTARIO
DENOTES	MARSHALL MACKLIN MONAGHAN LTD.
DENOTES	WITNESS
DENOTES	PLAN 58R-15802
DENOTES	DEPOSITED PLAN 502 (P-2882-19;FILE:12-11)
DENOTES	PLAN 58G-446 (P-3164-15; FILE:12-35)
DENOTES	PLAN 67R-442
DENOTES	PLAN 58R-15567
DENOTES	PLAN 58R-3100
DENOTES	PLAN 58G-368 (P-3164-2;FILE:12-35)
DENOTES	MEASURED

LEGEND OF PROPOSED FEATURES

$\pm (326.00)$ T/G=326.00 FFE=326.00	PROPOSED SPOT ELEVATIONS EX =MAINTAIN EXISTING T/G =TOP OF CASTING/GRATE INV =INVERT ELEVATION FFE =FINISHED FLOOR ELEVATION
1.0% 1.0%	DIRECTION OF DRAINAGE/SWALE
(TOP) 3:1 (BOTTOM)	DRAINAGE SPLIT (RIDGE)
MH 21.3m-300mm STM @ 1.3%	EMBANKMENT (SLOPE AS NOTED)
	STORM SEWER
	PROPOSED BUILDING
	OVERHEAD DOOR
	MAN DOOR
	CONCRETE CURB
	RETAINING WALL

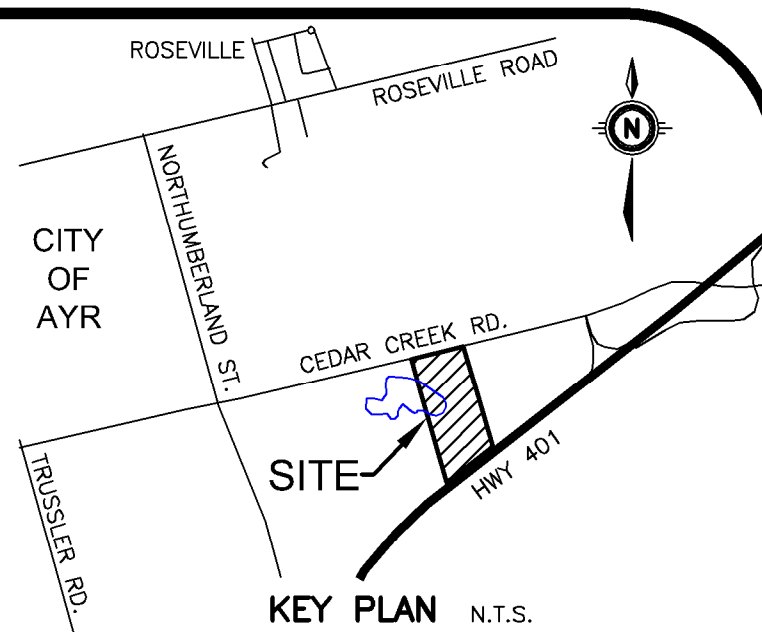

GEODETIC BM ELEV. = m
REFER TO SURVEY BY OTHERS

SITE BENCHMARK ELEV. = m
SEE ABOVE

NOTE TO CONTRACTOR :
DO NOT SCALE DRAWINGS.
CONTRACTORS MUST CHECK AND VERIFY ALL DIMENSIONS AND REPORT ANY DISCREPANCIES TO THE ENGINEER BEFORE PROCEEDING WITH THE WORK.
ALL DRAWINGS REMAIN THE PROPERTY OF THE ENGINEER AND SHALL NOT BE REPRODUCED OR REUSED WITHOUT THE ENGINEER'S WRITTEN PERMISSION.
THE OWNER/ARCHITECT/CONTRACTOR IS ADVISED THAT M.T.E. CONSULTANTS INC. CANNOT CERTIFY ANY COMPONENT OF THE SITE WORKS NOT INSPECTED DURING CONSTRUCTION. IT IS THE RESPONSIBILITY OF THE GENERAL CONTRACTOR TO NOTIFY M.T.E. CONSULTANTS INC. PRIOR TO COMMENCEMENT OF CONSTRUCTION TO ARRANGE FOR INSPECTION.

- NOTE:**
1. PROPERTY LINE IS APPROXIMATE ONLY AND SHOULD NOT BE USED FOR DETERMINING SETBACKS OR LAYOUT.
 2. EXISTING LEGAL INFORMATION PROVIDED BY JD BARNES PLAN DATED MAY 29, 2024.
 3. EXISTING CONTOURS GENERATED USING GRCA PROVIDED 1m CONTOUR DATA.

8.		
7.		
6.		
5.		
4.		
3.		
2.		
1.		

No. REVISION BY YYYY-MM-DD



Engineers, Scientists, Surveyors

519-743-6500

CLIENT
ROYAL TRUCK AND TRAILER SALES

73 STAFFORD DRIVE BRAMPTON, ONTARIO

PROJECT
3027 CEDAR CREEK ROAD CIVIL WORKS
AYR, ONTARIO

DRAWING
FUNCTIONAL GRADING/SERVICING PLAN 2

Project Manager A. SLAWICH	Project No. 55566-100
Design By AJS/BDW	Checked By AJS
Drawn By DAC/BDW	Checked By AJS
Surveyed By SBO	Drawing No. C2.2
Date Jul.25/24	Sheet 2 of 2
Scale 1:750	