
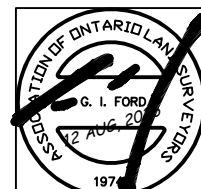


SUBJECT PROPERTY

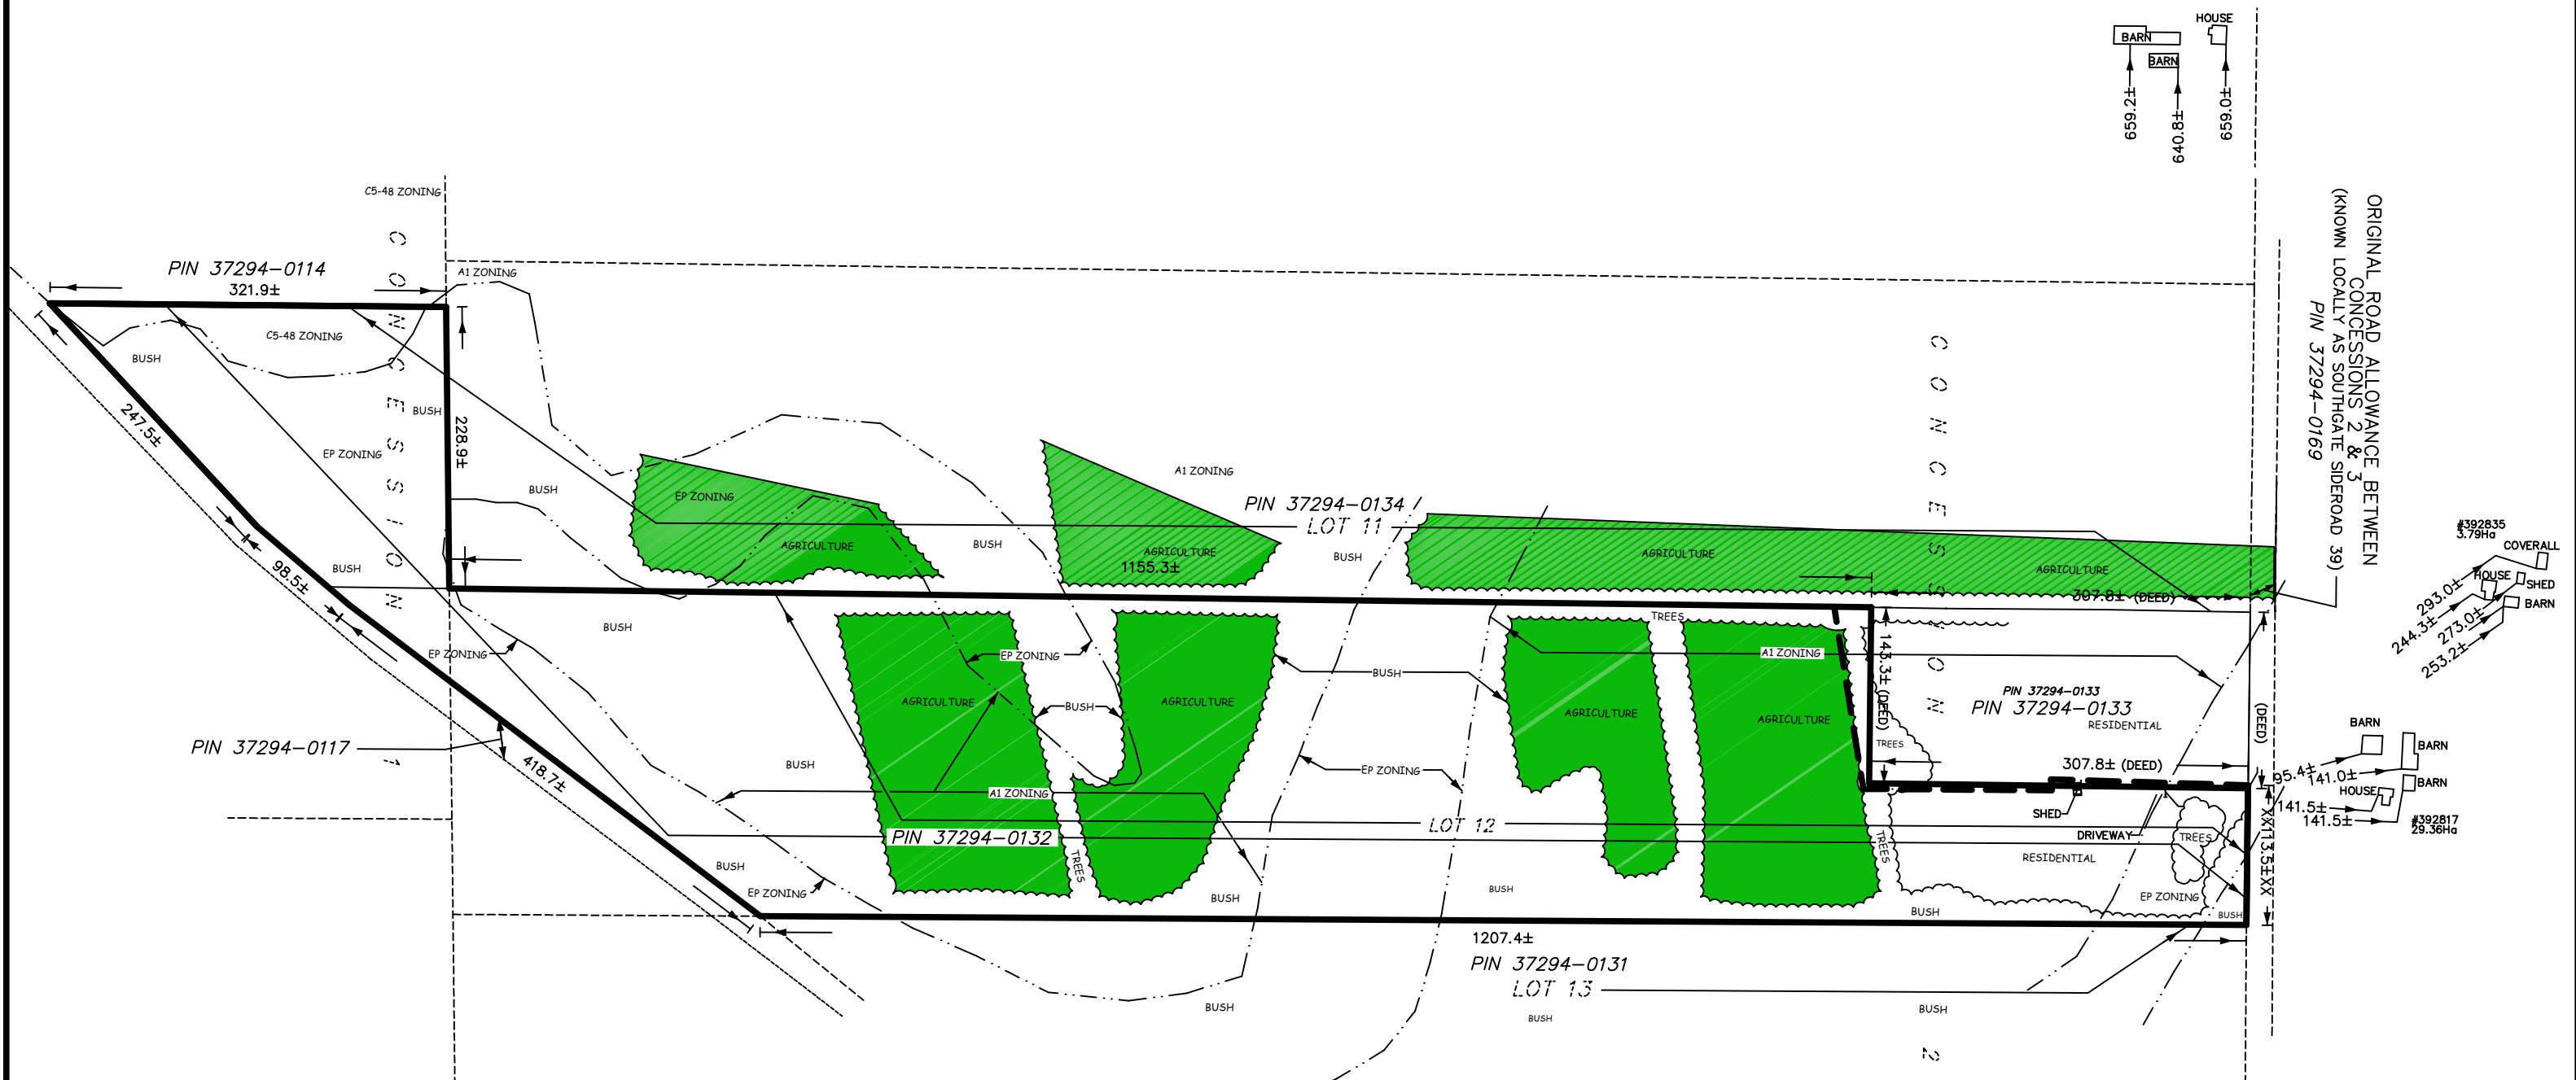

GEOGRAPHIC TOWNSHIP OF EGREMONT
TOWNSHIP OF SOUTHGATE
COUNTY OF GREY
MUNICIPAL ADDRESS: 392816 SOUTHGATE SIDEROAD 39
SCALE 1:5000

SKETCH FOR
SEVERANCE
APPLICATION

NOTES: ALL ZONING, BUSH AND AGRICULTURAL AREAS ARE
TAKEN FROM GIS
ORIGINAL LOT SIZE: 36.41Ha

ZONING EP, A1 & C5-48

WILSON - FORD
Surveying & Engineering
118 NORPARK AVENUE., Box 294,
MOUNT FOREST ON, N0G 2L0
PHONE (519)323-2451
PROJECT No.: 26-10127