

"SCHEDULE E-1" (Revised August 14, 2026)
SCHEDULE OF ASSESSMENT FOR FUTURE MAINTENANCE
COUNTY ROAD NO. 42 DRAIN (UPSTREAM OF KLONDYKE OVERFLOW DRAIN CONFLUENCE)
TOWN OF TECUMSEH, CITY OF WINDSOR & MUNICIPALITY OF LAKESHORE

TOWN OF TECUMSEH

MUNICIPAL LANDS:

Description	Area Affected (Acres) (Ha.)		Owner	Special Benefit	Benefit	Outlet	Total Assessment
County Road No. 43 (Banwell Road)	7.63	3.09 *	County of Essex	\$0.00	\$908.00	\$1,196.00	\$2,104.00
County Road No. 43 (11th Concession Road)	8.00	3.24 *	County of Essex	\$0.00	\$965.00	\$1,254.00	\$2,219.00
County Road No. 42	13.59	5.50 *	County of Essex	\$0.00	\$7,134.00	\$2,130.00	\$9,264.00
Odessa Drive	1.00	0.40 *	Town of Tecumseh	\$0.00	\$187.00	\$155.00	\$342.00
560-05500	7.00	2.83 *	County of Essex	\$0.00	\$857.00	\$876.00	\$1,733.00
570-32801	0.05	0.02 *	Town of Tecumseh	\$0.00	\$27.00	\$5.00	\$32.00
Leboeuf Avenue	1.62	0.66 *	Town of Tecumseh	\$0.00	\$258.00	\$255.00	\$513.00
St. Alphonse Street	3.70	1.50 *	Town of Tecumseh	\$0.00	\$447.00	\$581.00	\$1,028.00
Shields Street (Unopened)	0.90	0.36	Town of Tecumseh	\$0.00	\$0.00	\$139.00	\$139.00
Closed Alley	0.30	0.12	Town of Tecumseh	\$0.00	\$0.00	\$9.00	\$9.00
Closed ROW	1.15	0.47	Town of Tecumseh	\$0.00	\$0.00	\$36.00	\$36.00
570-31600	2.18	0.88	Town of Tecumseh	\$0.00	\$0.00	\$68.00	\$68.00
570-31700	2.18	0.88	Town of Tecumseh	\$0.00	\$0.00	\$68.00	\$68.00
570-31800	2.18	0.88	Town of Tecumseh	\$0.00	\$0.00	\$68.00	\$68.00
Jillian Court	0.37	0.15	Town of Tecumseh	\$0.00	\$0.00	\$58.00	\$58.00
560-03516	0.13	0.05	County of Essex	\$0.00	\$0.00	\$4.00	\$4.00
580-00300	6.37	2.58 *	County of Essex	\$0.00	\$951.00	\$999.00	\$1,950.00
560-05328	0.82	0.33	Town of Tecumseh	\$0.00	\$0.00	\$77.00	\$77.00
Cedarhurst Avenue	1.40	0.57 *	Town of Tecumseh	\$0.00	\$240.00	\$221.00	\$461.00
Total on Municipal Lands.....				\$0.00	\$11,974.00	\$8,199.00	\$20,173.00

PRIVATELY-OWNED - NON-AGRICULTURAL LANDS:

Roll No.	Con.	Description	Area Affected (Acres) (Ha.)		Owner	Special Benefit	Benefit	Outlet	Total Assessment
560-02900	10	S. Pt. Lot 19	9.34	3.78 *	Dupuis Trucking & Landscaping	\$0.00	\$878.00	\$878.00	\$1,756.00
560-03000	10	S. Pt. Lot 19	0.59	0.24 *	Richard & Jacquelyn Hillock	\$0.00	\$111.00	\$52.00	\$163.00
560-03200	10	S. Pt. Lot 19	8.02	3.25 *	Raymond Pittao	\$0.00	\$397.00	\$252.00	\$649.00
560-03300	10	S. Pt. Lot 19	8.02	3.25 *	Taijinder S. & Hardish K. Dhanju	\$0.00	\$377.00	\$252.00	\$629.00
560-03400	10	Pt. Lot 19	8.02	3.25 *	Rupinder S. Brar	\$0.00	\$373.00	\$252.00	\$625.00
560-03500	10	Pt. Lot 19 RP12R25489 Pt. 7	22.71	9.19 *	1000059455 Ontario Inc.	\$0.00	\$882.00	\$711.00	\$1,593.00
560-03501	10	Pt. Lot 19 RP12R18067	0.95	0.38 *	Marc A. Lafreniere & Mila Nerizon-Andot	\$0.00	\$144.00	\$62.00	\$206.00
560-03506	10	Pt. Gore Lot 19 RP12R10865 Pts. 1&6	0.40	0.16	Christopher B. & Sherri-Lynn A. Roberts	\$0.00	\$0.00	\$37.00	\$37.00
560-03507	10	Pt. Gore Lot 19 RP12R10865 Pts. 2&7	0.23	0.09	Shelly Hodare	\$0.00	\$0.00	\$21.00	\$21.00
560-03508	10	Pt. Gore Lot 19 RP12R10865 Pts. 3&8	0.23	0.09	Catherine J. Urban	\$0.00	\$0.00	\$21.00	\$21.00
560-03509	10	Pt. Gore Lot 19 RP12R10865 Pts. 4&9	0.23	0.09	Danny & Alana McIntyre	\$0.00	\$0.00	\$21.00	\$21.00
560-03510	10	Pt. Gore Lot 19 RP 12R10865 Pts. 5&10	0.23	0.09	Luminita & Laurentiu R. Vasu	\$0.00	\$0.00	\$21.00	\$21.00
560-03511	10	Pt. Lot 19 RP12R25489 Pt. 2	0.26	0.11	Su Lee, Pi Jong & Jiyeun Lim	\$0.00	\$0.00	\$26.00	\$26.00
560-03524	10	Pt. Lot 19 RP12R25489 Pt. 1	0.28	0.11	Gagandeep & Manjeet Japra	\$0.00	\$0.00	\$26.00	\$26.00

Roll No.	Con.	Description	Area Affected (Acres) (Ha.)		Owner	Special Benefit	Benefit	Outlet	Total Assessment
560-03525	10	Pt. Lot 19 RP12R25489 Pt. 3	0.25	0.10	Dana Azar	\$0.00	\$0.00	\$23.00	\$23.00
560-03526	10	Pt. Lot 19 RP12R25489 Pt. 4	0.39	0.16	Bruno L. & Lana R. Altobelli	\$0.00	\$0.00	\$37.00	\$37.00
560-03520	10	Pt. Lot 18 RP12R24902 Pts. 4&5	1.48	0.60	Patrick R. Garant & Luanne M. Tourangeau	\$0.00	\$0.00	\$71.00	\$71.00
560-03600	10	Pt. Lot 18 RP12R24902 Pts. 1&3	1.17	0.47	Janet E. Lavin	\$0.00	\$0.00	\$67.00	\$67.00
560-04005	11	Pt. Lot 17 RP12R29909 Pts. 2&3	3.76	1.52	Jamie A. Balkwill	\$0.00	\$0.00	\$118.00	\$118.00
560-04007	11	Pt. Lot 17 RP12R29909 Pt. 1	1.24	0.50	Jamie A. Balkwill	\$0.00	\$0.00	\$69.00	\$69.00
560-04120	11	Pt. Lot 17 RP12R17414 Pt. 1	0.72	0.29	Scott Mackenzie	\$0.00	\$0.00	\$57.00	\$57.00
560-04200	11	S. Pt. Lot 18 RP12R4040 Pt. 5	1.00	0.40	Thuan Huynh & Khanh Pham	\$0.00	\$0.00	\$62.00	\$62.00
560-04201	11	Pt. Lot 18 RP12R4040 Pt. 6	1.00	0.40	Ridvan Cielza	\$0.00	\$0.00	\$62.00	\$62.00
560-04300	11	S. Pt. Lot 18 RP12R5571 Pt. 2	0.18	0.07	Kirandeep & Harjinder Cheema	\$0.00	\$0.00	\$16.00	\$16.00
560-04303	11	W. Pt. Lot 18	1.00	0.40	Pierino & Pierina Civitillo	\$0.00	\$0.00	\$62.00	\$62.00
560-04420	11	Pt. Lot 18 RP12R24711 Pt. 1	1.04	0.42	Christine M. Nostadt	\$0.00	\$0.00	\$64.00	\$64.00
560-04450	11	Pt. Lot 18 RP12R10224 Pt. 1	0.50	0.20	Deborah Tracey	\$0.00	\$0.00	\$46.00	\$46.00
560-04501	11	Pt. Lot 19 RP12R4040 Pt. 1	0.69	0.28	Brian & Elisa Houston	\$0.00	\$0.00	\$56.00	\$56.00
560-04600	11	N. Pt. Lot 19	0.60	0.24	Robert McArthur & Madeleine Blais	\$0.00	\$0.00	\$52.00	\$52.00
560-04700	11	N. Pt. Lot 19 RP12R3925 Pt. 2	0.56	0.23 *	Arvind Jain	\$0.00	\$83.00	\$51.00	\$134.00
560-04701	11	Pt. Lot 19 RP12R6164 Pt. 2	0.32	0.13 *	Dmitar & Susan Veresuk	\$0.00	\$68.00	\$30.00	\$98.00
560-04702	11	Pt. Lot 19 RP12R6164 Pt. 3	0.50	0.20 *	Michelle A. Desjardins	\$0.00	\$80.00	\$46.00	\$126.00
560-04800	11	Pt. Lot 19 RP12R5602 Pt. 2	0.89	0.36 *	Lionel J. & Gail M. Baillargeon	\$0.00	\$112.00	\$61.00	\$173.00
560-04810	11	Pt. Lot 19 RP12R8619 Pt. 1	0.89	0.36 *	Gail M. Baillargeon	\$0.00	\$142.00	\$61.00	\$203.00
560-04900	11	Pt. Lot 19	0.82	0.33 *	Rupinderpal S. Sidhu & Sarabjit S. Sandhu	\$0.00	\$117.00	\$60.00	\$177.00
560-05000	11	Pt. Lot 19	2.49	1.01 *	2177219 Ontario Inc.	\$0.00	\$400.00	\$235.00	\$635.00
560-05100	11	Pt. Lot 19 RP12R9328	2.39	0.97 *	2177219 Ontario Inc.	\$0.00	\$261.00	\$225.00	\$486.00
560-05109	11	Pt. Lot 19 RP12R9470	0.99	0.40 *	1627093 Ontario Ltd.	\$0.00	\$156.00	\$124.00	\$280.00

Roll No.	Con.	Description	Area Affected (Acres) (Ha.)		Owner	Special Benefit	Benefit	Outlet	Total Assessment
560-05207	11	Pt. Lot 19 RP12R9470	3.06	1.24 *	1830022 Ontario Inc.	\$0.00	\$339.00	\$288.00	\$627.00
560-05210	11	Pt. Lot 19 & 20 RP12R4646 Pt. 1 RP12R14113 Pt. 1	2.54	1.03 *	Delta Holdings Inc.	\$0.00	\$281.00	\$239.00	\$520.00
560-05302	11	Pt. Lot 19&20 RP12R5167 Pt. 1	0.86	0.35 *	Quad T. Developments Inc.	\$0.00	\$139.00	\$108.00	\$247.00
560-05310	11	Pt. Lots 19&20 RP12R14425 Pt. 2	0.74	0.30 *	1501759 Ontario Inc.	\$0.00	\$124.00	\$70.00	\$194.00
560-05324	-	Blk 2, 12M-717	0.76	0.31	851381 Ontario Ltd.	\$0.00	\$0.00	\$59.00	\$59.00
560-05323	-	Blk 1, 12M-717	0.81	0.33	851381 Ontario Ltd.	\$0.00	\$0.00	\$60.00	\$60.00
560-05327	-	Blk 5, 12M-717	1.43	0.58	851381 Ontario Ltd.	\$0.00	\$0.00	\$71.00	\$71.00
560-05326	-	Blk 4, 12M-717	1.41	0.57	851381 Ontario Ltd.	\$0.00	\$0.00	\$71.00	\$71.00
560-05325	-	Blk 3, 12M-717	0.78	0.32	851381 Ontario Ltd.	\$0.00	\$0.00	\$59.00	\$59.00
560-05311	11	Pt. Lots 19&20 RP12R6451 Pt. 10	0.61	0.25 *	Michael Silversen	\$0.00	\$114.00	\$77.00	\$191.00
560-05320	11	Pt. Lot 19&20 RP12R14425 Pt. 1	0.74	0.30 *	Giuseppa Piptone	\$0.00	\$124.00	\$70.00	\$194.00
560-05400	11	Pt. Lot 19 to 20 EPT	5.28	2.14 *	Chase Transportation & Logistics Ltd.	\$0.00	\$542.00	\$497.00	\$1,039.00
560-05600	-	Plan 12M333 Blk 96	1.39	0.56	1000038843 Ontario Inc.	\$0.00	\$0.00	\$70.00	\$70.00
570-14500	-	Pt. Lots 236&237 Pt. Blk A	0.24	0.10	David A. Newcombe	\$0.00	\$0.00	\$23.00	\$23.00
570-14600	-	Plan 1380 Pt. Blk A	0.24	0.10	David N. & Mabel J. Desrosiers	\$0.00	\$0.00	\$23.00	\$23.00
570-14700	3	Plan 1380 Pt. Blk A	0.24	0.10	Baldip & Daljit Sandhar	\$0.00	\$0.00	\$23.00	\$23.00
570-14800	3	Plan 1380 Pt. Blk A	0.24	0.10	Jerry Sagat & Yan Hao	\$0.00	\$0.00	\$23.00	\$23.00
570-14900	3	Lot 151 RP12R19655 Pts. 14&15	0.27	0.11	Jerry Sagat & Yan Hao	\$0.00	\$0.00	\$26.00	\$26.00
570-14901	3	Pt. Lot 151 RP12R19655 Pts. 12&13	0.27	0.11	John & Laura Levinsky	\$0.00	\$0.00	\$26.00	\$26.00
570-14902	3	Pt. Lot 151 RP12R19655 Pts. 10&11	0.41	0.17	Eric C. & Michelle L. Girard	\$0.00	\$0.00	\$39.00	\$39.00
570-14903	3	Pt. Lot 151 RP12R19655 Pts. 8&9	0.26	0.11	Vincent & Janeth Boyd	\$0.00	\$0.00	\$26.00	\$26.00
570-14904	3	Pt. Lot 151 RP12R19655 Pts. 6&7	0.42	0.17	Zelko Rezler & Mary Kristo-Resler	\$0.00	\$0.00	\$39.00	\$39.00
570-14905	3	Pt. Lot 151 RP12R19655 Pts. 4&5	0.25	0.10	Tomy J. & Paulette Jagatic	\$0.00	\$0.00	\$23.00	\$23.00
570-14906	3	Pt. Lot 151 RP12R19655 Pts. 2&3	0.23	0.09	Eric & Sandra J. Godin	\$0.00	\$0.00	\$21.00	\$21.00
570-15000	3	Plan 1380 Pt. Blk B	0.22	0.09	John D. & Patricia M. Levesque	\$0.00	\$0.00	\$21.00	\$21.00
570-15100	3	Pt. Lot 151 RP12R3619 Pt. 1	0.23	0.09	Patrick D. & Linda Kennedy	\$0.00	\$0.00	\$21.00	\$21.00

Roll No.	Con.	Description	Area Affected (Acres) (Ha.)		Owner	Special Benefit	Benefit	Outlet	Total Assessment
570-15200	-	Plan 1380 Pt. Blk B RP12R9006 Pts. 1&2	0.39	0.16	Ronald E. Delisle	\$0.00	\$0.00	\$37.00	\$37.00
570-15300	-	Plan 1380 Pt. Blk B RP12R7285 Pt. 1	0.41	0.17	Palko & Mirjana Kohut	\$0.00	\$0.00	\$39.00	\$39.00
570-15400	-	Plan 1380 Pt. Blk B	0.25	0.10	Sharon L. McDermid	\$0.00	\$0.00	\$23.00	\$23.00
570-15500	-	Plan 1380 Pt. Blk B	0.23	0.09	Victoria A. Muldoon	\$0.00	\$0.00	\$21.00	\$21.00
570-15600	-	Plan 1380 Pt. Blk B	0.23	0.09	Gregory D. Renaud	\$0.00	\$0.00	\$21.00	\$21.00
570-16200	-	Plan 1380 Pt. Blk C	0.24	0.10	Dany & Perla Feghali	\$0.00	\$0.00	\$23.00	\$23.00
570-16300	-	Plan 1380 Pt. Blk C	0.24	0.10	Kenneth D. & Karen L. Karnot	\$0.00	\$0.00	\$23.00	\$23.00
570-16400	-	Plan 1380 Pt. Blk C	0.24	0.10	William D. & Elaine L. Hunter	\$0.00	\$0.00	\$23.00	\$23.00
570-16500	-	Plan 1380 Pt. Blk C	0.24	0.10	Patricia E. Cameron	\$0.00	\$0.00	\$23.00	\$23.00
570-16600	-	Plan 1380 Pt. Blk C	0.24	0.10	Nikola & Vlatka Palameta	\$0.00	\$0.00	\$23.00	\$23.00
570-16700	-	Plan 1380 Pt. Blk C	0.24	0.10	Robert W. & Milka Brown	\$0.00	\$0.00	\$23.00	\$23.00
570-16800	-	Plan 1380 Pt. Blk C	0.24	0.10	Garth A. & Rose M. Stitt	\$0.00	\$0.00	\$23.00	\$23.00
570-16900	-	Plan 1380 Pt. Blk C	0.24	0.10	Steven & Leah Walters	\$0.00	\$0.00	\$23.00	\$23.00
570-17000	-	Plan 1380 Pt. Blk C	0.24	0.10	Denis R. Tourangeau	\$0.00	\$0.00	\$23.00	\$23.00
570-17100	-	Plan 1380 Pt. Blk C	0.24	0.10	Gordon H. & Nancy Thompson	\$0.00	\$0.00	\$23.00	\$23.00
570-17200	-	Plan 1380 Pt. Lessard Rd.	0.11	0.04	Cherie L. Seeley & Thomas White	\$0.00	\$0.00	\$9.00	\$9.00
570-17300	-	Plan 1380 Pt. Blk D	0.18	0.07	Cherie L. Seeley	\$0.00	\$0.00	\$16.00	\$16.00
570-17400	-	Plan 1380 Pt. Blk D	0.18	0.07	Jessie Davis	\$0.00	\$0.00	\$16.00	\$16.00
570-32000	-	Plan 1380 Lots 64-75 Lots 105 to 116, 210-221 Pt Lots 63, 117, 209	5.25	2.12	Windsor-Essex Catholic District School Board	\$0.00	\$0.00	\$656.00	\$656.00
570-32002	-	Plan 1380 Lots 57-62 Lots 118- 123 Lots 203- 208 Pt Lots 63,117,209 Pt. Blk E	2.73	1.10	Extendicare (Canada) Inc.	\$0.00	\$0.00	\$341.00	\$341.00
570-32100	-	Plan 1380 Lots 222&223 RP12R12345 Pt. 1	0.24	0.10	Sharren Paquin	\$0.00	\$0.00	\$23.00	\$23.00
570-32300	-	Plan 1380 Lots 224&225 RP12R12345 Pt. 3	0.24	0.10	Shelley L. Beno	\$0.00	\$0.00	\$23.00	\$23.00
570-32500	-	Plan 1380 Lots 226&227 RP12R12345 Pt. 5	0.24	0.10	Connor Rumfeldt & Caterina Augimeri	\$0.00	\$0.00	\$23.00	\$23.00

Roll No.	Con.	Description	Area Affected (Acres) (Ha.)		Owner	Special Benefit	Benefit	Outlet	Total Assessment
570-32600	-	Plan 1380 Lot 228 Lot 229 RP12R12345 Pt. 6	0.24	0.10	Joseph P. & Janice M. Labreche	\$0.00	\$0.00	\$23.00	\$23.00
570-32700	-	Plan 1380 Lots 230 & 231	0.24	0.10	John B. Mailloux	\$0.00	\$0.00	\$23.00	\$23.00
570-32800	-	Plan 1380 Lot 232 RP12R12345 Pts. 10&11	0.17	0.07	Cheryl M. & Michael Todd	\$0.00	\$0.00	\$16.00	\$16.00
570-32900	-	Plan 1380 Lot 233 Pt. Lots 234&235 RP12R2299 Pts. 2&3 RP12R12345 Pt. 12	0.26	0.11	Houman & Fatemeh Jafarnia	\$0.00	\$0.00	\$26.00	\$26.00
570-33000	-	Plan 1380 Pt. Lots 91-94 RP12R22747 Pt. 2	0.23	0.09	Susan A. Knight	\$0.00	\$0.00	\$21.00	\$21.00
570-33100	-	Plan 1380 Pt. Lots 90,91&94 RP12R22747 Pt. 3	0.23	0.09	Community Living Essex County	\$0.00	\$0.00	\$21.00	\$21.00
570-33200	-	Plan 1380 Lot 95 Pt. Lot 94 RP12R22747 Pt. 1	0.26	0.11	George C. Copeland	\$0.00	\$0.00	\$26.00	\$26.00
570-33300	3	Plan 1380 Lot 96 Pt. Lot 97 RP12R18192 Pt. 14	0.22	0.09	Joseph & Maria Conflitti	\$0.00	\$0.00	\$21.00	\$21.00
570-33350	-	Plan 1380 Lot 98 Pt. Lots 97&99 RP12R18192 Pt. 13	0.22	0.09	Miroljub & Branislava Zagorac	\$0.00	\$0.00	\$21.00	\$21.00
570-33400	-	Plan 1380 Lot 100 Pt. Lots 99&101 RP12R18192 Pt. 12	0.22	0.09	Naci Kurt	\$0.00	\$0.00	\$21.00	\$21.00
570-33450	-	Plan 1380 Lot 102 Pt. Lots 101&103 RP18192 Pt. 11	0.22	0.09	Roxanna E. Sarkis	\$0.00	\$0.00	\$21.00	\$21.00
570-33500	-	Plan 1380 Pt. Lots 103&104 RP12R18192 Pt. 10	0.22	0.09	John J. Smith & Karen Loebach-Smith	\$0.00	\$0.00	\$21.00	\$21.00
570-33700	-	Plan 1380 Lot 76 Pt. Lot 77 RP12R18192 Pt. 9	0.19	0.08	Rudy A. & Elizabeth J. Viale	\$0.00	\$0.00	\$19.00	\$19.00
570-33710	-	Plan 1380 Lot 78 Pt. Lots 77&79 RP12R18192 Pt. 8	0.19	0.08	Luc M. Gagnon	\$0.00	\$0.00	\$19.00	\$19.00
570-33720	-	Plan 1380 Pt. Lots 79&80 RP12R18192 Pt. 7	0.19	0.08	Stacey A. Bennett	\$0.00	\$0.00	\$19.00	\$19.00

Roll No.	Con.	Description	Area Affected (Acres) (Ha.)		Owner	Special Benefit	Benefit	Outlet	Total Assessment
570-33730	-	Plan 1380 Lot 81 Pt. Lots 80&82 RP12R18192 Pt. 6	0.19	0.08	Milan & Svetlana Spanovic	\$0.00	\$0.00	\$19.00	\$19.00
570-33740	-	Plan 1380 Pt. Lots 82&83 RP12R18192 Pt. 5	0.19	0.08	Justin Firor & Kaylee Brown	\$0.00	\$0.00	\$19.00	\$19.00
570-33750	-	Plan 1380 Lot 84 Pt. Lots 83&85RP 12R18192 Pt. 4	0.19	0.08	Ivan & Barka Kristo	\$0.00	\$0.00	\$19.00	\$19.00
570-33760	-	Plan 1380 Pt. Lots 85&86 RP12R8192 Pt. 3	0.19	0.08	Joseph L. & Joy E. Goyeau	\$0.00	\$0.00	\$19.00	\$19.00
570-33770	-	Plan 1380 Pt. Lots 86-89 RP12R18192 Pt. 2	0.19	0.08	Susanne V. & Michael V. Matteis	\$0.00	\$0.00	\$19.00	\$19.00
570-33800	-	Plan 1380 Pt. Lots 87-89 RP12R18192 Pt. 1	0.25	0.10	Elon & Norma Clemmings	\$0.00	\$0.00	\$23.00	\$23.00
570-34001	3	Pt. Lot 149 RP12R4568 Pts. 1&2	9.03	3.65 *	Vince Moceri Holdings Inc.	\$0.00	\$974.00	\$848.00	\$1,822.00
570-34010	3	Pt. Lot 148 RP12R12127 Pt. 4	0.84	0.34 *	Cappellino Holdings Inc.	\$0.00	\$201.00	\$105.00	\$306.00
570-34012	2	Pt. Lot 148 RP12R12127 Pt. 5	0.88	0.36	486646 Ontario Ltd.	\$0.00	\$0.00	\$111.00	\$111.00
570-34014	3	Pt. Lot 148 RP12R12127 Pt. 6	0.88	0.36	1185696 Ontario Ltd.	\$0.00	\$0.00	\$111.00	\$111.00
570-34056	3	Pt. Lot 148 RP12R12127 Pt. 3	0.88	0.36	Sylvio Lesperance Jr.	\$0.00	\$0.00	\$111.00	\$111.00
570-34058	3	Pt. Lot 148 RP12R12127 Pt. 2	0.88	0.36	Bettermade Cabinets Inc.	\$0.00	\$0.00	\$111.00	\$111.00
570-34060	3	Pt. Lot 148 RP12R12127 Pt. 1	0.84	0.34 *	Dominant Realty Inc.	\$0.00	\$183.00	\$79.00	\$262.00
570-34200	3	S. Pt. Lots 144- 146	2.02	0.82 *	679637 Ontario Ltd.	\$0.00	\$319.00	\$254.00	\$573.00
570-34201	3	S. Pt. Lot 146 RP12R10386 Pt. 1	1.07	0.43 *	2072530 Ontario Ltd.	\$0.00	\$169.00	\$133.00	\$302.00
570-34202	3	S. Pt. Lot 146 RP12R10386 Pt. 2	1.07	0.43 *	Venture 4 Ltd.	\$0.00	\$169.00	\$133.00	\$302.00
570-34203	3	Pt. S. Pt. Lot 146 RP12R7712 Pt. 1	0.92	0.37 *	1318895 Ontario Ltd.	\$0.00	\$145.00	\$115.00	\$260.00
570-34205	3	Pt. Lots 144,145&146 RP9880 Pt. 2	2.37	0.96 *	Rajason Associates Inc.	\$0.00	\$375.00	\$297.00	\$672.00
570-34207	3	Pt. Lots 144&145 RP9880 Pt. 1	0.89	0.36 *	Gaudet's Holding Company Ltd.	\$0.00	\$141.00	\$111.00	\$252.00
570-34300	3	Pt. Lots 144-146 RP12R23680 Pts. 1,3&11-15	2.10	0.85	1000044993 Ontario Inc.	\$0.00	\$0.00	\$81.00	\$81.00

Roll No.	Con.	Description	Area Affected (Acres) (Ha.)		Owner	Special Benefit	Benefit	Outlet	Total Assessment
570-34310	3	Pt. Lot 144 RP10317 Pt. 1	1.83	0.74 *	DTSY Investments Inc.	\$0.00	\$289.00	\$229.00	\$518.00
580-00100	-	Plan 65 Pt. Lot A RP12R8316 Pt. 4	0.29	0.12 *	William J. Toth & Doreen E. Hynes	\$0.00	\$66.00	\$28.00	\$94.00
580-00101	-	Plan 65 Pt. Lot A RP12R8316 Pt. 3	0.24	0.10 *	John E. Lachowicz	\$0.00	\$55.00	\$23.00	\$78.00
580-00110	3	Plan 65 Pt. Lot 1 & Pt. Lot A RP12R6076 Pt. 3	0.59	0.24 *	Binh H. Luong & Ling S. Lin	\$0.00	\$86.00	\$52.00	\$138.00
580-00200	3	PL 65 Pt. Lot 1 RP12R6076 Pt. 2	0.62	0.25 *	Jon M. & Patricia A. Grubisich	\$0.00	\$91.00	\$53.00	\$144.00
580-00201	3	PL 65 Pt. Lot 1 RP12R6076 Pt. 1	0.59	0.24 *	Wanda Johnston	\$0.00	\$86.00	\$52.00	\$138.00
580-00202	3	Plan 65 Pt. Lot 1 Pt Lot A RP12R4377 Pt. 2	0.60	0.24 *	Faize O. Antwan	\$0.00	\$86.00	\$52.00	\$138.00
580-00203	3	Pt. Lot 1 Plan 65 Pt. Lot A RP12R4377 Pt. 1	0.60	0.24 *	Vittorio Rotondi	\$0.00	\$88.00	\$52.00	\$140.00
580-00204	3	Plan 65 Pt. Lot 1 Pt. BLK A RP12R11482 Pt. 1	1.43	0.58 *	Tilda Zanet	\$0.00	\$220.00	\$135.00	\$355.00
580-00500	3	S. Pt. Lot 142 Plan 65 Pt. Lot 1&A	1.00	0.40 *	Rami Dawoud	\$0.00	\$148.00	\$93.00	\$241.00
580-00550	3	Pt. Lot 141 RP12R10914 Pt. 1	0.47	0.19 *	Mark Charette & Tricia Hunter	\$0.00	\$93.00	\$44.00	\$137.00
580-05400	3	Plan 65 Lot 3 & Pt Lots 1,2&4	17.30	7.00	1000227395 Ontario Ltd.	\$0.00	\$0.00	\$542.00	\$542.00
580-05500	3	Plan 65 Pt. Lot 2	0.34	0.14	Mirna Khozmy	\$0.00	\$0.00	\$33.00	\$33.00
580-05600	3	S. Pt. Lot 143	1.00	0.40	Carl G. & Karen Baillargeon	\$0.00	\$0.00	\$62.00	\$62.00
580-05602	3	Plan 65 Pt. Lot 1	0.47	0.19	Marc T. & Carole M. Whaling	\$0.00	\$0.00	\$44.00	\$44.00
580-05700	3	Plan 65 Pt. Lot 1 RP12R8397 Pt. 2	0.53	0.21	Peter & Nicole Catterson	\$0.00	\$0.00	\$48.00	\$48.00
580-05800	-	Plan 65 Pt. Lot 1 RP12R8316 Pt. 1	0.23	0.09	Isfendiyar & Canan Ozcan	\$0.00	\$0.00	\$21.00	\$21.00
580-05802	-	Plan 65 Pt. Lot 1&A RP12R8316 Pt. 2	0.23	0.09	John S. & Linda K. Trella	\$0.00	\$0.00	\$21.00	\$21.00
Total on Privately-Owned - Non-Agricultural Lands.....						\$0.00	\$10,228.00	\$12,558.00	\$22,786.00

PRIVATELY-OWNED - AGRICULTURAL LANDS:

Roll No.	Con.	Description	Area Affected (Acres) (Ha.)		Owner	Special Benefit	Benefit	Outlet	Total Assessment
560-04100	11	N. Pt. Lot 17	5.28	2.14	Kevin & Lorrie L. MacKenzie	\$0.00	\$0.00	\$166.00	\$166.00
560-04170	11	Pt. Lot 18 RP12R4040 Pt. 7	2.12	0.86	Janet E. Lavin	\$0.00	\$0.00	\$67.00	\$67.00
560-04400	11	W. Pt. Lot 18 RP12R5571 Pt. Pt. 1	7.28	2.95	Deborah Tracey	\$0.00	\$0.00	\$228.00	\$228.00

Roll No.	Con.	Description	Area Affected (Acres) (Ha.)		Owner	Special Benefit	Benefit	Outlet	Total Assessment
560-04500	11	N. Pt. Lot 18 RP124040 Pt. 2	20.00	8.09	Pierina Civitillo & Anna Shahbazi	\$0.00	\$0.00	\$1,879.00	\$1,879.00
570-34000	3	Pt. Lot 148 RP12R1772 Pts. 1&2	6.00	2.43	2041235 Ontario Ltd.	\$0.00	\$0.00	\$188.00	\$188.00
560-05200	11	Lots 18&19 RP12R13048 Pt. 1 RP 12R26775	0.80	0.32 *	James Sylvestre Development Ltd.	\$0.00	\$94.00	\$74.00	\$168.00
570-34100	3	Pt. Lot 147	11.81	4.78 *	Clement & Eugene C. Lachance	\$0.00	\$1,167.00	\$1,110.00	\$2,277.00
Total on Privately-Owned - Agricultural Lands.....						\$0.00	\$1,261.00	\$3,712.00	\$4,973.00
TOTAL ASSESSMENT (Town of Tecumseh)						\$0.00	\$23,463.00	\$24,469.00	\$47,932.00
			(Acres)	(Ha.)					
Total Area:			292.78	118.54					

CITY OF WINDSOR

PRIVATELY-OWNED - NON-AGRICULTURAL LANDS:

Roll No.	Con.	Description	Area Affected (Acres) (Ha.)		Owner	Special Benefit	Benefit	Outlet	Total Assessment
090-040-03200	3	S. Pt. Lot 141	4.70	1.90 *	Michael Baillargeon	\$0.00	\$393.00	\$147.00	\$540.00
090-040-03100	3	S. Pt. Lot 140	0.50	0.20 *	Rodrick S. Mero	\$0.00	\$97.00	\$46.00	\$143.00
090-040-02901	3	S. Pt. Lot 140	0.70	0.28 *	Stephen R. Laliberty	\$0.00	\$119.00	\$56.00	\$175.00
090-040-02600	3	S. Pt. Lot 139	0.45	0.18 *	Robert P. Mailloux	\$0.00	\$90.00	\$42.00	\$132.00
Total on Privately-Owned - Non-Agricultural Lands.....						\$0.00	\$699.00	\$291.00	\$990.00

PRIVATELY-OWNED - AGRICULTURAL LANDS:

Roll No.	Con.	Description	Area Affected (Acres) (Ha.)		Owner	Special Benefit	Benefit	Outlet	Total Assessment
090-040-03000	3	S. Pt. Lot 140	0.87	0.35 *	James Sylvestre Developments Ltd.	\$0.00	\$135.00	\$27.00	\$162.00
090-040-02902	3	S. Pt. Lot 140	0.90	0.36 *	James Sylvestre Developments Ltd.	\$0.00	\$117.00	\$28.00	\$145.00
090-040-02800	3	S. Pt. Lot 139	3.09	1.25 *	851381 Ontario Ltd.	\$0.00	\$251.00	\$97.00	\$348.00
090-040-02700	3	S. Pt. Lot 139	1.00	0.40 *	Petrovic Investments Limited	\$0.00	\$139.00	\$31.00	\$170.00
090-040-02500	3	S. Pt. Lot 138	1.80	0.73 *	Geetinder K. Kooner	\$0.00	\$196.00	\$57.00	\$253.00
Total on Privately-Owned - Agricultural Lands.....						\$0.00	\$838.00	\$240.00	\$1,078.00
TOTAL ASSESSMENT (City of Windsor)						\$0.00	\$1,537.00	\$531.00	\$2,068.00
			(Acres)	(Ha.)					
Total Area:			14.01	5.65					

OVERALL TOTAL ASSESSMENT. **\$0.00** **\$25,000.00** **\$25,000.00** **\$50,000.00**

(Acres) (Ha.)

Total Area: 306.79 124.19

* denotes Benefit Assessment lands fronting County Road No. 42

"SCHEDULE E-2" (Revised August 14, 2026)
SCHEDULE OF ASSESSMENT FOR FUTURE MAINTENANCE
COUNTY ROAD NO. 42 DRAIN (DOWNSTREAM OF KLONDYKE OVERFLOW DRAIN CONFLUENCE)
TOWN OF TECUMSEH, CITY OF WINDSOR & MUNICIPALITY OF LAKESHORE

TOWN OF TECUMSEH

MUNICIPAL LANDS:

Description	Area Affected (Acres) (Ha.)		Owner	Special Benefit	Benefit	Outlet	Total Assessment
County Road No. 43 (Banwell Road)	7.63	3.09	County of Essex	\$0.00	\$0.00	\$394.00	\$394.00
County Road No. 43 (11th Concession Road)	8.00	3.24	County of Essex	\$0.00	\$0.00	\$413.00	\$413.00
County Road No. 42	19.19	7.77 *	County of Essex	\$0.00	\$6,435.00	\$973.00	\$7,408.00
County Road No. 19 (Manning Road)	0.40	0.16 *	County of Essex	\$0.00	\$138.00	\$20.00	\$158.00
12th Concession Road	0.40	0.16	County of Essex	\$0.00	\$0.00	\$20.00	\$20.00
Odessa Drive	1.00	0.40	Town of Tecumseh	\$0.00	\$0.00	\$51.00	\$51.00
560-05500	7.00	2.83	County of Essex	\$0.00	\$0.00	\$289.00	\$289.00
570-32801	0.05	0.02	Town of Tecumseh	\$0.00	\$0.00	\$2.00	\$2.00
Leboeuf Avenue	1.62	0.66	Town of Tecumseh	\$0.00	\$0.00	\$84.00	\$84.00
Jillian Court	0.37	0.15	Town of Tecumseh	\$0.00	\$0.00	\$19.00	\$19.00
St. Alphonse Street	3.70	1.50 *	Town of Tecumseh	\$0.00	\$551.00	\$191.00	\$742.00
South Pacific Avenue	1.15	0.47	Town of Tecumseh	\$0.00	\$0.00	\$60.00	\$60.00
Shields Street (Unopened)	0.90	0.36	Town of Tecumseh	\$0.00	\$0.00	\$46.00	\$46.00
Closed Alley	0.70	0.28	Town of Tecumseh	\$0.00	\$0.00	\$7.00	\$7.00
Closed ROW	3.95	1.60	Town of Tecumseh	\$0.00	\$0.00	\$41.00	\$41.00
570-31000	0.35	0.14	Town of Tecumseh	\$0.00	\$0.00	\$4.00	\$4.00
570-31100	0.35	0.14	Town of Tecumseh	\$0.00	\$0.00	\$4.00	\$4.00
570-31500	0.35	0.14	Town of Tecumseh	\$0.00	\$0.00	\$18.00	\$18.00
570-31600	2.18	0.88	Town of Tecumseh	\$0.00	\$0.00	\$22.00	\$22.00
570-31700	2.18	0.88	Town of Tecumseh	\$0.00	\$0.00	\$22.00	\$22.00
570-31800	2.18	0.88	Town of Tecumseh	\$0.00	\$0.00	\$22.00	\$22.00
Holmes Crescent	0.85	0.34	Town of Tecumseh	\$0.00	\$0.00	\$43.00	\$43.00
Docherty Drive	2.12	0.86	Town of Tecumseh	\$0.00	\$0.00	\$110.00	\$110.00
Lesperance Road	6.50	2.63 *	Town of Tecumseh	\$0.00	\$1,001.00	\$335.00	\$1,336.00
Blueberry Court	0.40	0.16	Town of Tecumseh	\$0.00	\$0.00	\$20.00	\$20.00
Elderberry Court	1.68	0.68	Town of Tecumseh	\$0.00	\$0.00	\$87.00	\$87.00
Strawberry Drive	2.90	1.17 *	Town of Tecumseh	\$0.00	\$460.00	\$149.00	\$609.00
Wildberry Crescent	2.90	1.17	Town of Tecumseh	\$0.00	\$0.00	\$149.00	\$149.00
Shields Street	2.53	1.02	Town of Tecumseh	\$0.00	\$0.00	\$130.00	\$130.00
560-03516	0.13	0.05	County of Essex	\$0.00	\$0.00	\$1.00	\$1.00
570-00760	0.83	0.34	Town of Tecumseh	\$0.00	\$0.00	\$9.00	\$9.00
570-00692	1.07	0.43	Town of Tecumseh	\$0.00	\$0.00	\$11.00	\$11.00
570-00696	0.02	0.01	Town of Tecumseh	\$0.00	\$0.00	\$1.00	\$1.00
580-00300	6.98	2.82	County of Essex	\$0.00	\$0.00	\$360.00	\$360.00
560-05328	0.82	0.33	Town of Tecumseh	\$0.00	\$0.00	\$25.00	\$25.00
Cedarhurst Avenue	1.40	0.57	Town of Tecumseh	\$0.00	\$0.00	\$73.00	\$73.00
Total on Municipal Lands.....				\$0.00	\$8,585.00	\$4,205.00	\$12,790.00

PRIVATELY-OWNED - NON-AGRICULTURAL LANDS:

Roll No.	Con.	Description	Area Affected (Acres) (Ha.)		Owner	Special Benefit	Benefit	Outlet	Total Assessment
560-02900	10	S. Pt. Lot 19	9.34	3.78	Dupuis Trucking & Landscaping	\$0.00	\$0.00	\$289.00	\$289.00
560-03000	10	S. Pt. Lot 19	0.59	0.24	Richard & Jacquelyn Hillock	\$0.00	\$0.00	\$17.00	\$17.00
560-03200	10	S. Pt. Lot 19	8.02	3.25	Raymond Pittao	\$0.00	\$0.00	\$83.00	\$83.00
560-03300	10	S. Pt. Lot 19	8.02	3.25	Taijinder S. & Hardish K. Dhanju	\$0.00	\$0.00	\$83.00	\$83.00
560-03400	10	S. Pt. Lot 19	8.02	3.25	Rupinder S. Brar	\$0.00	\$0.00	\$83.00	\$83.00
560-03500	10	Pt. Lot 19 RP12R25489 Pt. 7	22.71	9.19	1000059455 Ontario Inc.	\$0.00	\$0.00	\$234.00	\$234.00
560-03501	10	Pt. Lot 19 RP12R18067	0.95	0.38	Marc A. Lafreniere & Mila Nerizon-Andot	\$0.00	\$0.00	\$20.00	\$20.00

Roll No.	Con.	Description	Area Affected		Owner	Special Benefit	Benefit	Outlet	Total Assessment
			(Acres)	(Ha.)					
560-03506	10	Pt. Gore Lot 19 RP12R10865 Pts. 1&6	0.40	0.16	Christopher B. & Sherri-Lynn A. Roberts	\$0.00	\$0.00	\$12.00	\$12.00
560-03507	10	Pt. Gore Lot 19 RP12R10865 Pts. 2&7	0.23	0.09	Shelly Hodare	\$0.00	\$0.00	\$7.00	\$7.00
560-03508	10	Pt. Gore Lot 19 RP12R10865 Pts. 3&8	0.23	0.09	Catherine J. Urban	\$0.00	\$0.00	\$7.00	\$7.00
560-03509	10	Pt. Gore Lot 19 RP12R10865 Pts. 4&9	0.23	0.09	Danny & Alana McIntyre	\$0.00	\$0.00	\$7.00	\$7.00
560-03510	10	Pt. Gore Lot 19 RP 12R10865 Pts. 5&10	0.23	0.09	Luminita & Laurentiu R. Vasu	\$0.00	\$0.00	\$7.00	\$7.00
560-03511	10	Pt. Lot 19 RP12R25489 Pt. 2	0.26	0.11	Su Lee, Pi Jong & Jiyeun Lim	\$0.00	\$0.00	\$8.00	\$8.00
560-03524	10	Pt. Lot 19 RP12R25489 Pt. 1	0.28	0.11	Gagandeep & Manjeet Japra	\$0.00	\$0.00	\$8.00	\$8.00
560-03525	10	Pt. Lot 19 RP12R25489 Pt. 3	0.25	0.10	Dana Azar	\$0.00	\$0.00	\$8.00	\$8.00
560-03526	10	Pt. Lot 19 RP12R25489 Pt. 4	0.39	0.16	Bruno L. & Lana R. Altobelli	\$0.00	\$0.00	\$12.00	\$12.00
560-03520	10	Pt. Lot 18 RP12R24902 Pts. 4&5	1.48	0.60	Patrick R. Garant & Luanne M. Tourangeau	\$0.00	\$0.00	\$23.00	\$23.00
560-03600	10	Pt. Lot 18 RP12R24902 Pts. 1&3	1.17	0.47	Janet E. Lavin	\$0.00	\$0.00	\$22.00	\$22.00
560-04005	11	Pt. Lot 17 RP12R29909 Pts. 2&3	3.76	1.52	Jamie A. Balkwill	\$0.00	\$0.00	\$39.00	\$39.00
560-04007	11	Pt. Lot 17 RP12R29909 Pt. 1	1.24	0.50	Jamie A. Balkwill	\$0.00	\$0.00	\$23.00	\$23.00
560-04120	11	Pt. Lot 17 RP12R17414 Pt. 1	0.72	0.29	Scott Mackenzie	\$0.00	\$0.00	\$19.00	\$19.00
560-04200	11	S. Pt. Lot 18 RP12R4040 Pt. 5	1.00	0.40	Thuan Huynh & Khanh Pham	\$0.00	\$0.00	\$20.00	\$20.00
560-04201	11	Pt. Lot 18 RP12R4040 Pt. 6	1.00	0.40	Ridvan Ciellza	\$0.00	\$0.00	\$20.00	\$20.00
560-04300	11	S. Pt. Lot 18 RP12R5571 Pt. 2	0.18	0.07	Kirandeep & Harjinder Cheema	\$0.00	\$0.00	\$5.00	\$5.00
560-04303	11	W. Pt. Lot 18 RP12R4040 Pt. 4	1.00	0.40	Pierino & Pierina Civitillo	\$0.00	\$0.00	\$20.00	\$20.00
560-04420	11	Pt. Lot 18 RP12R24711 Pt. 1	1.04	0.42	Christine M. Nostadt	\$0.00	\$0.00	\$21.00	\$21.00
560-04450	11	Pt. Lot 18 RP12R10224 Pt. 1	0.50	0.20	Deborah Tracey	\$0.00	\$0.00	\$15.00	\$15.00
560-04501	11	Pt. Lot 19 RP12R4040 Pt. 1	0.69	0.28	Brian & Elisa Houston	\$0.00	\$0.00	\$19.00	\$19.00
560-04600	11	N. Pt. Lot 19	0.60	0.24	Robert McArthur & Madeleine Blais	\$0.00	\$0.00	\$17.00	\$17.00

Roll No.	Con.	Description	Area Affected		Owner	Special Benefit	Benefit	Outlet	Total Assessment
			(Acres)	(Ha.)					
560-04700	11	N. Pt. Lot 19 RP12R3925 Pt. 2	0.56	0.23	Arvind Jain	\$0.00	\$0.00	\$17.00	\$17.00
560-04701	11	Pt. Lot 19 RP12R6164 Pt. 2	0.32	0.13	Dmitar & Susan Veresuk	\$0.00	\$0.00	\$10.00	\$10.00
560-04702	11	Pt. Lot 19 RP12R6164 Pt. 3	0.50	0.20	Michelle A. Desjardins	\$0.00	\$0.00	\$15.00	\$15.00
560-04800	11	Pt. Lot 19 RP12R5602 Pt. 2	0.89	0.36	Lionel J. & Gail M. Baillargeon	\$0.00	\$0.00	\$20.00	\$20.00
560-04810	11	Pt. Lot 19 RP12R8619 Pt. 1	0.89	0.36	Gail M. Baillargeon	\$0.00	\$0.00	\$20.00	\$20.00
560-04900	11	Pt. Lot 19	0.82	0.33	Rupinderpal S. Sidhu & Sarabjit S. Sandhu	\$0.00	\$0.00	\$20.00	\$20.00
560-05000	11	Pt. Lot 19	2.49	1.01	2177219 Ontario Inc.	\$0.00	\$0.00	\$77.00	\$77.00
560-05100	11	Pt. Lot 19 RP12R9328	2.39	0.97	2177219 Ontario Inc.	\$0.00	\$0.00	\$74.00	\$74.00
560-05109	11	Pt. Lot 19 RP12R9470	0.99	0.40	1627093 Ontario Ltd.	\$0.00	\$0.00	\$41.00	\$41.00
560-05207	11	Pt. Lot 19 RP12R9470	3.06	1.24	1830022 Ontario Inc.	\$0.00	\$0.00	\$95.00	\$95.00
560-05210	11	Pt. Lot 19 & 20 RP12R4646 Pt. 1 RP12R14113 Pt. 1	2.54	1.03	Delta Holdings Inc.	\$0.00	\$0.00	\$79.00	\$79.00
560-05302	11	Pt. Lot 19&20 RP12R5167 Pt. 1	0.86	0.35	Quad T. Developments Inc.	\$0.00	\$0.00	\$36.00	\$36.00
560-05310	11	Pt. Lots 19&20 RP12R14425 Pt. 2	0.74	0.30	1501759 Ontario Inc.	\$0.00	\$0.00	\$23.00	\$23.00
560-05324	-	Blk 2, 12M-717	0.76	0.31	851381 Ontario Ltd.	\$0.00	\$0.00	\$19.00	\$19.00
560-05323	-	Blk 1, 12M-717	0.81	0.33	851381 Ontario Ltd.	\$0.00	\$0.00	\$9.00	\$9.00
560-05327	-	Blk 5, 12M-717	1.43	0.58	851381 Ontario Ltd.	\$0.00	\$0.00	\$30.00	\$30.00
560-05326	-	Blk 4, 12M-717	1.41	0.57	851381 Ontario Ltd.	\$0.00	\$0.00	\$15.00	\$15.00
560-05325	-	Blk 3, 12M-717	0.78	0.32	851381 Ontario Ltd.	\$0.00	\$0.00	\$9.00	\$9.00
560-05311	11	Pt. Lots 19&20 RP12R6451 Pt. 10	0.61	0.25	Michael Silversen	\$0.00	\$0.00	\$26.00	\$26.00
560-05320	11	Pt. Lot 19&20 RP12R14425 Pt.	0.74	0.30	Giuseppa Piptone	\$0.00	\$0.00	\$23.00	\$23.00
560-05400	11	Pt. Lot 19 to 20 EPT	5.28	2.14	Chase Transportation & Logistics Ltd.	\$0.00	\$0.00	\$109.00	\$109.00
560-05600	-	Plan 12M333 Blk 96	1.39	0.56	1000038843 Ontario Inc.	\$0.00	\$0.00	\$23.00	\$23.00
560-05800	11	Pt. Lot 20	0.21	0.08	Cesidio Paglia	\$0.00	\$18.00	\$6.00	\$24.00
560-05900	11	Pt. Lot 20	0.40	0.16	Elke M. & Marlena M. Spidalieri	\$0.00	\$20.00	\$12.00	\$32.00
560-06000	11	Pt. Lot 20	0.39	0.16	Kent Corp. Inc.	\$0.00	\$31.00	\$12.00	\$43.00
560-09400	12	Gore Pt. Lot 20 RP12R1659 Pts. 1&2	0.36	0.15	Christopher M. Solcz	\$0.00	\$76.00	\$11.00	\$87.00
560-09500	12	Pt. Lot 20 RP12R21659 Pt. 3	0.23	0.09 *	Joseph Jagatic	\$0.00	\$65.00	\$7.00	\$72.00
560-09600	12	Pt. Gore 20	0.24	0.10 *	Walter A. & Zofia M. Kloc	\$0.00	\$63.00	\$8.00	\$71.00

Roll No.	Con.	Description	Area Affected		Owner	Special Benefit	Benefit	Outlet	Total Assessment
			(Acres)	(Ha.)					
560-09601	12	Pt. Gore 20 RP12R3528	0.23	0.09 *	Reginald K. Mulligan	\$0.00	\$59.00	\$7.00	\$66.00
560-09700	12	Pt. Lot 20	0.31	0.13 *	Reginald K. Mulligan	\$0.00	\$83.00	\$10.00	\$93.00
560-09800	12	Gore Nept 20	0.32	0.13 *	Anne Marie Prieur	\$0.00	\$86.00	\$10.00	\$96.00
560-09810	12	Pt. Lot 20 RP12R4184 Pt. 1 RP12R10046 Pt. 1	0.01	0.00 *	Jacques D. Nicoletti	\$0.00	\$12.00	\$0.00	\$12.00
560-09900	12	Gore 20 Pt. RP12R4184 Pt. 2	0.23	0.09 *	Marie Jeanne Drew Trust	\$0.00	\$61.00	\$7.00	\$68.00
560-10100	12	Pt. Lot 20 RP12R6307 Pts. 1&3	0.22	0.09 *	Kayser Ishaq	\$0.00	\$64.00	\$7.00	\$71.00
560-10200	12	Gore Nept 20	0.20	0.08 *	Cojopa Investments Inc.	\$0.00	\$57.00	\$6.00	\$63.00
560-10201	12	Pt. Lot 20 RP12R6307	0.19	0.08 *	Cojopa Investments Inc.	\$0.00	\$57.00	\$6.00	\$63.00
560-10300	12	Gore 156 Pt	0.21	0.08 *	Rosina L. Baillargeon	\$0.00	\$67.00	\$6.00	\$73.00
560-10400	12	Gore Pt. Lot 156 RP12R19742 Pts. 2&3	0.49	0.20 *	Cojopa Investments Inc.	\$0.00	\$135.00	\$15.00	\$150.00
570-00100	1	Pt. Lot 156 RP12R16731 Pts. 3,5&6	0.88	0.36 *	JGM Investments Ltd.	\$0.00	\$165.00	\$9.00	\$174.00
570-00200	1	Pt. Lot 156 RP12R16731 Pt. 2	4.60	1.86 *	JGM Investments Ltd. Vishalghai	\$0.00	\$210.00	\$47.00	\$257.00
570-00300	3	Pt. Lot 153 RP12R8739 Pt. 1	0.43	0.17 *	Bradley J. Chauvin & Katrina Durante	\$0.00	\$74.00	\$13.00	\$87.00
570-00302	3	Pt. Lot 153 RP12R8739 Pt. 2	0.32	0.13 *	Donald D. & Diane E. Mallat	\$0.00	\$55.00	\$10.00	\$65.00
570-00304	3	Pt. Lot 153 RP12R9160 Pt. 1	0.35	0.14 *	Franz & Susana Krahn	\$0.00	\$60.00	\$11.00	\$71.00
570-00601	-	Plan 12M293 Lot 1	0.21	0.08 *	Frederick Luong	\$0.00	\$49.00	\$6.00	\$55.00
570-00602	-	Plan 12M293 Lot 2	0.14	0.06	Deborah A. Tiberia	\$0.00	\$0.00	\$5.00	\$5.00
570-00603	-	Plan 12M293 Lot 3	0.14	0.06	Jujhar Singh	\$0.00	\$0.00	\$5.00	\$5.00
570-00604	-	Plan 12M293 Lot 4	0.14	0.06	Layane Kouatli & Houssein El- Siblani	\$0.00	\$0.00	\$5.00	\$5.00
570-00605	-	Plan 12M293 Lot 5	0.14	0.06	Gerry Farmer & Simone Rickersby	\$0.00	\$0.00	\$5.00	\$5.00
570-00606	-	Plan 12M293 Lot 6	0.16	0.06	Michael A. & Jo-Anne M. Jurecko	\$0.00	\$0.00	\$5.00	\$5.00
570-00607	-	Plan 12M293 Lot 7	0.18	0.07	Keith M. & Doreen C. Kirby	\$0.00	\$0.00	\$5.00	\$5.00
570-00608	-	Plan 12M293 Lot 8	0.27	0.11	Kirk F. & Pamela M. Lozon	\$0.00	\$0.00	\$8.00	\$8.00
570-00609	-	Plan 12M293 Lot 9	0.41	0.17	Denny Rezler	\$0.00	\$0.00	\$13.00	\$13.00
570-00610	-	Plan 12M293 Lot 10	0.23	0.09	Terry J. Killeen	\$0.00	\$0.00	\$7.00	\$7.00
570-00611	-	Plan 12M293 Lot 11	0.15	0.06	Damir & Melissa J. Sladic	\$0.00	\$0.00	\$5.00	\$5.00
570-00612	-	Plan 12M293 Lot 12	0.18	0.07	David P. & Janet E. Collins	\$0.00	\$0.00	\$5.00	\$5.00
570-00613	-	Plan 12M293 Lot 13	0.18	0.07	Frank P. & Marjon M. Campagna	\$0.00	\$0.00	\$5.00	\$5.00

Roll No.	Con.	Description	Area Affected		Owner	Special Benefit	Benefit	Outlet	Total Assessment
			(Acres)	(Ha.)					
570-00614	-	Plan 12M293 Lot 14	0.24	0.10	Rosaria & Mary Tocco	\$0.00	\$0.00	\$8.00	\$8.00
570-00616	-	Plan 12M293 Lot 16	0.24	0.10	Joseph E. & Michelle R. Hromi	\$0.00	\$0.00	\$8.00	\$8.00
570-00617	-	Plan 12M293 Lot 17	0.18	0.07	Jodi, Timothy & Debra Brown & Ashley R. Kirby	\$0.00	\$0.00	\$5.00	\$5.00
570-00618	-	Plan 12M293 Lot 18	0.17	0.07	Luc P. Leblanc & Michael G. Horvath	\$0.00	\$0.00	\$5.00	\$5.00
570-00619	-	Plan 12M293 Lot 19	0.24	0.10	Kenneth S. & Marta N. Koss	\$0.00	\$0.00	\$8.00	\$8.00
570-00620	-	Plan 12M293 Lot 20	0.39	0.16	Maureen E. & Norma J. Nicholls	\$0.00	\$0.00	\$12.00	\$12.00
570-00621	-	Plan 12M293 Lot 21	0.18	0.07	Patrick & Evelina Wolicki	\$0.00	\$0.00	\$5.00	\$5.00
570-00622	-	Plan 12M293 Lot 22	0.14	0.06	William K. & Lee-Ann McMaster	\$0.00	\$0.00	\$5.00	\$5.00
570-00623	-	Plan 12M293 Lot 23	0.14	0.06	Roslyn D. Walpole	\$0.00	\$0.00	\$5.00	\$5.00
570-00624	-	Plan 12M293 Lot 24	0.14	0.06	Eileen A. Ganley	\$0.00	\$0.00	\$5.00	\$5.00
570-00625	-	Plan 12M293 Lot 25	0.14	0.06	Martin Aqrawi & Hana Nazar	\$0.00	\$0.00	\$5.00	\$5.00
570-00626	-	Plan 12M293 Lot 26	0.14	0.06	Robert J. & Michelle L. Burd	\$0.00	\$0.00	\$5.00	\$5.00
570-00627	-	Plan 12M293 Lot 27	0.16	0.06	Neil W. & Elizabeth H. Chauvin	\$0.00	\$0.00	\$5.00	\$5.00
570-00628	-	Plan 12M293 Lot 28	0.18	0.07	John V. Corbett	\$0.00	\$0.00	\$5.00	\$5.00
570-00629	-	Plan 12M293 Lot 29	0.17	0.07	Jacques Carrier & Marie F. Boulet	\$0.00	\$0.00	\$5.00	\$5.00
570-00630	-	Plan 12M293 Lot 30	0.17	0.07	Raymond M. & Melissa L. Chapski	\$0.00	\$0.00	\$5.00	\$5.00
570-00631	-	Plan 12M293 Lot 31	0.17	0.07	Martin H. Codman & Mikayla Jerald	\$0.00	\$0.00	\$5.00	\$5.00
570-00632	-	Plan 12M293 Lot 32	0.17	0.07	Michael & Rima Ari	\$0.00	\$0.00	\$5.00	\$5.00
570-00633	-	Plan 12M293 Lot 33	0.17	0.07	Rosemary A. Fiss	\$0.00	\$0.00	\$5.00	\$5.00
570-00634	-	Plan 12M293 Lot 34	0.17	0.07	Norbert & Margaret Wenzel	\$0.00	\$0.00	\$5.00	\$5.00
570-00635	-	Plan 12M293 Lot 35	0.17	0.07	Jessica A. Adamo	\$0.00	\$0.00	\$5.00	\$5.00
570-00636	-	Plan 12M293 Lot 36	0.16	0.06	Brenda Fedun	\$0.00	\$0.00	\$5.00	\$5.00
570-00637	-	Plan 12M293 Lot 37	0.20	0.08	James A. Girard & Terrie E. Savoie	\$0.00	\$0.00	\$6.00	\$6.00
570-00638	-	Plan 12M293 Lot 38	0.28	0.11	Robert A. Jones	\$0.00	\$0.00	\$8.00	\$8.00
570-00639	-	Plan 12M293 Lot 39	0.14	0.06	Stanislav & Anastasia Culcitchi	\$0.00	\$0.00	\$5.00	\$5.00
570-00640	-	Plan 12M293 Lot 40	0.14	0.06	Darrell Pitt	\$0.00	\$0.00	\$5.00	\$5.00
570-00641	-	Plan 12M293 Lot 41	0.14	0.06	Christopher M. & Alison J. Layfield	\$0.00	\$0.00	\$5.00	\$5.00
570-00642	-	Plan 12M293 Lot 42	0.14	0.06	Brian A. & Tracey M. Venske	\$0.00	\$0.00	\$5.00	\$5.00
570-00643	-	Plan 12M293 Lot 43	0.14	0.06	Richard C. & Deborah Nash	\$0.00	\$0.00	\$5.00	\$5.00
570-00644	-	Plan 12M293 Lot 44	0.14	0.06	Marc W. & Daniela Jubenville	\$0.00	\$0.00	\$5.00	\$5.00
570-00645	-	Plan 12M293 Lot 45	0.14	0.06	Marcel M. Carvallo	\$0.00	\$0.00	\$5.00	\$5.00

Roll No.	Con.	Description	Area Affected		Owner	Special Benefit	Benefit	Outlet	Total Assessment
			(Acres)	(Ha.)					
570-00646	-	Plan 12M293 Lot 46	0.14	0.06	John R. & Anne M. Heath	\$0.00	\$0.00	\$5.00	\$5.00
570-00647	-	Plan 12M293 Lot 47	0.14	0.06	John N. & Charlene A. Stevenson	\$0.00	\$0.00	\$5.00	\$5.00
570-00648	-	Plan 12M293 Lot 48	0.14	0.06	David & Nadine Liolli	\$0.00	\$0.00	\$5.00	\$5.00
570-00649	-	Plan 12M293 Lot 49	0.14	0.06	Scott A. & Tami E. Matthews	\$0.00	\$0.00	\$5.00	\$5.00
570-00650	-	Plan 12M293 Lot 50	0.14	0.06	Mark J. & Margaret A. Belanger	\$0.00	\$0.00	\$5.00	\$5.00
570-00651	-	Plan 12M293 Lot 51	0.14	0.06	Thomas E. Labonte	\$0.00	\$0.00	\$5.00	\$5.00
570-00652	-	Plan 12M293 Lot 52	0.17	0.07	Robert & Margaret Marentette	\$0.00	\$0.00	\$5.00	\$5.00
570-00653	-	Plan 12M293 Lot 53	0.20	0.08	Brian G. & Julie T. Davidson	\$0.00	\$0.00	\$6.00	\$6.00
570-00654	-	Plan 12M293 Lot 54	0.17	0.07	Gregory M. & Shauna L. Romaniuk	\$0.00	\$0.00	\$5.00	\$5.00
570-00655	-	Plan 12M293 Lot 55	0.17	0.07	Michelle A. Emery	\$0.00	\$0.00	\$5.00	\$5.00
570-00656	-	Plan 12M293 Lot 56	0.17	0.07	Robert G. & Nadine G. Divinecz	\$0.00	\$0.00	\$5.00	\$5.00
570-00657	-	Plan 12M293 Lot 57	0.17	0.07	Ewa Wiercinski	\$0.00	\$0.00	\$5.00	\$5.00
570-00658	-	Plan 12M293 Lot 58	0.17	0.07	Frank M. & Danielle M. Kristo	\$0.00	\$0.00	\$5.00	\$5.00
570-00659	-	Plan 12M293 Lot 59	0.17	0.07	Adam & Emanuela Lagotzki	\$0.00	\$0.00	\$5.00	\$5.00
570-00660	-	Plan 12M293 Lot 60	0.17	0.07	Joseph & Lisa A. Vulakovich	\$0.00	\$0.00	\$5.00	\$5.00
570-00661	-	Plan 12M293 Lot 61	0.17	0.07	Kathleen Green	\$0.00	\$0.00	\$5.00	\$5.00
570-00662	-	Plan 12M293 Lot 62	0.17	0.07	Randy S. Tousignant	\$0.00	\$0.00	\$5.00	\$5.00
570-00663	-	Plan 12M293 Lot 63	0.22	0.09	Deborah A. & Christopher Vilag	\$0.00	\$0.00	\$7.00	\$7.00
570-00664	-	Plan 12M293 Lot 64	0.46	0.19	Sean & Larissa McCorkell	\$0.00	\$0.00	\$15.00	\$15.00
570-00665	-	Plan 12M293 Lot 65	0.22	0.09	Edward J. & Maureen Collins	\$0.00	\$0.00	\$7.00	\$7.00
570-00666	-	Plan 12M293 Lot 66	0.17	0.07	Benito & Anna M. De Blasis	\$0.00	\$0.00	\$5.00	\$5.00
570-00667	-	Plan 12M293 Lot 67	0.17	0.07	Erin E. Cummings & Beverley H. Seney	\$0.00	\$0.00	\$5.00	\$5.00
570-00668	-	Plan 12M293 Lot 68	0.17	0.07	Salvatore & Emma Allevato	\$0.00	\$0.00	\$5.00	\$5.00
570-00669	-	Plan 12M293 Lot 69	0.17	0.07	Geoffrey Berry	\$0.00	\$0.00	\$5.00	\$5.00
570-00670	-	Plan 12M293 Lot 70	0.17	0.07	Kevin & Patricia Coombs	\$0.00	\$0.00	\$5.00	\$5.00
570-00671	-	Plan 12M293 Lot 71	0.17	0.07	Reginald A. & Shelly Gillard	\$0.00	\$0.00	\$5.00	\$5.00
570-00672	-	Plan 12M293 Lot 72	0.20	0.08	Lawrence & Odile Shepherd	\$0.00	\$0.00	\$6.00	\$6.00
570-00673	-	Plan 12M293 Lot 73	0.15	0.06	Bruce E. & Caroline Pearcey	\$0.00	\$0.00	\$5.00	\$5.00
570-00674	-	Plan 12M293 Lot 74	0.14	0.06	Michael G. & Alba Margaritis	\$0.00	\$0.00	\$5.00	\$5.00
570-00675	-	Plan 12M293 Lot 75	0.14	0.06	Brian L. Sonne	\$0.00	\$0.00	\$5.00	\$5.00
570-00676	-	Plan 12M293 Lot 76	0.17	0.07	Tom L. & Monique A. Jobin	\$0.00	\$0.00	\$5.00	\$5.00
570-00677	-	Plan 12M293 Lot 77	0.17	0.07	Domenico & Julie C. Teti	\$0.00	\$0.00	\$5.00	\$5.00

Roll No.	Con.	Description	Area Affected		Owner	Special Benefit	Benefit	Outlet	Total Assessment
			(Acres)	(Ha.)					
570-00678	-	Plan 12M293 Lot 78	0.17	0.07	Keith W. & Heather L. Parent	\$0.00	\$0.00	\$5.00	\$5.00
570-00679	-	Plan 12M293 Lot 79	0.17	0.07	Greta T. Leger	\$0.00	\$0.00	\$5.00	\$5.00
570-00680	-	Plan 12M293 Lot 80	0.17	0.07	David J. & Tammy M. Cochois	\$0.00	\$0.00	\$5.00	\$5.00
570-00681	-	Plan 12M293 Lot 81	0.17	0.07	Christina M. Hardaker	\$0.00	\$0.00	\$5.00	\$5.00
570-00682	-	Plan 12M293 Lot 82	0.17	0.07	Douglas Holley & Kassandra Neill	\$0.00	\$0.00	\$5.00	\$5.00
570-00683	-	Plan 12M293 Lot 83	0.14	0.06	Corneliu & Lidia Leonte	\$0.00	\$0.00	\$5.00	\$5.00
570-00684	-	Plan 12M293 Lot 84	0.14	0.06	Amanda & Thomas Scully	\$0.00	\$0.00	\$5.00	\$5.00
570-00685	-	Plan 12M293 Lot 85	0.14	0.06	Starr & Alice Joseph	\$0.00	\$0.00	\$5.00	\$5.00
570-00686	-	Plan 12M293 Lot 86	0.16	0.06	Jozef & Dariusz Balon	\$0.00	\$0.00	\$5.00	\$5.00
570-00687	-	Plan 12M293 Lot 87	0.14	0.06	Jennifer Meloche	\$0.00	\$0.00	\$5.00	\$5.00
570-00688	-	Plan 12M293 Lot 88	0.14	0.06	Anna W. Lefrancois	\$0.00	\$0.00	\$5.00	\$5.00
570-00689	-	Plan 12M293 Lot 89	0.14	0.06	Michael J. Moodrey	\$0.00	\$0.00	\$5.00	\$5.00
570-00690	-	Plan 12M293 Lot 90	0.14	0.06	Marco Pelle & Jenelle M. Rinkel	\$0.00	\$0.00	\$5.00	\$5.00
570-00691	-	Plan 12M293 Lot 91	0.21	0.08 *	Sean & Elizabeth Lalonde	\$0.00	\$47.00	\$6.00	\$53.00
570-00697	3	Pt. Lot 153 RP12R7401 Pt. 1	0.57	0.23 *	Michael N. Trepanier	\$0.00	\$86.00	\$17.00	\$103.00
570-00700	3	Pt. Lot 153	0.57	0.23 *	Khadije & Refaat Farris	\$0.00	\$86.00	\$17.00	\$103.00
570-00705	3	Pt. Lot 152 RP12R8841 Pt. 1	0.71	0.29 *	Nirmal S. & Sukhdeep Kooner	\$0.00	\$94.00	\$19.00	\$113.00
570-00707	3	Pt. Lot 152 RP12R8841 Pt. 2	0.73	0.30 *	James J. Ofner	\$0.00	\$95.00	\$19.00	\$114.00
570-00709	3	Pt. Lot 152 RP12R8841 Pt. 3	0.81	0.33 *	James J. Ofner	\$0.00	\$101.00	\$20.00	\$121.00
570-00741	-	Plan 12M597 Lot 1	0.17	0.07	Jeffrey Adey	\$0.00	\$0.00	\$5.00	\$5.00
570-00742	-	Plan 12M597 Lot 2	0.15	0.06	Alexander J. & Katelyn E. Martin	\$0.00	\$0.00	\$5.00	\$5.00
570-00743	-	Plan 12M597 Lot 3	0.25	0.10	Travis N. Colenutt & Chantal M. Pomerleau	\$0.00	\$0.00	\$8.00	\$8.00
570-00744	-	Plan 12M597 Lot 4	0.25	0.10	Launey M. Roberts & Vesna K. Kaps	\$0.00	\$0.00	\$8.00	\$8.00
570-00745	-	Plan 12M597 Lot 5	0.15	0.06	Lauren S. Valente	\$0.00	\$0.00	\$5.00	\$5.00
570-00746	-	Plan 12M597 Lot 6	0.17	0.07	Richard & Vera Chorney	\$0.00	\$0.00	\$5.00	\$5.00
570-00747	-	Plan 12M597 Lot 7	0.19	0.08	Mark Assef & Mekayla Babula	\$0.00	\$0.00	\$6.00	\$6.00
570-00748	-	Plan 12M597 Lot 8	0.30	0.12	Amandeep K. & Kamaljit S. Manak	\$0.00	\$0.00	\$9.00	\$9.00
570-00749	-	Plan 12M597 Lot 9	0.15	0.06	Mohamed Malas	\$0.00	\$0.00	\$5.00	\$5.00
570-00750	-	Plan 12M597 Lot 10	0.15	0.06	Peter & Bachetti Mastrodicasa-Bachetti	\$0.00	\$0.00	\$5.00	\$5.00
570-00751	-	Plan 12M597 Lot 11	0.15	0.06	Marc & Krista-Layne Duhaime	\$0.00	\$0.00	\$5.00	\$5.00

Roll No.	Con.	Description	Area Affected		Owner	Special Benefit	Benefit	Outlet	Total Assessment
			(Acres)	(Ha.)					
570-00752	-	Plan 12M597 Lot 12	0.15	0.06	Scott A. Miller & Catharina D. Knott Telsy	\$0.00	\$0.00	\$5.00	\$5.00
570-00753	-	Plan 12M597 Lot 13	0.15	0.06	Michael & Pamela Adkin	\$0.00	\$0.00	\$5.00	\$5.00
570-00754	-	Plan 12M597 Lot 14	0.15	0.06	David & Elizabeth Adkin	\$0.00	\$0.00	\$5.00	\$5.00
570-00755	-	Plan 12M597 Lot 15	0.17	0.07	Salah Ayoub & Leena Hedo	\$0.00	\$0.00	\$5.00	\$5.00
570-00756	-	Plan 12M597 Lot 16	0.22	0.09	Maria Charbonneau	\$0.00	\$0.00	\$7.00	\$7.00
570-00757	-	Plan 12M597 Lot 17	0.18	0.07	Tracy Babij	\$0.00	\$0.00	\$5.00	\$5.00
570-00758	-	Plan 12M597 Lot 18	0.18	0.07	Stephen J. & Tracey M. Raco	\$0.00	\$0.00	\$5.00	\$5.00
570-00759	-	Plan 12M597 Lot 19	0.17	0.07	Jove & Anica Ristovski	\$0.00	\$0.00	\$5.00	\$5.00
570-00801	3	Pt. Lot 152 RP12R20271 Pts. 2&3	1.66	0.67 *	2023324 Ontario Inc.	\$0.00	\$149.00	\$24.00	\$173.00
570-00900	3	Pt. Lot 152	1.03	0.42	Karim & Zainab Nash	\$0.00	\$0.00	\$21.00	\$21.00
570-01000	3	Pt. Lot 152	1.03	0.42	Giovanni & Serafina Bachetti	\$0.00	\$0.00	\$21.00	\$21.00
570-01100	3	Pt. Lot 152	1.91	0.77	Heather & Samuel Higginbottom	\$0.00	\$0.00	\$26.00	\$26.00
570-01200	3	Pt. Lot 152 RP12R26862 Pt. 1	1.42	0.57	Gurmej K. & Avtar S. Aujla	\$0.00	\$0.00	\$23.00	\$23.00
570-01202	3	Pt. Lot 152 RP12R26862 Pt. 2	1.03	0.42	Gurmej K. Aujla	\$0.00	\$0.00	\$21.00	\$21.00
570-01275	3	Pt. Lot 152 RP12R17174	0.85	0.34	Gregory C. & Loriann M. Glenn	\$0.00	\$0.00	\$20.00	\$20.00
570-01300	3	Pt. Lot 152 RP12R17174	1.17	0.47	Ryan Dmytrow & Jennifer Romaniuk	\$0.00	\$0.00	\$22.00	\$22.00
570-01302	3	Pt. Lot 152 RP12R7893 Pt. 2 RP12R13691 Pt. 1	1.05	0.42	Sandra J. Chapman	\$0.00	\$0.00	\$21.00	\$21.00
570-01500	3	Pt. Lot 152 RP12R12268 Pt. 7	0.32	0.13	Karen M. Manchurek & Penny R. Yablonsky	\$0.00	\$0.00	\$10.00	\$10.00
570-01515	3	Pt. Lot 152 RP12R12521 Pts. 1,11&22	0.25	0.10	Timothy M. & Carol L. Wilhelm	\$0.00	\$0.00	\$8.00	\$8.00
570-01520	3	Pt. Lot 152 RP12R12521 Pts. 2,12&21	0.23	0.09	Chantalle Massaad & Ziad El Khoury	\$0.00	\$0.00	\$7.00	\$7.00
570-01525	3	Pt. Lot 152 RP12R12521 Pt. 5	0.28	0.11	Jody K. & Colleen M. Baynton	\$0.00	\$0.00	\$8.00	\$8.00
570-01530	3	Pt. Lot 152 RP12R12521 Pt. 7	0.25	0.10	Thomas & Anne Kauric	\$0.00	\$0.00	\$8.00	\$8.00
570-01580	3	Pt. Lot 152 RP12R12521 Pt. 8	0.25	0.10	Lynley M. & Mary J. Drouillard	\$0.00	\$0.00	\$8.00	\$8.00
570-01585	3	Pt. Lot 152 RP12R12521 Pt. 6	0.23	0.09	David H. & Michelle R. Stewart	\$0.00	\$0.00	\$7.00	\$7.00
570-01590	3	Pt. Lot 152 RP12R12521 Pts. 3,14&19	0.23	0.09	Joey & Judy Delicata	\$0.00	\$0.00	\$7.00	\$7.00
570-01595	3	Pt Lot 152 RP 12R12521	0.24	0.10	James A. & Elizabeth L. Cogliati	\$0.00	\$0.00	\$8.00	\$8.00

Roll No.	Con.	Description	Area Affected		Owner	Special	Benefit	Outlet	Total
			(Acres)	(Ha.)		Benefit			Assessment
570-01600	3	Pt. Lot 152 RP12R12268 Pt. 5	0.35	0.14	David W. Hawkins & Tami A. McLean	\$0.00	\$0.00	\$11.00	\$11.00
570-01602	3	Pt. Lot 152 RP12R12268 Pt. 3	0.36	0.15	Clifford J. Kocot	\$0.00	\$0.00	\$11.00	\$11.00
570-01700	3	Pt. Lot 152 RP12R12268 Pt. 1	0.39	0.16	Clifford J. & Lauretta A. Kocot	\$0.00	\$0.00	\$12.00	\$12.00
570-01800	3	Pt. Lot 152	0.50	0.20	Paul A. Adams	\$0.00	\$0.00	\$15.00	\$15.00
570-01900	3	Pt. Lot 152	0.50	0.20	Terrance J. & Chantelle M. Patrick	\$0.00	\$0.00	\$15.00	\$15.00
570-02000	3	Pt. Lot 152	0.47	0.19	Lehmbert S. & Kulwant K. Pahal	\$0.00	\$0.00	\$15.00	\$15.00
570-02100	3	Pt. Lot 152	0.53	0.21	James Sylvestre Development Ltd.	\$0.00	\$0.00	\$16.00	\$16.00
570-02200	3	Pt. Lot 152	0.50	0.20	Brian & Karen Rutherford	\$0.00	\$0.00	\$15.00	\$15.00
570-02300	3	Pt. Lot 152	0.54	0.22	Ljubica & Milan Stankovich	\$0.00	\$0.00	\$16.00	\$16.00
570-02400	3	Pt. Lot 152	0.53	0.21	Carole Kitching	\$0.00	\$0.00	\$16.00	\$16.00
570-02500	3	Pt. Lot 152	0.53	0.21	Marie A. Gagnier	\$0.00	\$0.00	\$16.00	\$16.00
570-02600	3	Pt. Lot 152	0.51	0.21	Farina G. Keuhfuss	\$0.00	\$0.00	\$16.00	\$16.00
570-02601	3	Pt. Lot 152 RP12R6077 Pt. 2	0.69	0.28	Anthony D. & Michelle D. Dicarlo	\$0.00	\$0.00	\$19.00	\$19.00
570-02700	3	Pt. Lot 152 RP12R6077 Pt. 1	0.70	0.28	Lorans H. & Rita Yousif	\$0.00	\$0.00	\$19.00	\$19.00
570-02800	3	Pt. Lot 152	0.47	0.19	Isabelle P. Lesperance	\$0.00	\$0.00	\$15.00	\$15.00
570-02900	3	Pt. Lot 152	0.47	0.19	Tino Cargnelli	\$0.00	\$0.00	\$15.00	\$15.00
570-03000	3	Pt. Lot 152	0.37	0.15	Bailey E. Purcka	\$0.00	\$0.00	\$11.00	\$11.00
570-03100	3	Pt. Lots 152 & 153	0.10	0.04	Brian J. Berry	\$0.00	\$0.00	\$3.00	\$3.00
570-03101	3	Pt. Lot 152 RP12R1289 Pts. 1-3	1.02	0.41	Cassandra L. Catalano	\$0.00	\$0.00	\$21.00	\$21.00
590-00500			11.00	4.45	Hydro One Networks Inc.	\$0.00	\$0.00	\$114.00	\$114.00
590-17900			4.00	1.62	Hydro One Networks Inc.	\$0.00	\$0.00	\$41.00	\$41.00
			0.50	0.20	Canadian Pacific Railway	\$0.00	\$0.00	\$26.00	\$26.00
570-12701	-	Plan 12M260 Lot 33	0.23	0.09	Kyle J. & Stepanie M. Allen	\$0.00	\$0.00	\$7.00	\$7.00
570-12702	-	Plan 12M260 Lot 32	0.30	0.12	Paul A. & Marilyn T. Prior	\$0.00	\$0.00	\$9.00	\$9.00
570-12703	-	Plan 12M260 Lot 31	0.25	0.10	Gaetano & Kimberly Luppino	\$0.00	\$0.00	\$8.00	\$8.00
570-12704	-	Plan 12M260 Lot 30	0.24	0.10	Kelly G. Martin	\$0.00	\$0.00	\$8.00	\$8.00
570-12705	-	Plan 12M260 Lot 29	0.23	0.09	Maurice & Brankica Rotondi	\$0.00	\$0.00	\$7.00	\$7.00
570-12706	-	Plan 12M260 Lot 28	0.24	0.10	John R. & Carol Maleyko	\$0.00	\$0.00	\$8.00	\$8.00
570-12707	-	Plan 12M260 Lot 27	0.23	0.09	Lyle S. Handsor	\$0.00	\$0.00	\$7.00	\$7.00
570-12708	-	Plan 12M260 Lot 26	0.33	0.13	Perry & Liana A. Silvaggi	\$0.00	\$0.00	\$10.00	\$10.00
570-12709	-	Plan 12M260 Lot 25	0.24	0.10	David A. & Patricia J. Slaughter	\$0.00	\$0.00	\$8.00	\$8.00
570-12710	-	Plan 12M260 Lot 24	0.31	0.13	Miroslav & Ivana Javorik	\$0.00	\$0.00	\$10.00	\$10.00
570-12711	-	Plan 12M260 Lot 23	0.27	0.11	Matthew J. Gosselin & Laura L. Clement	\$0.00	\$0.00	\$8.00	\$8.00
570-12712	-	Plan 12M260 Lot 22	0.27	0.11	Susan E. Wolcott	\$0.00	\$0.00	\$8.00	\$8.00
570-12713	-	Plan 12M260 Lot 21	0.23	0.09	Christopher & Karen Athavale	\$0.00	\$0.00	\$7.00	\$7.00

Roll No.	Con.	Description	Area Affected		Owner	Special Benefit	Benefit	Outlet	Total Assessment
			(Acres)	(Ha.)					
570-12714	-	Plan 12M260 Lot 20	0.23	0.09	Brent N. & Jennifer L. Jershy	\$0.00	\$0.00	\$7.00	\$7.00
570-12715	-	Plan 12M260 Lot 19	0.25	0.10	Lena H. Fromm & Massimo Sperduti	\$0.00	\$0.00	\$8.00	\$8.00
570-12716	-	Plan 12M260 Lot 18	0.32	0.13	Arcangelo & Suzanne R. Pernasilici	\$0.00	\$0.00	\$10.00	\$10.00
570-12717	-	Plan 12M260 Lot 17	0.25	0.10	John & Souad Stephan	\$0.00	\$0.00	\$8.00	\$8.00
570-12718	-	Plan 12M260 Lot 16	0.23	0.09	Michel Y. & Carole C. Gagnon	\$0.00	\$0.00	\$7.00	\$7.00
570-12719	-	Plan 12M260 Lot 15	0.26	0.11	Gurmeet K Dhindsa & Rajinder Shergill	\$0.00	\$0.00	\$8.00	\$8.00
570-12720	-	Plan 12M260 Lot 14	0.23	0.09	Timothy & Nada Mrkalj	\$0.00	\$0.00	\$7.00	\$7.00
570-12721	-	Plan 12M260 Lot 13	0.23	0.09	Liviu & Violeta Pop	\$0.00	\$0.00	\$7.00	\$7.00
570-12722	-	Plan 12M260 Lot 12	0.23	0.09	Caroline M. Stallard	\$0.00	\$0.00	\$7.00	\$7.00
570-12723	-	Plan 12M260 Lot 11	0.23	0.09	Joseph E. & Diane T. Paquette	\$0.00	\$0.00	\$7.00	\$7.00
570-12724	-	Plan 12M260 Lot 10	0.23	0.09	Shane D. & Magdalena Renaud	\$0.00	\$0.00	\$7.00	\$7.00
570-12725	-	Plan 12M260 Lot 9	0.23	0.09	Michael & Angela Dethomasis	\$0.00	\$0.00	\$7.00	\$7.00
570-12726	-	Plan 12M260 Lot 8	0.23	0.09	Violet Kovacic	\$0.00	\$0.00	\$7.00	\$7.00
570-12727	-	Plan 12M260 Lot 7	0.23	0.09	Margarito & Marta M. Monroy	\$0.00	\$0.00	\$7.00	\$7.00
570-12728	-	Plan 12M260 Lot 6	0.23	0.09	Domenic & Rita Petrilli	\$0.00	\$0.00	\$7.00	\$7.00
570-12729	-	Plan 12M260 Lot 5	0.23	0.09	Domingos & Delfina Pedro	\$0.00	\$0.00	\$7.00	\$7.00
570-12730	-	Plan 12M260 Lot 46	0.26	0.11	Paul C. & Georgette M. Chadwick	\$0.00	\$0.00	\$8.00	\$8.00
570-12731	-	Plan 12M260 Lot 47	0.23	0.09	Christopher A. & Tanya Larking	\$0.00	\$0.00	\$7.00	\$7.00
570-12732	-	Plan 12M260 Lot 48	0.23	0.09	Thomas M. & Patricia K. Renaud	\$0.00	\$0.00	\$7.00	\$7.00
570-12733	-	Plan 12M260 Lot 49	0.23	0.09	Brian & Marianne Spisic	\$0.00	\$0.00	\$7.00	\$7.00
570-12734	-	Plan 12M260 Lot 50	0.23	0.09	Trisha M. Dufresne	\$0.00	\$0.00	\$7.00	\$7.00
570-12735	-	Plan 12M260 Lot 51	0.23	0.09	Jagtar & Amrit Dhillon	\$0.00	\$0.00	\$7.00	\$7.00
570-12736	-	Plan 12M260 Lot 52	0.23	0.09	Giuseppina Tiberia	\$0.00	\$0.00	\$7.00	\$7.00
570-12737	-	Plan 12M260 Lot 53	0.25	0.10	Patrick K. & Margaret A. Kiely	\$0.00	\$0.00	\$8.00	\$8.00
570-12738	-	Plan 12M260 Lot 54	0.30	0.12	Frances Cusenza & Silvio Bucciarelli	\$0.00	\$0.00	\$9.00	\$9.00
570-12739	-	Plan 12M260 Lot 55	0.35	0.14	George A. & Lindsay A. Giahatzis	\$0.00	\$0.00	\$11.00	\$11.00
570-12740	-	Plan 12M260 Lot 58	0.25	0.10	Giuseppe & Enza Cavallaro	\$0.00	\$0.00	\$8.00	\$8.00
570-12741	-	Plan 12M260 Lot 57	0.23	0.09	Barbara A. & Robert W. Morden	\$0.00	\$0.00	\$7.00	\$7.00
570-12742	-	Plan 12M260 Lot 56	0.23	0.09	Albert M. & Ruth C. Hunt	\$0.00	\$0.00	\$7.00	\$7.00
570-12743	-	Plan 12M260 Lot 34	0.23	0.09	Gaby & Marie M. Zina	\$0.00	\$0.00	\$7.00	\$7.00
570-12744	-	Plan 12M260 Lot 35	0.23	0.09	Kimberly Facchinato	\$0.00	\$0.00	\$7.00	\$7.00
570-12745	-	Plan 12M260 Lot 36	0.23	0.09	Jennifer L. Spanik & Edme R. Dubeau	\$0.00	\$0.00	\$7.00	\$7.00

Roll No.	Con.	Description	Area Affected		Owner	Special Benefit	Benefit	Outlet	Total Assessment
			(Acres)	(Ha.)					
570-12746	-	Plan 12M260 Lot 37	0.24	0.10	Himanshu Arora & Swati Bhalla	\$0.00	\$0.00	\$8.00	\$8.00
570-12747	-	Plan 12M260 Lot 38	0.24	0.10	Corey T. Parent & Alexandra C. Duke	\$0.00	\$0.00	\$8.00	\$8.00
570-12748	-	Plan 12M260 Lot 39	0.23	0.09	Jandu S. & Jandu B. Singh	\$0.00	\$0.00	\$7.00	\$7.00
570-12749	-	Plan 12M260 Lot 40	0.23	0.09	Giampietro P. & Concetta Mussio	\$0.00	\$0.00	\$7.00	\$7.00
570-12750	-	Plan 12M260 Lot 41	0.23	0.09	Joseph & Cheryl A. Cascio	\$0.00	\$0.00	\$7.00	\$7.00
570-12751	-	Plan 12M260 Lot 42	0.23	0.09	Richard T. Levang	\$0.00	\$0.00	\$7.00	\$7.00
570-12752	-	Plan 12M260 Lot 43	0.23	0.09	Justin Boulos & Haleh Mobin	\$0.00	\$0.00	\$7.00	\$7.00
570-12753	-	Plan 12M260 Lot 44	0.23	0.09	Gary E. & Paulette A. Littlejohns	\$0.00	\$0.00	\$7.00	\$7.00
570-12754	-	Plan 12M260 Lot 45	0.23	0.09	Jeffrey Peacock & Krista L. Deneau-Peacock	\$0.00	\$0.00	\$7.00	\$7.00
570-12900	3	Pt. Lot 151 RD112 Pt. 5	0.35	0.14	Ravinder P. Kaur	\$0.00	\$0.00	\$11.00	\$11.00
570-13000	3	Pt. Lot 151 RP12R112 Pt. 6	0.36	0.15	Robert J. & Brenda M. Mackie	\$0.00	\$0.00	\$11.00	\$11.00
570-13100	3	Pt. Lot 151 RP12R1273 Pt. 2	0.69	0.28	Steven W. & Lisa M. Chase	\$0.00	\$0.00	\$19.00	\$19.00
570-13200	3	Pt. Lot 151 RP12R7285 Pt. 3	0.86	0.35	Nancy & Milos Pesic	\$0.00	\$0.00	\$20.00	\$20.00
570-13300	3	Pt. Lot 151	0.85	0.34	Sandra J. Chapman	\$0.00	\$0.00	\$20.00	\$20.00
570-13400	3	Pt. Lot 151	0.96	0.39	John R. Andrukonis	\$0.00	\$0.00	\$20.00	\$20.00
570-13500	3	Pt. Lot 151 RP12R3619 Pt. 2	0.98	0.40	Natale & Maria Roma	\$0.00	\$0.00	\$20.00	\$20.00
570-13501	3	Pt. Lot 151 RP12R3619 Pt. 3	0.46	0.19	Claude P. & Patricia Tremblay	\$0.00	\$0.00	\$15.00	\$15.00
570-13502	3	Pt. Lot 151 RP12R3619 Pt. 3	0.47	0.19	Louis & Marica Bilek	\$0.00	\$0.00	\$15.00	\$15.00
570-13700	3	Pt. Lot 151	0.47	0.19	Andre G. & Elaine M. Leblanc	\$0.00	\$0.00	\$15.00	\$15.00
570-13800	3	Pt. Lot 151	0.47	0.19	Christofer L. Mariani	\$0.00	\$0.00	\$15.00	\$15.00
570-13900	3	Pt. Lot 151	0.47	0.19	Kaitlyn M. Myers & Nolan A. Crough	\$0.00	\$0.00	\$15.00	\$15.00
570-14000	3	Pt. Lot 151	0.47	0.19	Leo P. & Anna M. Bracken	\$0.00	\$0.00	\$15.00	\$15.00
570-14001	3	Pt. Lot 151 RP12R5683 Pt. 1	0.26	0.11	Lorri M. Tessier	\$0.00	\$0.00	\$11.00	\$11.00
570-14002	3	Pt. Lot 151 RP12R5683 Pt. 2	0.27	0.11	F & S Bashi Enterprises Inc.	\$0.00	\$0.00	\$6.00	\$6.00
570-14100	3	Pt. Lot 151 RP12R3798 Pt. 1	0.35	0.14 *	F & S Bashi Enterprises Inc.	\$0.00	\$99.00	\$14.00	\$113.00
570-14200	3	Pt. Lot 151	0.58	0.23 *	1700700 Ontario Inc.	\$0.00	\$104.00	\$23.00	\$127.00
570-14300	3	Pt. Lot 151 RP12R19399 Pt. 2	0.99	0.40 *	1700700 Ontario Inc.	\$0.00	\$132.00	\$31.00	\$163.00
570-14310	3	Pt. Lot 151	0.63	0.25 *	1388783 Ontario Inc.	\$0.00	\$100.00	\$26.00	\$126.00
570-14400	3	Pt. Lot 151	0.63	0.25 *	Gurvinder K. Soor	\$0.00	\$83.00	\$19.00	\$102.00

Roll No.	Con.	Description	Area Affected (Acres) (Ha.)		Owner	Special Benefit	Benefit	Outlet	Total Assessment
570-14500	-	Pt. Lots 236&237 Pt. Blk A	0.24	0.10 *	David A. Newcombe	\$0.00	\$52.00	\$8.00	\$60.00
570-14600	-	Plan 1380 Pt. Blk A	0.24	0.10	David N. & Mabel J. Desrosiers	\$0.00	\$0.00	\$8.00	\$8.00
570-14700	3	Plan 1380 Pt. Blk A	0.24	0.10	Baldip & Daljit Sandhar	\$0.00	\$0.00	\$8.00	\$8.00
570-14800	3	Plan 1380 Pt. Blk A	0.24	0.10	Jerry Sagat & Yan Hao	\$0.00	\$0.00	\$8.00	\$8.00
570-14900	3	Lot 151 RP12R19655 Pts. 14&15	0.27	0.11	Jerry Sagat & Yan Hao	\$0.00	\$0.00	\$8.00	\$8.00
570-14901	3	Pt. Lot 151 RP12R19655 Pts. 12&13	0.27	0.11	John & Laura Levinsky	\$0.00	\$0.00	\$8.00	\$8.00
570-14902	3	Pt. Lot 151 RP12R19655 Pts. 10&11	0.41	0.17	Eric C. & Michelle L. Girard	\$0.00	\$0.00	\$13.00	\$13.00
570-14903	3	Pt. Lot 151 RP12R19655 Pts. 8&9	0.26	0.11	Vincent & Janeth Boyd	\$0.00	\$0.00	\$8.00	\$8.00
570-14904	3	Pt. Lot 151 RP12R19655 Pts. 6&7	0.42	0.17	Zelko Rezler & Mary Kristo-Resler	\$0.00	\$0.00	\$13.00	\$13.00
570-14905	3	Pt. Lot 151 RP12R19655 Pts. 4&5	0.25	0.10	Tomy J. & Paulette Jagatic	\$0.00	\$0.00	\$8.00	\$8.00
570-14906	3	Pt. Lot 151 RP12R19655 Pts. 2&3	0.23	0.09	Eric & Sandra J. Godin	\$0.00	\$0.00	\$7.00	\$7.00
570-15000	3	Plan 1380 Pt. Blk B	0.22	0.09	John D. & Patricia M. Levesque	\$0.00	\$0.00	\$7.00	\$7.00
570-15100	3	Pt. Lot 151 RP12R3619 Pt. 1	0.23	0.09	Patrick D. & Linda Kennedy	\$0.00	\$0.00	\$7.00	\$7.00
570-15200	-	Plan 1380 Pt. Blk B RP12R9006 Pts. 1&2	0.39	0.16	Ronald E. Delisle	\$0.00	\$0.00	\$12.00	\$12.00
570-15300	-	Plan 1380 Pt. Blk B RP12R7285 Pt. 1	0.41	0.17	Palko & Mirjana Kohut	\$0.00	\$0.00	\$13.00	\$13.00
570-15400	-	Plan 1380 Pt. Blk B	0.25	0.10	Sharon L. McDermid	\$0.00	\$0.00	\$8.00	\$8.00
570-15500	-	Plan 1380 Pt. Blk B	0.23	0.09	Victoria A. Muldoon	\$0.00	\$0.00	\$7.00	\$7.00
570-15600	-	Plan 1380 Pt. Blk B	0.23	0.09	Gregory D. Renaud	\$0.00	\$0.00	\$7.00	\$7.00
570-15700	-	Plan 12M260 Lot 4 RP12R10484	0.63	0.25	Debbie M. Docherty	\$0.00	\$0.00	\$18.00	\$18.00
570-15800	-	Plan 12M260 Lot 3	0.39	0.16	Francesco Cappelli	\$0.00	\$0.00	\$12.00	\$12.00
570-15900	-	Plan 12M260 Lot 2	0.38	0.15	Robert E. & Marilyn G. Cushman	\$0.00	\$0.00	\$11.00	\$11.00
570-16000	-	Plan 12M260 Lot 1	0.38	0.15	Shawn R. & Kara L. Charron	\$0.00	\$0.00	\$11.00	\$11.00
570-16200	-	Plan 1380 Pt. Blk C	0.24	0.10	Dany & Perla Feghali	\$0.00	\$0.00	\$8.00	\$8.00
570-16300	-	Plan 1380 Pt. Blk C	0.24	0.10	Kenneth D. & Karen L. Karnot	\$0.00	\$0.00	\$8.00	\$8.00
570-16400	-	Plan 1380 Pt. Blk C	0.24	0.10	William D. & Elaine L. Hunter	\$0.00	\$0.00	\$8.00	\$8.00

Roll No.	Con.	Description	Area Affected		Owner	Special Benefit	Benefit	Outlet	Total Assessment
			(Acres)	(Ha.)					
570-16500	-	Plan 1380 Pt. Blk C	0.24	0.10	Patricia E. Cameron	\$0.00	\$0.00	\$8.00	\$8.00
570-16600	-	Plan 1380 Pt. Blk C	0.24	0.10	Nikola & Vlatka Palameta	\$0.00	\$0.00	\$8.00	\$8.00
570-16700	-	Plan 1380 Pt. Blk C	0.24	0.10	Robert W. & Milka Brown	\$0.00	\$0.00	\$8.00	\$8.00
570-16800	-	Plan 1380 Pt. Blk C	0.24	0.10	Garth A. & Rose M. Stitt	\$0.00	\$0.00	\$8.00	\$8.00
570-16900	-	Plan 1380 Pt. Blk C	0.24	0.10	Steven & Leah Walters	\$0.00	\$0.00	\$8.00	\$8.00
570-17000	-	Plan 1380 Pt. Blk C	0.24	0.10	Denis R. Tourangeau	\$0.00	\$0.00	\$8.00	\$8.00
570-17100	-	Plan 1380 Pt. Blk C	0.24	0.10	Gordon H. & Nancy Thompson	\$0.00	\$0.00	\$8.00	\$8.00
570-17200	-	Plan 1380 Pt. Lessard Rd.	0.11	0.04	Cherie L. Seeley & Thomas White	\$0.00	\$0.00	\$3.00	\$3.00
570-17300	-	Plan 1380 Pt. Blk D	0.18	0.07	Cherie L. Seeley	\$0.00	\$0.00	\$5.00	\$5.00
570-17400	-	Plan 1380 Pt. Blk D	0.18	0.07	Jessie Davis	\$0.00	\$0.00	\$5.00	\$5.00
570-32000	-	Plan 1380 Lots 64-75 Lots 105 to 116, 210-221 Pt Lots 63, 117, 209	5.25	2.12	Windsor-Essex Catholic District School Board	\$0.00	\$0.00	\$216.00	\$216.00
570-32002	-	Plan 1380 Lots 57-62 Lots 118-123 Lots 203-208 Pt Lots 63,117,209 Pt. Blk E	2.73	1.10	Extendicare (Canada) Inc.	\$0.00	\$0.00	\$112.00	\$112.00
570-32100	-	Plan 1380 Lots 222&223 RP12R12345 Pt. 1	0.24	0.10	Sharren Paquin	\$0.00	\$0.00	\$8.00	\$8.00
570-32300	-	Plan 1380 Lots 224&225 RP12R12345 Pt. 3	0.24	0.10	Shelley L. Beno	\$0.00	\$0.00	\$8.00	\$8.00
570-32500	-	Plan 1380 Lots 226&227 RP12R12345 Pt. 5	0.24	0.10	Connor Rumpfheldt & Caterina Augimeri	\$0.00	\$0.00	\$8.00	\$8.00
570-32600	-	Plan 1380 Lot 228 Lot 229 RP12R12345 Pt. 6	0.24	0.10	Joseph P. & Janice M. Labreche	\$0.00	\$0.00	\$8.00	\$8.00
570-32700	-	Plan 1380 Lots 230 & 231	0.24	0.10	John B. Mailloux	\$0.00	\$0.00	\$8.00	\$8.00
570-32800	-	Plan 1380 Lot 232 RP12R12345 Pts. 10&11	0.17	0.07	Cheryl M. & Michael Todd	\$0.00	\$0.00	\$5.00	\$5.00
570-32900	-	Plan 1380 Lot 233 Pt. Lots 234&235 RP12R2299 Pts. 2&3 RP12R12345 Pt. 12	0.26	0.11 *	Houman & Fatemeh Jafarnia	\$0.00	\$54.00	\$8.00	\$62.00

Roll No.	Con.	Description	Area Affected		Owner	Special Benefit	Benefit	Outlet	Total Assessment
			(Acres)	(Ha.)					
570-33000	-	Plan 1380 Pt. Lots 91-94 RP12R22747 Pt. 2	0.23	0.09 *	Susan A. Knight	\$0.00	\$49.00	\$7.00	\$56.00
570-33100	-	Plan 1380 Pt. Lots 90,91&94 RP12R22747 Pt. 3	0.23	0.09 *	Community Living Essex County	\$0.00	\$49.00	\$7.00	\$56.00
570-33200	-	Plan 1380 Lot 95 Pt. Lot 94 RP12R22747 Pt. 1	0.26	0.11	George C. Copeland	\$0.00	\$0.00	\$8.00	\$8.00
570-33300	3	Plan 1380 Lot 96 Pt. Lot 97 RP12R18192 Pt. 14	0.22	0.09	Joseph & Maria Conflitti	\$0.00	\$0.00	\$7.00	\$7.00
570-33350	-	Plan 1380 Lot 98 Pt. Lots 97&99 RP12R18192 Pt. 13	0.22	0.09	Miroljub & Branislava Zagorac	\$0.00	\$0.00	\$7.00	\$7.00
570-33400	-	Plan 1380 Lot 100 Pt. Lots 99&101 RP12R18192 Pt. 12	0.22	0.09	Naci Kurt	\$0.00	\$0.00	\$7.00	\$7.00
570-33450	-	Plan 1380 Lot 102 Pt. Lots 101&103 RP18192 Pt. 11	0.22	0.09	Roxanna E. Sarkis	\$0.00	\$0.00	\$7.00	\$7.00
570-33500	-	Plan 1380 Pt. Lots 103&104 RP12R18192 Pt. 10	0.22	0.09	John J. Smith & Karen Loebach- Smith	\$0.00	\$0.00	\$7.00	\$7.00
570-33700	-	Plan 1380 Lot 76 Pt. Lot 77 RP12R18192 Pt. 9	0.19	0.08	Rudy A. & Elizabeth J. Viale	\$0.00	\$0.00	\$6.00	\$6.00
570-33710	-	Plan 1380 Lot 78 Pt. Lots 77&79 RP12R18192 Pt. 8	0.19	0.08	Luc M. Gagnon	\$0.00	\$0.00	\$6.00	\$6.00
570-33720	-	Plan 1380 Pt. Lots 79&80 RP12R18192 Pt. 7	0.19	0.08	Stacey A. Bennett	\$0.00	\$0.00	\$6.00	\$6.00
570-33730	-	Plan 1380 Lot 81 Pt. Lots 80&82 RP12R18192 Pt. 6	0.19	0.08	Milan & Svetlana Spanovic	\$0.00	\$0.00	\$6.00	\$6.00
570-33740	-	Plan 1380 Pt. Lots 82&83 RP12R18192 Pt. 5	0.19	0.08	Justin Firor & Kaylee Brown	\$0.00	\$0.00	\$6.00	\$6.00
570-33750	-	Plan 1380 Lot 84 Pt. Lots 83&85RP 12R18192 Pt. 4	0.19	0.08	Ivan & Barka Kristo	\$0.00	\$0.00	\$6.00	\$6.00
570-33760	-	Plan 1380 Pt. Lots 85&86 RP12R8192 Pt. 3	0.19	0.08	Joseph L. & Joy E. Goyeau	\$0.00	\$0.00	\$6.00	\$6.00

Roll No.	Con.	Description	Area Affected		Owner	Special Benefit	Benefit	Outlet	Total Assessment
			(Acres)	(Ha.)					
570-33770	-	Plan 1380 Pt. Lots 86-89 RP12R18192 Pt. 2	0.19	0.08	Susanne V. & Michael V. Matteis	\$0.00	\$0.00	\$6.00	\$6.00
570-33800	-	Plan 1380 Pt. Lots 87-89 RP12R18192 Pt. 1	0.25	0.10 *	Elon & Norma Clemmings	\$0.00	\$54.00	\$8.00	\$62.00
570-34001	3	Pt. Lot 149 RP12R4568 Pts. 1&2	9.03	3.65	Vince Mocerri Holdings Inc.	\$0.00	\$0.00	\$279.00	\$279.00
570-34010	3	Pt. Lot 148 RP12R12127 Pt. 4	0.84	0.34	Cappellino Holdings Inc.	\$0.00	\$0.00	\$35.00	\$35.00
570-34012	2	Pt. Lot 148 RP12R12127 Pt. 5	0.88	0.36	486646 Ontario Ltd.	\$0.00	\$0.00	\$37.00	\$37.00
570-34014	3	Pt. Lot 148 RP12R12127 Pt. 6	0.88	0.36	1185696 Ontario Ltd.	\$0.00	\$0.00	\$37.00	\$37.00
570-34056	3	Pt. Lot 148 RP12R12127 Pt. 3	0.88	0.36	Sylvio Lesperance Jr.	\$0.00	\$0.00	\$37.00	\$37.00
570-34058	3	Pt. Lot 148 RP12R12127 Pt. 2	0.88	0.36	Bettermade Cabinets Inc.	\$0.00	\$0.00	\$37.00	\$37.00
570-34060	3	Pt. Lot 148 RP12R12127 Pt. 1	0.84	0.34	Dominant Realty Inc.	\$0.00	\$0.00	\$26.00	\$26.00
570-34200	3	S. Pt. Lots 144- 146	2.02	0.82	679637 Ontario Ltd.	\$0.00	\$0.00	\$84.00	\$84.00
570-34201	3	S. Pt. Lot 146 RP12R10386 Pt. 1	1.07	0.43	2072530 Ontario Ltd.	\$0.00	\$0.00	\$44.00	\$44.00
570-34202	3	S. Pt. Lot 146 RP12R10386 Pt. 2	1.07	0.43	Venture 4 Ltd.	\$0.00	\$0.00	\$44.00	\$44.00
570-34203	3	Pt. S. Pt. Lot 146 RP12R7712 Pt. 1	0.92	0.37	1318895 Ontario Ltd.	\$0.00	\$0.00	\$38.00	\$38.00
570-34205	3	Pt. Lots 144,145&146 RP9880 Pt. 2	2.37	0.96	Rajason Associates Inc.	\$0.00	\$0.00	\$98.00	\$98.00
570-34207	3	Pt. Lots 144&145 RP9880 Pt. 1	0.89	0.36	Gaudet's Holding Company Ltd.	\$0.00	\$0.00	\$37.00	\$37.00
570-34300	3	Pt. Lots 144-146 RP12R23680 Pts. 1,3&11-15	2.10	0.85	1000044993 Ontario Inc.	\$0.00	\$0.00	\$22.00	\$22.00
570-34310	3	Pt. Lot 144 RP10317 Pt. 1	1.83	0.74	DTSY Investments Inc.	\$0.00	\$0.00	\$76.00	\$76.00
580-00100	-	Plan 65 Pt. Lot A RP12R8316 Pt. 4	0.29	0.12	William J. Toth & Doreen E. Hynes	\$0.00	\$0.00	\$9.00	\$9.00
580-00101	-	Plan 65 Pt. Lot A RP12R8316 Pt. 3	0.24	0.10	John E. Lachowicz	\$0.00	\$0.00	\$8.00	\$8.00
580-00110	3	Plan 65 Pt. Lot 1 & Pt. Lot A RP12R6076 Pt. 3	0.59	0.24	Binh H. Luong & Ling S. Lin	\$0.00	\$0.00	\$17.00	\$17.00

Roll No.	Con.	Description	Area Affected		Owner	Special	Benefit	Outlet	Total
			(Acres)	(Ha.)		Benefit			Assessment
580-00200	3	PL 65 Pt. Lot 1 RP12R6076 Pt. 2	0.62	0.25	Jon M. & Patricia A. Grubisich	\$0.00	\$0.00	\$18.00	\$18.00
580-00201	3	PL 65 Pt. Lot 1 RP12R6076 Pt. 1	0.59	0.24	Wanda Johnston	\$0.00	\$0.00	\$17.00	\$17.00
580-00202	3	Plan 65 Pt. Lot 1 Pt Lot A RP12R4377 Pt. 2	0.60	0.24	Faize O. Antwan	\$0.00	\$0.00	\$17.00	\$17.00
580-00203	3	Pt. Lot 1 Plan 65 Pt. Lot A RP12R4377 Pt. 1	0.60	0.24	Vittorio Rotondi	\$0.00	\$0.00	\$17.00	\$17.00
580-00204	3	Plan 65 Pt. Lot 1 Pt. BLK A RP12R11482 Pt. 1	1.43	0.58	Tilda Zanet	\$0.00	\$0.00	\$44.00	\$44.00
580-00500	3	S. Pt. Lot 142 Plan 65 Pt. Lot 1&A	1.00	0.40	Rami Dawoud	\$0.00	\$0.00	\$31.00	\$31.00
580-00550	3	Pt. Lot 141 RP12R10914 Pt. 1	0.47	0.19	Mark Charette & Tricia Hunter	\$0.00	\$0.00	\$15.00	\$15.00
580-05400	3	Plan 65 Lot 3 & Pt Lots 1,2&4	30.09	12.18	1000227395 Ontario Ltd.	\$0.00	\$0.00	\$311.00	\$311.00
580-05500	3	Plan 65 Pt. Lot 2	0.34	0.14	Mirna Khozmy	\$0.00	\$0.00	\$11.00	\$11.00
580-05600	3	S. Pt. Lot 143	1.00	0.40	Carl G. & Karen Baillargeon	\$0.00	\$0.00	\$20.00	\$20.00
580-05602	3	Plan 65 Pt. Lot 1 RP12R8397 Pt. 1	0.47	0.19	Marc T. & Carole M. Whaling	\$0.00	\$0.00	\$15.00	\$15.00
580-05700	3	Plan 65 Pt. Lot 1 RP12R8397 Pt. 2	0.53	0.21	Peter & Nicole Catterson	\$0.00	\$0.00	\$16.00	\$16.00
580-05800	-	Plan 65 Pt. Lot 1 RP12R8316 Pt. 1	0.23	0.09	Isfendiyar & Canan Ozcan	\$0.00	\$0.00	\$7.00	\$7.00
580-05802	-	Plan 65 Pt. Lot 1&A RP12R8316 Pt. 2	0.23	0.09	John S. & Linda K. Trella	\$0.00	\$0.00	\$7.00	\$7.00
570-17500	-	Plan 1380 S. Pt. Blk D	0.18	0.07	Erik Cirovski	\$0.00	\$0.00	\$5.00	\$5.00
570-17600	-	Plan 1380 Pt. Blk D	0.18	0.07	Shirley A. Fitzpatrick	\$0.00	\$0.00	\$5.00	\$5.00
570-17700	-	Plan 1380 Pt. Blk D	0.18	0.07	Michael Lewis	\$0.00	\$0.00	\$5.00	\$5.00
570-17800	-	Plan 1380 Pt. Blk D	0.24	0.10	Clarence L. Ouellette	\$0.00	\$0.00	\$8.00	\$8.00
570-29600	-	Plan 1380 Lot 167 & 168	0.23	0.09	Darin F. Hunter	\$0.00	\$0.00	\$7.00	\$7.00
570-29700	-	Plan 1380 Lot 169 - 170	0.23	0.09	Simon J. Debane & Samantha C. Parry	\$0.00	\$0.00	\$7.00	\$7.00
570-29800	-	Plan 1380 Lot 171 & 172	0.23	0.09	Patricia A. Noble	\$0.00	\$0.00	\$7.00	\$7.00
570-29900	-	Plan 1380 Lot 173 & 174	0.23	0.09	Manon Blanchette	\$0.00	\$0.00	\$7.00	\$7.00
570-30000	-	Plan 1380 Lot 175 & 176	0.23	0.09	Todd N. & Susan E. Dalglish	\$0.00	\$0.00	\$7.00	\$7.00

Roll No.	Con.	Description	Area Affected (Acres) (Ha.)		Owner	Special Benefit	Benefit	Outlet	Total Assessment
570-30100	-	Plan 1380 Lot 177 - 178	0.23	0.09	Eric G. Lasall	\$0.00	\$0.00	\$7.00	\$7.00
570-30200	-	Plan 1380 Lot 179 - 180	0.23	0.09	Randall & Angelique Bondy	\$0.00	\$0.00	\$7.00	\$7.00
570-30400	-	Plan 1380 Lots 181 - 183	0.35	0.14	Amarvir S. Shergill	\$0.00	\$0.00	\$11.00	\$11.00
570-30600	-	Plan 1380 Lots 143 - 145	0.35	0.14	Judy L. White	\$0.00	\$0.00	\$4.00	\$4.00
570-30700	-	Plan 1380 Lot 150 & 151	0.69	0.28	Todd Dalgleish	\$0.00	\$0.00	\$7.00	\$7.00
570-30800	-	Plan 1380 Lot 152 & 153	0.23	0.09	Manon Blanchette	\$0.00	\$0.00	\$2.00	\$2.00
570-30900	-	Plan 1380 Lots 154 - 157	0.46	0.19	Codrut P. & Jenia Sabadus	\$0.00	\$0.00	\$5.00	\$5.00
570-31200	-	Plan 1380 Lots 23 - 26	0.46	0.19	Codrut P. & Jenia Sabadus	\$0.00	\$0.00	\$5.00	\$5.00
570-31300	-	Plan 1380 Lots 27 & 28	0.23	0.09	Manon Blanchette	\$0.00	\$0.00	\$2.00	\$2.00
570-31400	-	Plan 1380 Lots 29 & 30	0.69	0.28	Todd Dalgleish	\$0.00	\$0.00	\$7.00	\$7.00
Total on Privately-Owned - Non-Agricultural Lands.....						\$0.00	\$3,001.00	\$6,760.00	\$9,761.00

PRIVATELY-OWNED - AGRICULTURAL LANDS:

Roll No.	Con.	Description	Area Affected (Acres) (Ha.)		Owner	Special Benefit	Benefit	Outlet	Total Assessment
560-04100	11	N. Pt. Lot 17	5.28	2.14	Kevin & Lorrie L. MacKenzie	\$0.00	\$0.00	\$55.00	\$55.00
560-04170	11	Pt. Lot 18 RP12R4040 Pt. 7	2.12	0.86	Janet E. Lavin	\$0.00	\$0.00	\$22.00	\$22.00
560-04400	11	W. Pt. Lot 18 RP12R5571 Pt. Pt. 1	7.28	2.95	Deborah Tracey	\$0.00	\$0.00	\$75.00	\$75.00
560-04500	11	N. Pt. Lot 18 RP124040 Pt. 2	20.00	8.09	Pierina Civitillo & Anna Shahbazi	\$0.00	\$0.00	\$619.00	\$619.00
570-34000	3	Pt. Lot 148 RP12R1772 Pts. 1&2	6.00	2.43	2041235 Ontario Ltd.	\$0.00	\$0.00	\$62.00	\$62.00
560-05200	11	Lots 18&19 RP12R13048 Pt. 1 RP 12R26775	0.80	0.32	James Sylvestre Development Ltd.	\$0.00	\$0.00	\$24.00	\$24.00
570-34100	3	Pt. Lot 147	11.81	4.78	Clement & Eugene C. Lachance	\$0.00	\$0.00	\$366.00	\$366.00
Total on Privately-Owned - Agricultural Lands.....						\$0.00	\$0.00	\$1,223.00	\$1,223.00

TOTAL ASSESSMENT (Town of Tecumseh) **\$0.00 \$11,586.00 \$12,188.00 \$23,774.00**

(Acres) (Ha.)

Total Area: 444.17 179.72

CITY OF WINDSOR

PRIVATELY-OWNED - NON-AGRICULTURAL LANDS:

Roll No.	Con.	Description	Area Affected (Acres) (Ha.)		Owner	Special Benefit	Benefit	Outlet	Total Assessment
090-040-03200	3	S. Pt. Lot 141	4.70	1.90	Michael Baillargeon	\$0.00	\$0.00	\$48.00	\$48.00
090-040-03100	3	S. Pt. Lot 140	0.50	0.20	Rodrick S. Mero	\$0.00	\$0.00	\$15.00	\$15.00

Roll No.	Con.	Description	Area Affected		Owner	Special Benefit	Benefit	Outlet	Total Assessment
			(Acres)	(Ha.)					
090-040-02901	3	S. Pt. Lot 140	0.70	0.28	Stephen R. Laliberty	\$0.00	\$0.00	\$19.00	\$19.00
090-040-02600	3	S. Pt. Lot 139	0.45	0.18	Robert P. Mailloux	\$0.00	\$0.00	\$14.00	\$14.00
Total on Privately-Owned - Non-Agricultural Lands.....						\$0.00	\$0.00	\$96.00	\$96.00

PRIVATELY-OWNED - AGRICULTURAL LANDS:

Roll No.	Con.	Description	Area Affected		Owner	Special Benefit	Benefit	Outlet	Total Assessment
			(Acres)	(Ha.)					
090-040-03000	3	S. Pt. Lot 140	0.87	0.35	James Sylvestre Developments Ltd.	\$0.00	\$0.00	\$9.00	\$9.00
090-040-02902	3	S. Pt. Lot 140	0.90	0.36	James Sylvestre Developments Ltd.	\$0.00	\$0.00	\$9.00	\$9.00
090-040-02800	3	S. Pt. Lot 139	3.09	1.25	851381 Ontario Ltd.	\$0.00	\$0.00	\$32.00	\$32.00
090-040-02700	3	S. Pt. Lot 139	1.00	0.40	Petrovic Investments Limited	\$0.00	\$0.00	\$10.00	\$10.00
090-040-02500	3	S. Pt. Lot 138	1.80	0.73	Geetinder K. Kooner	\$0.00	\$0.00	\$19.00	\$19.00
Total on Privately-Owned - Agricultural Lands.....						\$0.00	\$0.00	\$79.00	\$79.00

TOTAL ASSESSMENT (City of Windsor)..... **\$0.00** **\$0.00** **\$175.00** **\$175.00**

(Acres) (Ha.)

Total Area: 14.01 5.65

MUNICIPALITY OF LAKESHORE

MUNICIPAL LANDS:

Description	Area Affected		Owner	Special Benefit	Benefit	Outlet	Total Assessment
	(Acres)	(Ha.)					
County Road No. 19 (Manning Road)	0.64	0.26 *	County of Essex	\$0.00	\$108.00	\$33.00	\$141.00
County Road No. 42	0.85	0.34 *	County of Essex	\$0.00	\$385.00	\$43.00	\$428.00
170-07000	3.92	1.59 *	County of Essex	\$0.00	\$280.00	\$41.00	\$321.00
Total on Privately-Owned - Municipal Lands.....				\$0.00	\$773.00	\$117.00	\$890.00

PRIVATELY-OWNED - NON-AGRICULTURAL LANDS:

Roll No.	Con.	Description	Area Affected		Owner	Special Benefit	Benefit	Outlet	Total Assessment
			(Acres)	(Ha.)					
220-03350	WPC	Pt. Lot 10	0.95	0.38 *	2246728 Ontario Inc.	\$0.00	\$141.00	\$20.00	\$161.00
Total on Privately-Owned - Non-Agricultural Lands.....						\$0.00	\$141.00	\$20.00	\$161.00

TOTAL ASSESSMENT (Town of Lakeshore)..... **\$0.00** **\$914.00** **\$137.00** **\$1,051.00**

(Acres) (Ha.)


Total Area: 6.36 2.57

OVERALL TOTAL ASSESSMENT..... **\$0.00** **\$12,500.00** **\$12,500.00** **\$25,000.00**

(Acres) (Ha.)

Total Area: 464.54 187.94

* denotes Benefit Assessment lands fronting County Road No. 42

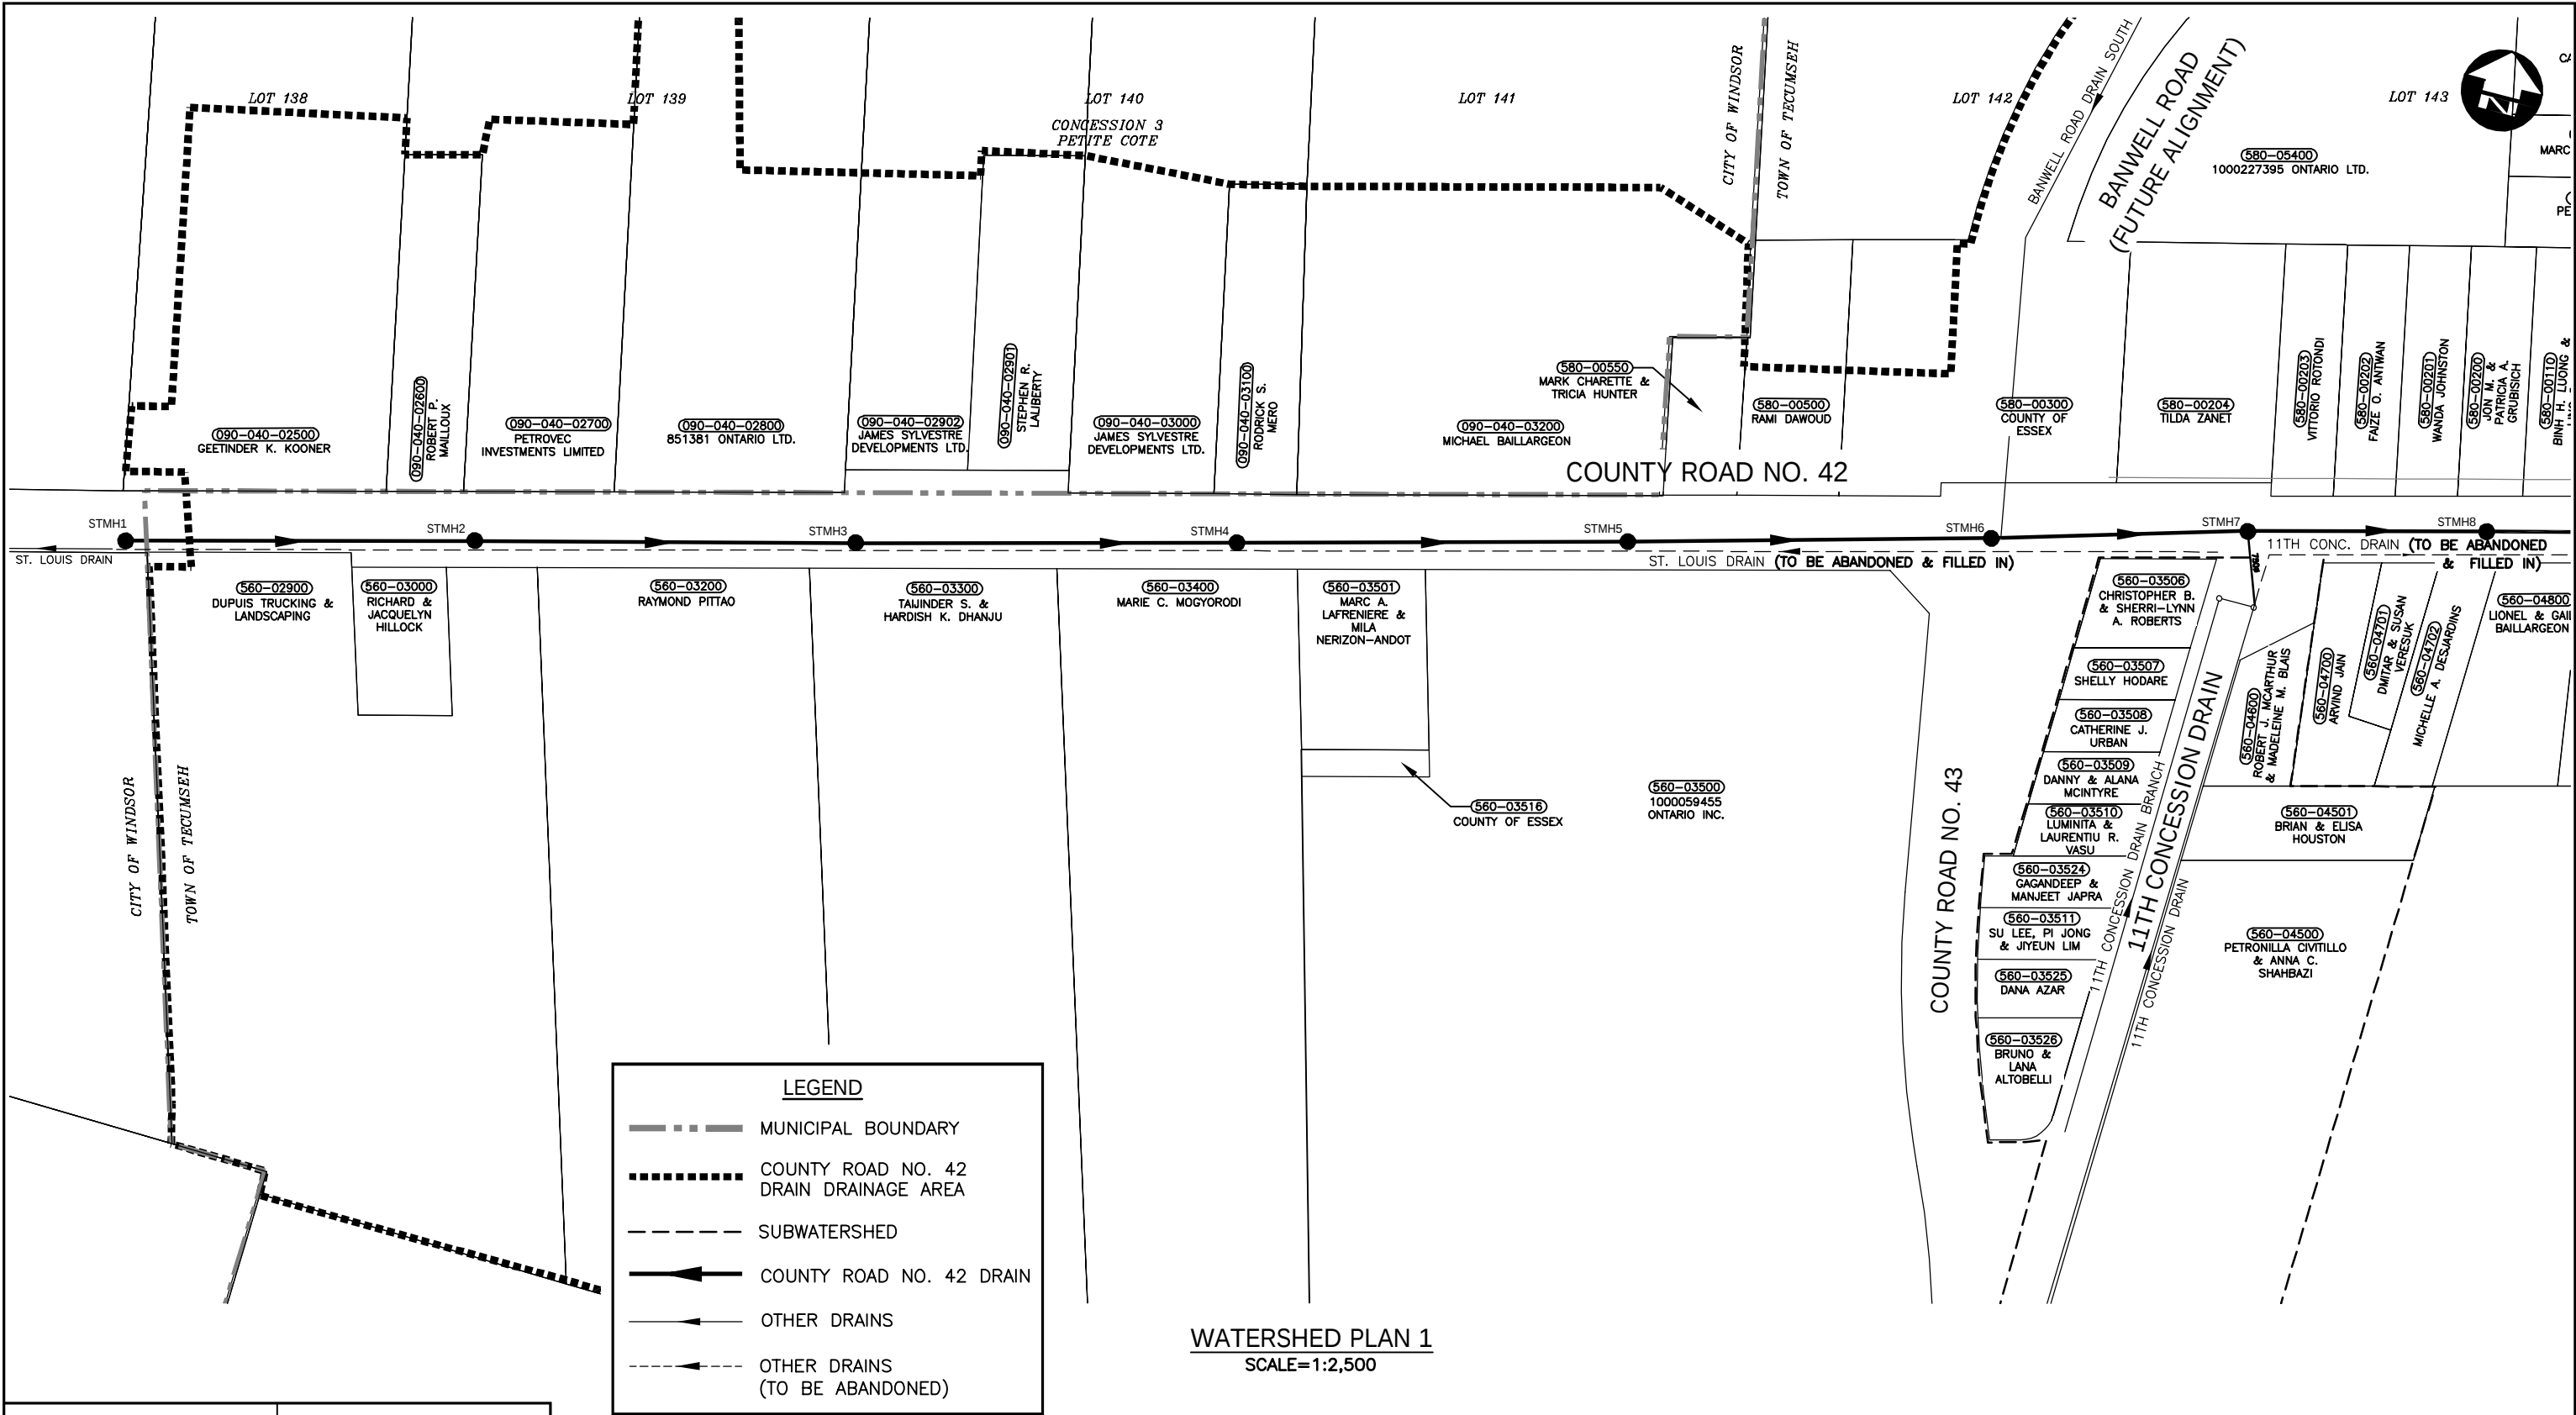

LICENSED PROFESSIONAL ENGINEER
M. D. HERNANDEZ
100078099
Aug 14/26
PROVINCE OF ONTARIO

Conditions of Use

Verify elevations and/or dimensions on drawing prior to use. Report any discrepancies to Dillon Consulting Limited.

Do not scale dimensions from drawing.

Do not modify drawing, re-use it, or use it for purposes other than those intended at the time of its preparation without prior written permission from Dillon Consulting Limited.

4	REVISED ROLL NUMBERS	AUG. 14/26	MDH
3	FINAL REPORT SUBMISSION	JUNE 12/26	MDH
2	ERCA REVIEW	APR. 21/25	MDH
1	CLIENT REVIEW	JAN. 21/25	MDH
No.	ISSUED FOR	DATE	BY

DESIGN MDH	REVIEWED BY CDP
DRAWN OEM/WLB	CHECKED BY TRO
DATE August 14, 2026	
SCALE AS SHOWN	

DILLON CONSULTING

PROJECT NO. 18-8340

DRAWING SCALES BASED ON A 11" X 17" SHEET

'SCHEDULE G'


**Drainage Report for the
COUNTY ROAD NO. 42 DRAIN
& DAME DRAIN**

Town of Tecumseh, City of Windsor & Municipality of Lakeshore

SHEET TITLE **WATERSHED PLAN 1**

PAGE NO. **2 of 18**

Aug 17, 2026 - 8:55am P:\2018\188340 Klondyke and Branch Drain\2. Work\Drawings\188340-03-DRN-CON (June2026).dwg

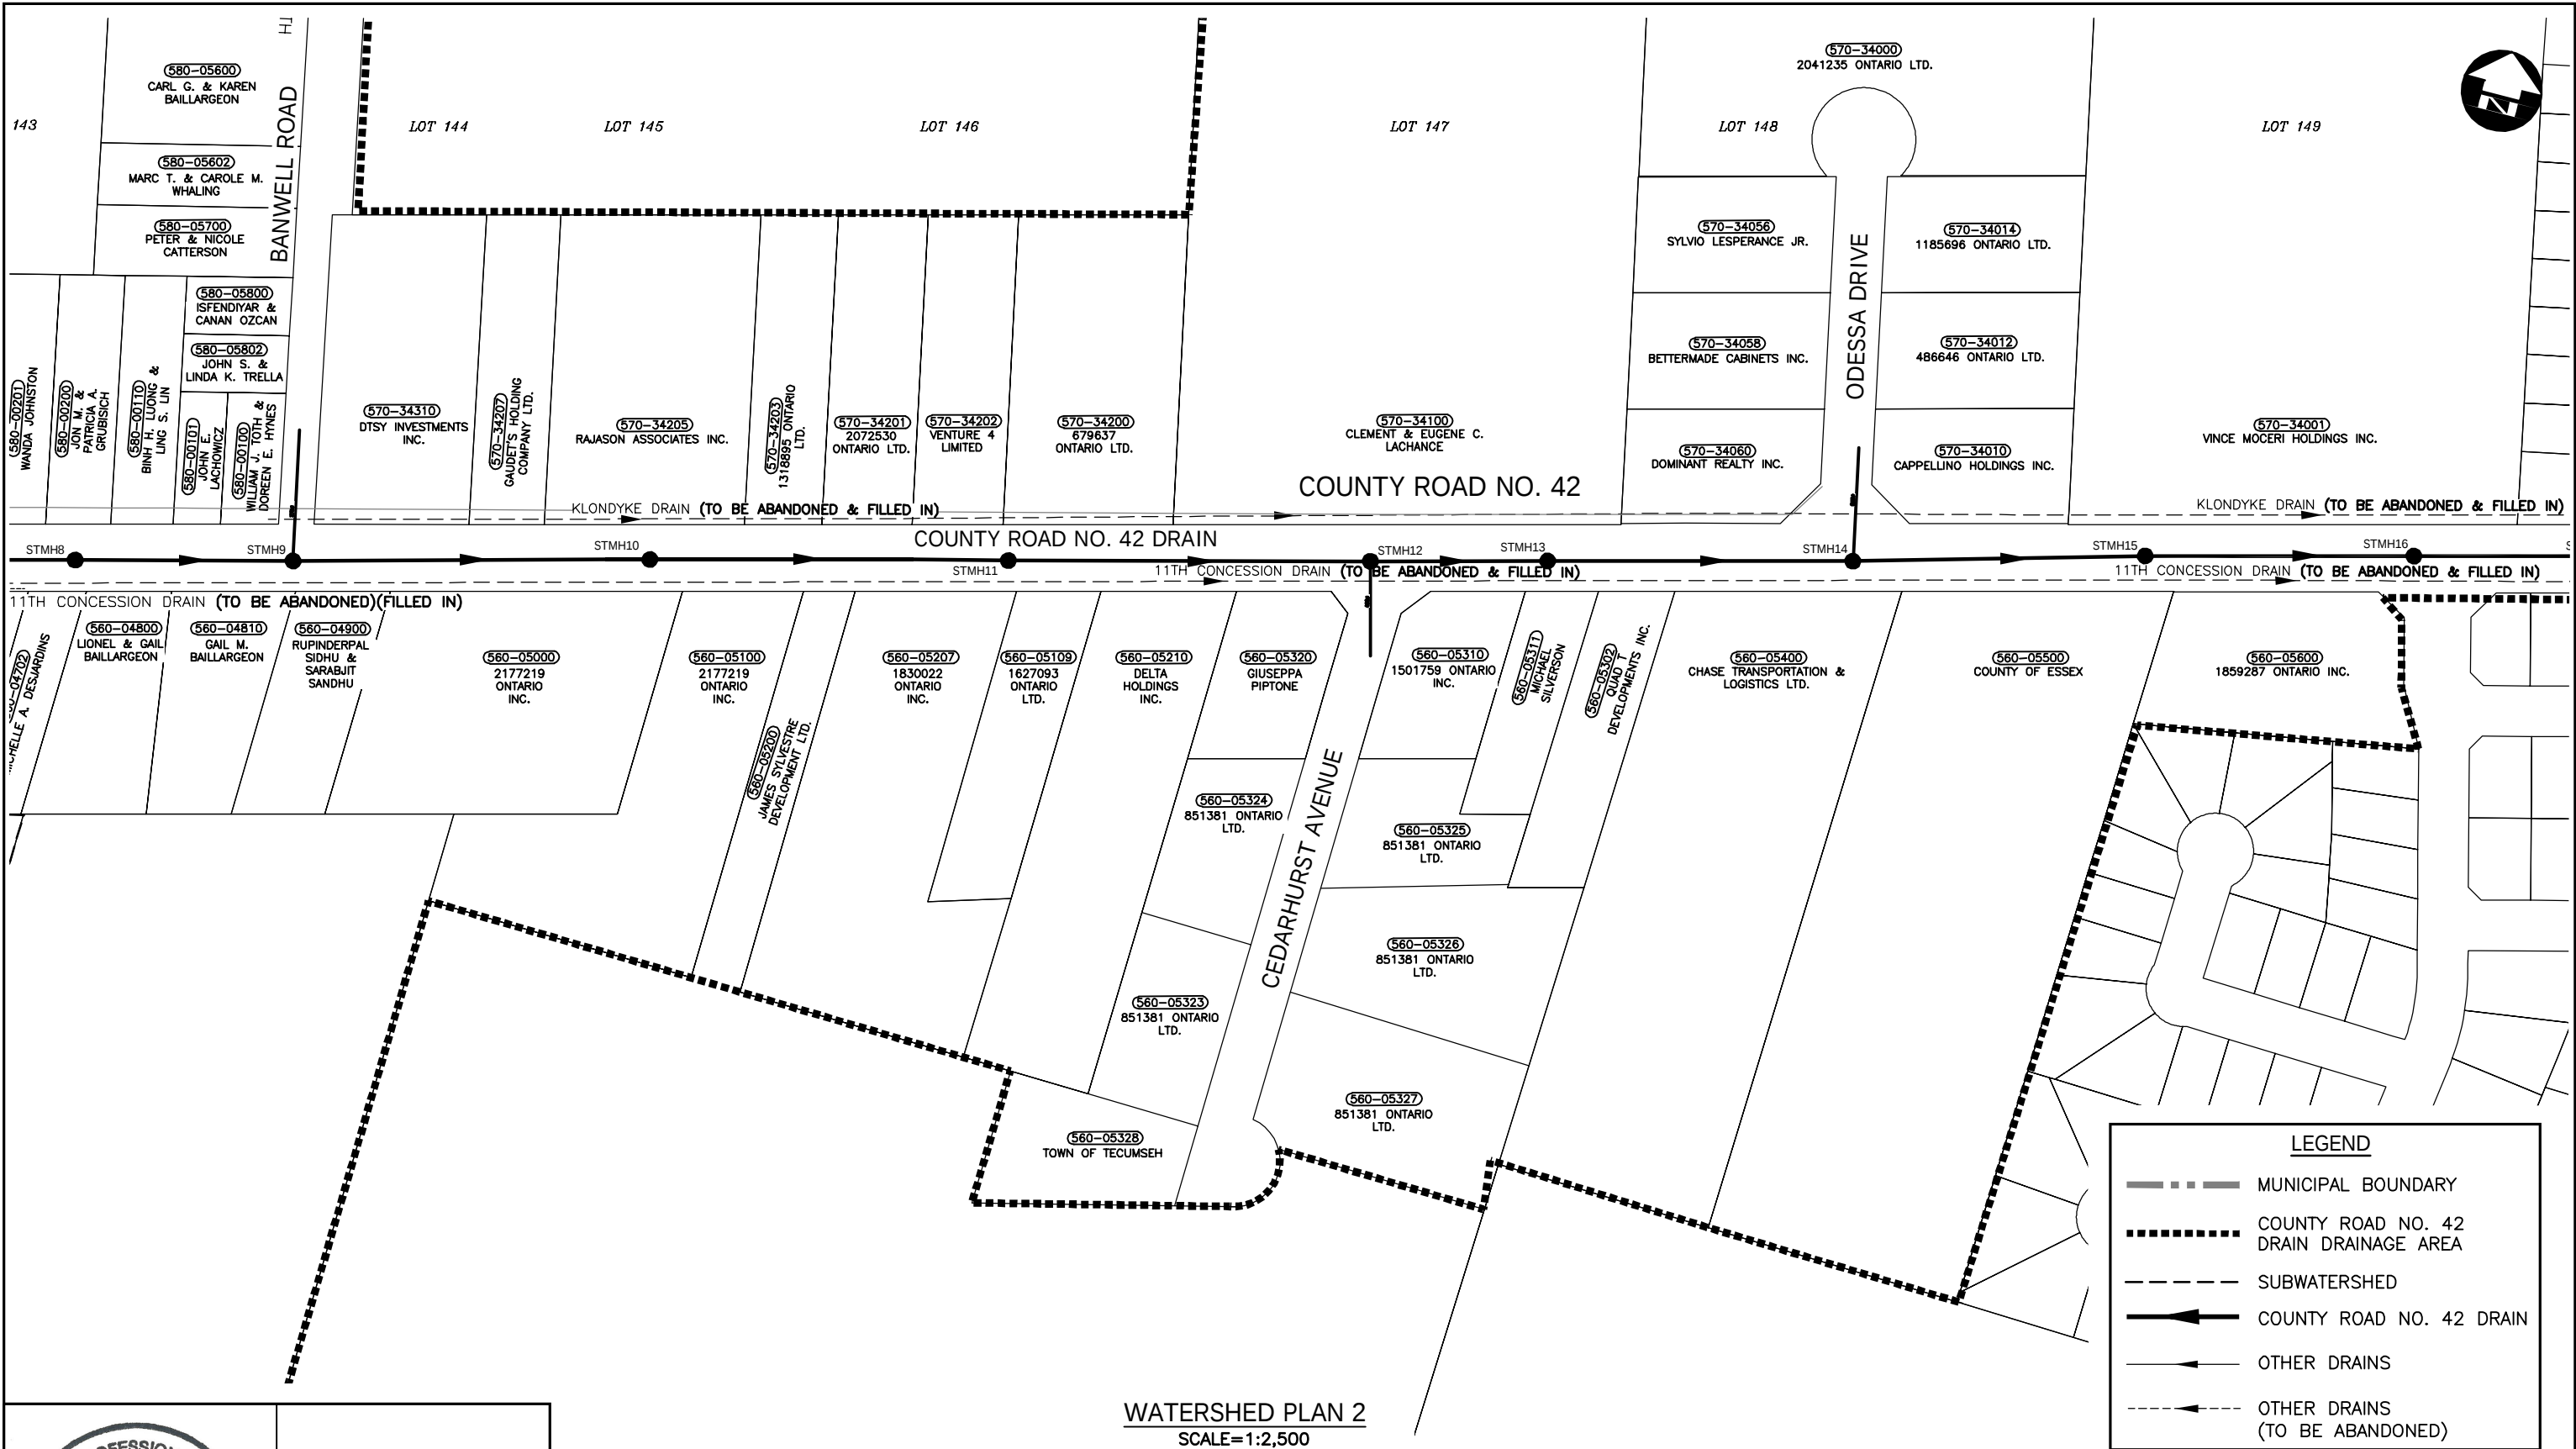

WATERSHED PLAN 2
SCALE=1:2,500



Conditions of Use

Verify elevations and/or dimensions on drawing prior to use.
Report any discrepancies to Dillon Consulting Limited.

Do not scale dimensions from drawing.

Do not modify drawing, re-use it, or use it for purposes other than those intended at the time of its preparation without prior written permission from Dillon Consulting Limited.

No.	ISSUED FOR	DATE	BY
4	REVISED ROLL NUMBERS	AUG. 14/26	MDH
3	FINAL REPORT SUBMISSION	JUNE 12/26	MDH
2	ERCA REVIEW	APR. 21/25	MDH
1	CLIENT REVIEW	JAN. 21/25	MDH

DESIGN	MDH	REVIEWED BY	CDP
DRAWN	OEM/WLB	CHECKED BY	TRO
DATE	August 14, 2026		
SCALE	AS SHOWN		

	PROJECT NO.	18-8340
	DRAWING SCALES BASED ON A 11" X 17" SHEET	

'SCHEDULE G'	
Drainage Report for the COUNTY ROAD NO. 42 DRAIN & DAME DRAIN	
Town of Tecumseh, City of Windsor & Municipality of Lakeshore	
SHEET TITLE	WATERSHED PLAN 2
PAGE NO.	3 of 18