


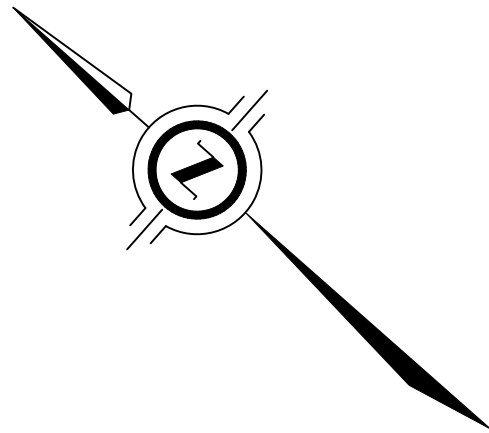

NOTES

BEARINGS ARE UTM GRID, DERIVED FROM OBSERVED REFERENCE POINTS A AND B, BY REAL TIME NETWORK (RTN) OBSERVATIONS, UTM ZONE 17, NAD83 (CSRS) (2010.0).

DISTANCES ARE GROUND AND CAN BE CONVERTED TO GRID BY MULTIPLYING BY THE COMBINED SCALE FACTOR OF 1.0000839.

FOR BEARING COMPARISONS, A ROTATION OF 1°47'20" COUNTER-CLOCKWISE WAS APPLIED TO BEARINGS ON PLAN 45R-6168 AND P1.

INTEGRATION DATA

OBSERVED REFERENCE POINTS (ORPs): UTM ZONE 17, NAD83 (CSRS) (2010.0). COORDINATES TO RURAL ACCURACY PER SECTION 14 (2) OF O.REG 216/10.

POINT ID	NORTHING	EASTING
ORP (A)	4 931 767.7	705 090.0
ORP (B)	4 931 466.7	705 198.2

COORDINATES CANNOT, IN THEMSELVES, BE USED TO RE-ESTABLISH CORNERS OR BOUNDARIES SHOWN ON THIS PLAN.

THE RESULTANT TIE BETWEEN ORP (A) AND ORP (B) IS 319.83 N 19°45'30" W


SCHEDULE

PART	LOT	CONCESSION	PIN	AREA
1	PART OF LOT 4	14	PART OF 28356-0315(LT)	8847.2 sq. m.
2				31.7 sq. m.

PLAN OF SURVEY OF PART OF LOT 4 CONCESSION 14

GEOGRAPHIC TOWNSHIP OF HARVEY
MUNICIPALITY OF TRENT LAKES
COUNTY OF PETERBOROUGH

SCALE 1 : 1000

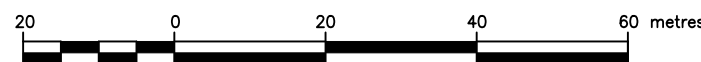

THE INTENDED PLOT SIZE OF THIS PLAN IS 609mm IN WIDTH BY 457mm IN HEIGHT WHEN PLOTTED AT A SCALE OF 1:1000

J.D. BARNES LIMITED

METRIC DISTANCES AND/OR COORDINATES SHOWN ON THIS PLAN ARE IN METRES AND CAN BE CONVERTED TO FEET BY DIVIDING BY 0.3048.

PLAN 45R-18038

Received and deposited

July 7th, 2026

Kelly Cochrane-nott

Representative for the
Land Registrar for the
Land Titles Division of
Peterborough (No.45)

LEGEND

■	DENOTES	SURVEY MONUMENT FOUND
□	DENOTES	SURVEY MONUMENT SET
SIB	DENOTES	STANDARD IRON BAR
SSIB	DENOTES	SHORT STANDARD IRON BAR
IB	DENOTES	IRON BAR
RB	DENOTES	ROCK BAR
CP	DENOTES	CONCRETE PIN
WIT.	DENOTES	WITNESS
M	DENOTES	MEASURED
S	DENOTES	SET
P&P	DENOTES	PIERCE AND PIERCE INC. O.L.S.
P1	DENOTES	PLAN OF SURVEY BY P&P DATED FEBRUARY 24, 1966.
P2	DENOTES	PLAN 45-6168

LOT 4
CONCESSION 13

LOT 5
CONCESSION 14

LOT 4
CONCESSION 14

DETAIL "A"
NOT TO SCALE

SURVEYOR'S CERTIFICATE

I CERTIFY THAT:

- THIS SURVEY AND PLAN ARE CORRECT AND IN ACCORDANCE WITH THE SURVEYS ACT, THE SURVEYORS ACT AND THE LAND TITLES ACT AND THE REGULATIONS MADE UNDER THEM.
- THE SURVEY WAS COMPLETED ON JUNE 26, 2026.


06/29/2026

DATE

Stephen W. Olender

STEPHEN W. OLENDER
ONTARIO LAND SURVEYOR

THIS PLAN OF SURVEY RELATES TO AOLS PLAN SUBMISSION FORM NUMBER V-124294

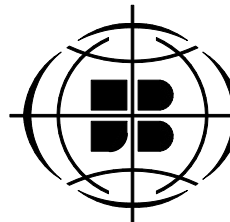

Elliott and Parr
(PETERBOROUGH)
A Division of
J. D. Barnes Limited

211 SHERBROOKE ST PETERBOROUGH, ON K9J 2N2
T: (705) 745-8444 F: (705) 745-5314 www.jdbarnes.com

DRAWN BY: RD	CHECKED BY: SWO	REFERENCE NO.: 26-19-081-00
FILE: E&P HA'Y 14-3	DATED: 06/29/2026	

PLOT DATE: 7/6/2026 7:37 AM

FILE: G:\26-19-081\00\Drawing\26-19-081-00 PRELIMINARY 06-29-2026.dwg